


DISCLAIMER:  
Note: Details of the tubing bend radius have been simplified for clarity. Consult tubing manufacturer for specific bend radius recommendations.

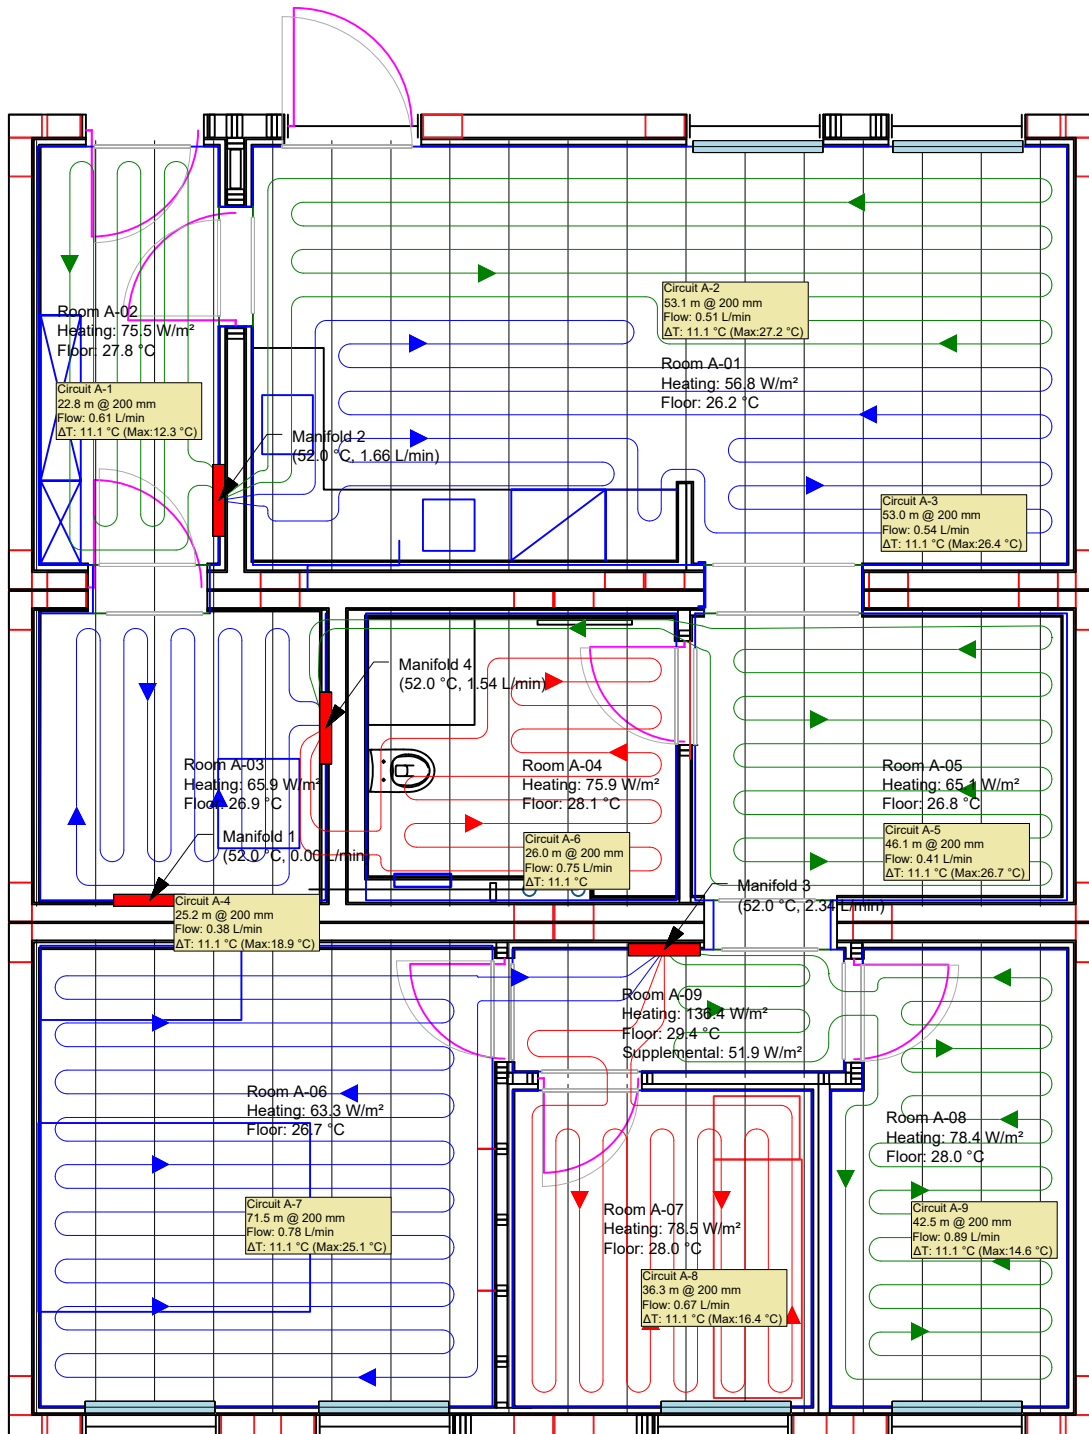

PROJECT:  
**Vesturvegur BASEMENT FLOOR**

CUSTOMER:

PROJECT NO.:  
**1**

SCALE:  
**3/16"=1'**

DRAWING NAME:  
**Main Floor**

DRAWN BY:  
**Dainius**

DATE:  
**2025-03-21**


### REVISIONS

No	Desc	Date

**tpz** Kiekivägi 23 900  
Kesklinnaaariyym  
Eesti 01111  
tpz@teknistofa.is  
www.teknistofa.is

Hönnunarsjörir: *Pauk Rohaanvärman* 120745-3379  
Samþykkt: *Jacques Passeron* 216759-2339

DISCLAIMER:  
Note: Details of the tubing bend radius have been simplified for clarity. Consult tubing manufacturer for specific bend radius recommendations.

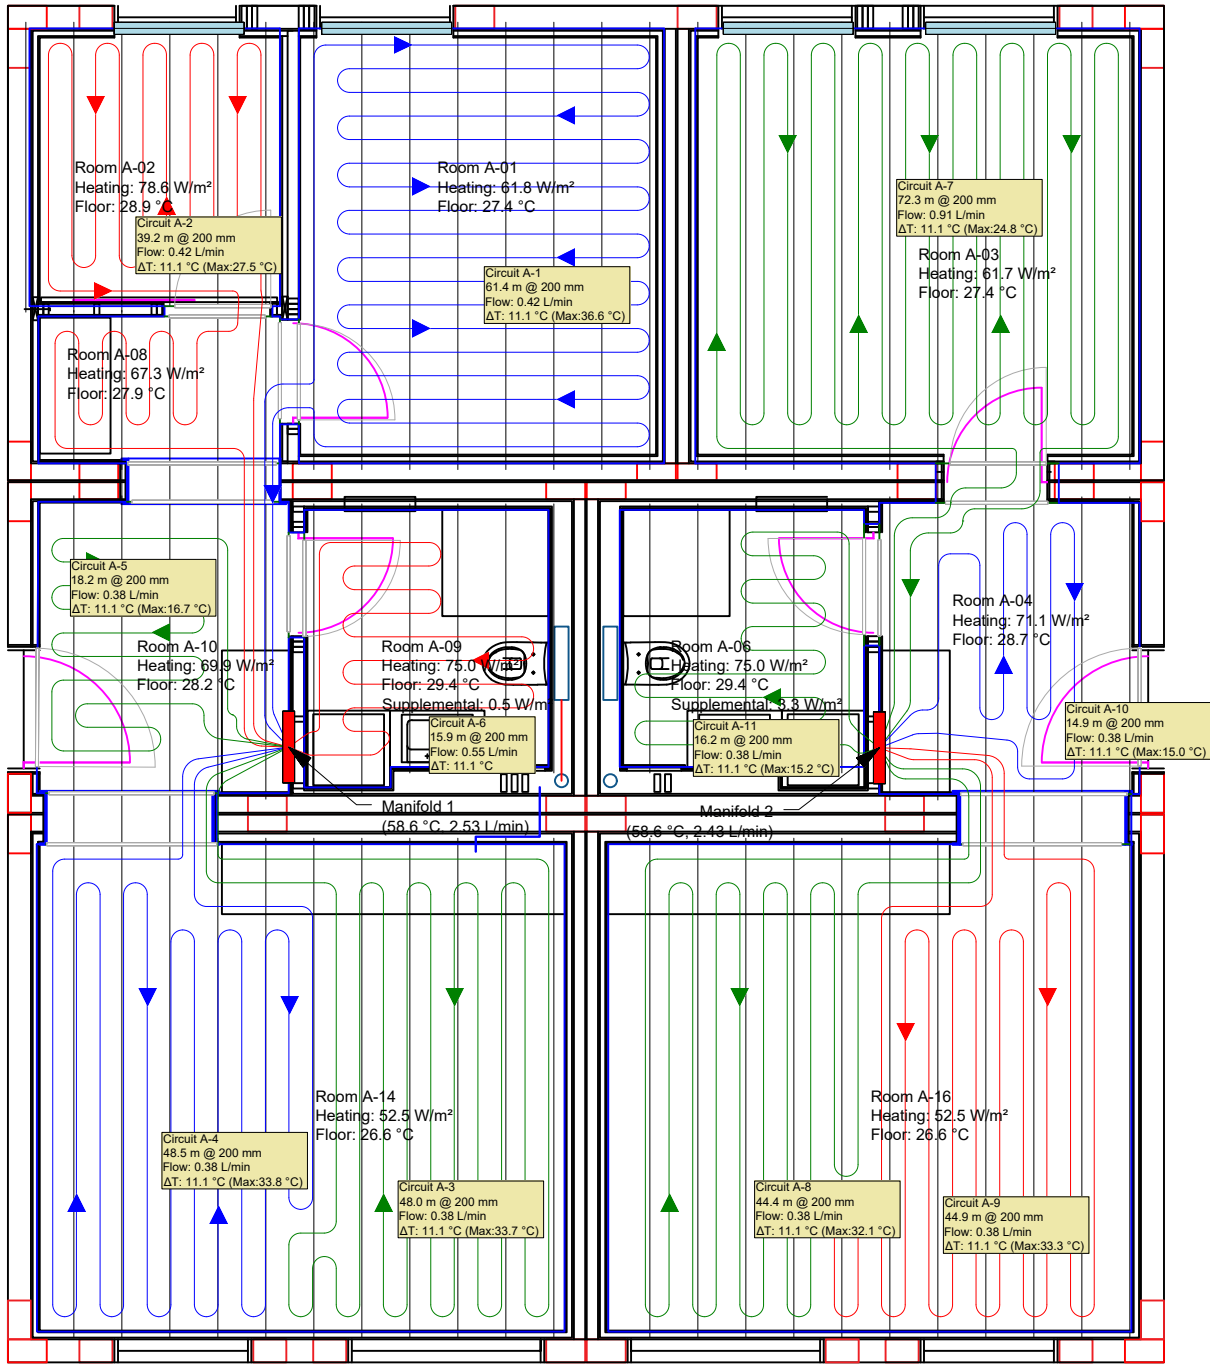

PROJECT:  
**Vesterwegur FLOOR**

CUSTOMER:

PROJECT NO.:

SCALE:  
**3/16"=1'**

DRAWING NAME:  
**Main Floor**

DRAWN BY:  
**Dainius**

DATE:  
**2025-03-21**

**REVISIONS**


No	Desc	Date



Hönnunarsjör: *Rait Dahnman* 12076-2379  
Samþykkt: *Sigrún Þasson* 216359-2379



DISCLAIMER:  
Note: Details of the tubing bend radius have been simplified for clarity. Consult tubing manufacturer for specific bend radius recommendations.

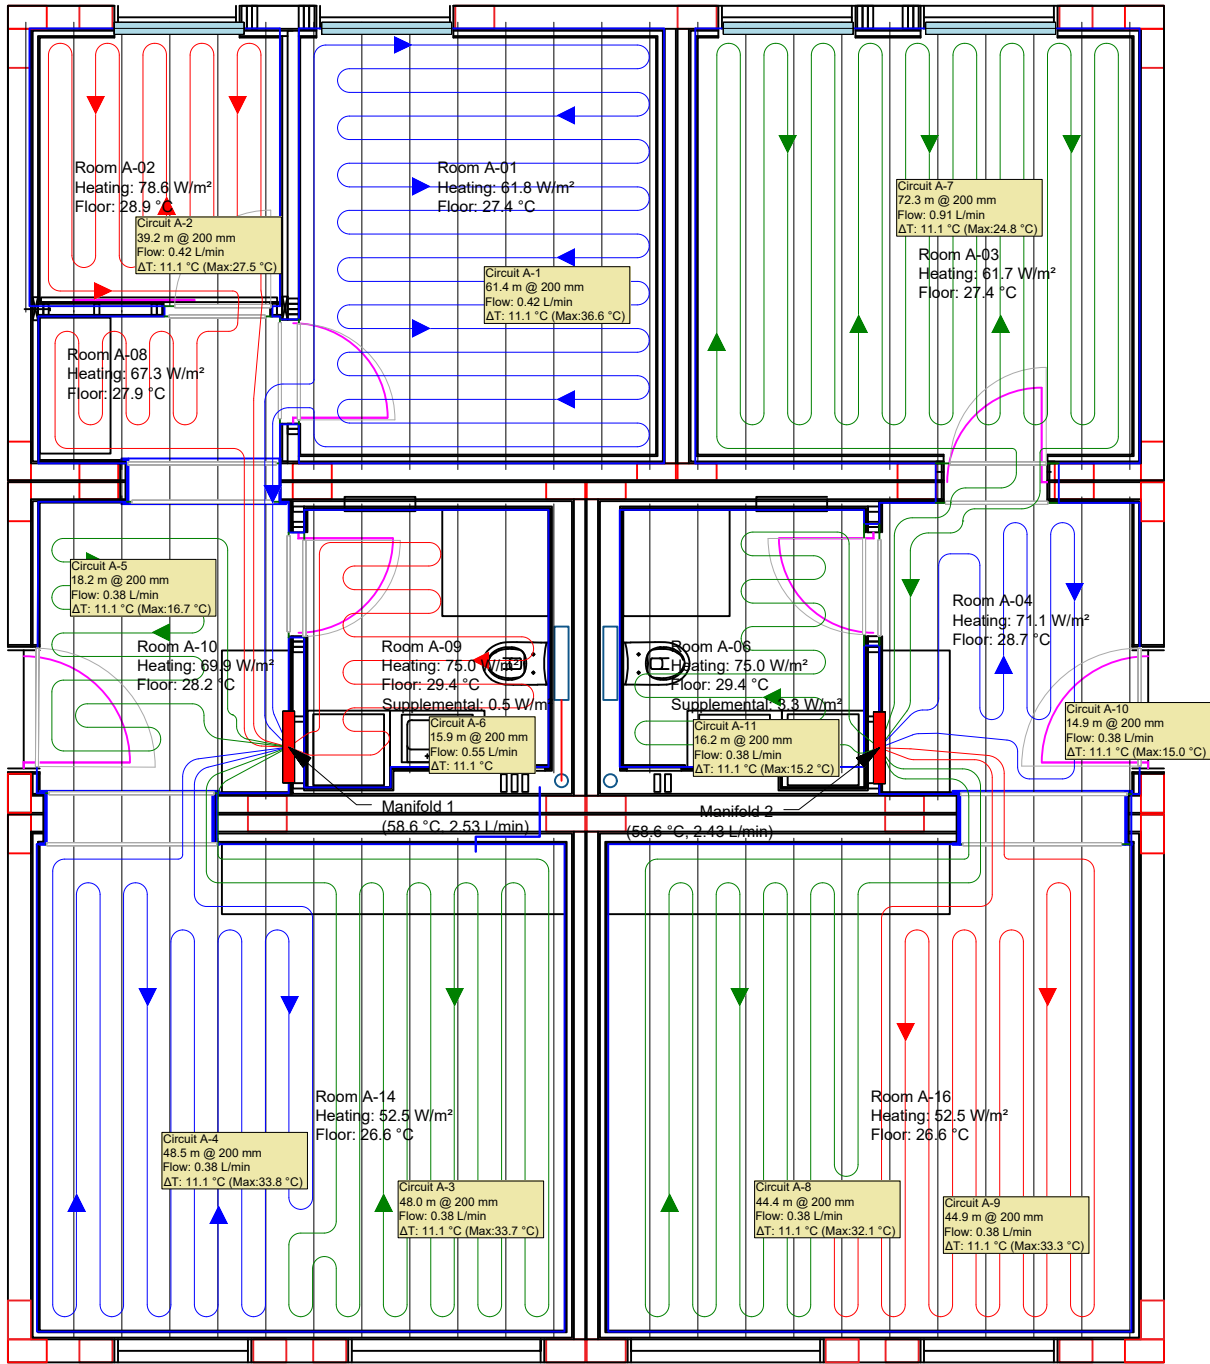

PROJECT:  
**Vesterwegur FLOOR**

CUSTOMER:

PROJECT NO.:

SCALE:  
**3/16"=1'**

DRAWING NAME:  
**Main Floor**

DRAWN BY:  
**Dainius**

DATE:  
**2025-03-21**

**REVISIONS**

No	Desc	Date



Hönnunarsjör: *Rait Dahnman* 12076-2379  
Samþykkt: *Sigrún Þasson* 216359-2379

