


29 APR. 1998

Þorgerður
BYGGINGARFÜLLTRUINN I VESTMANNÆYJUM

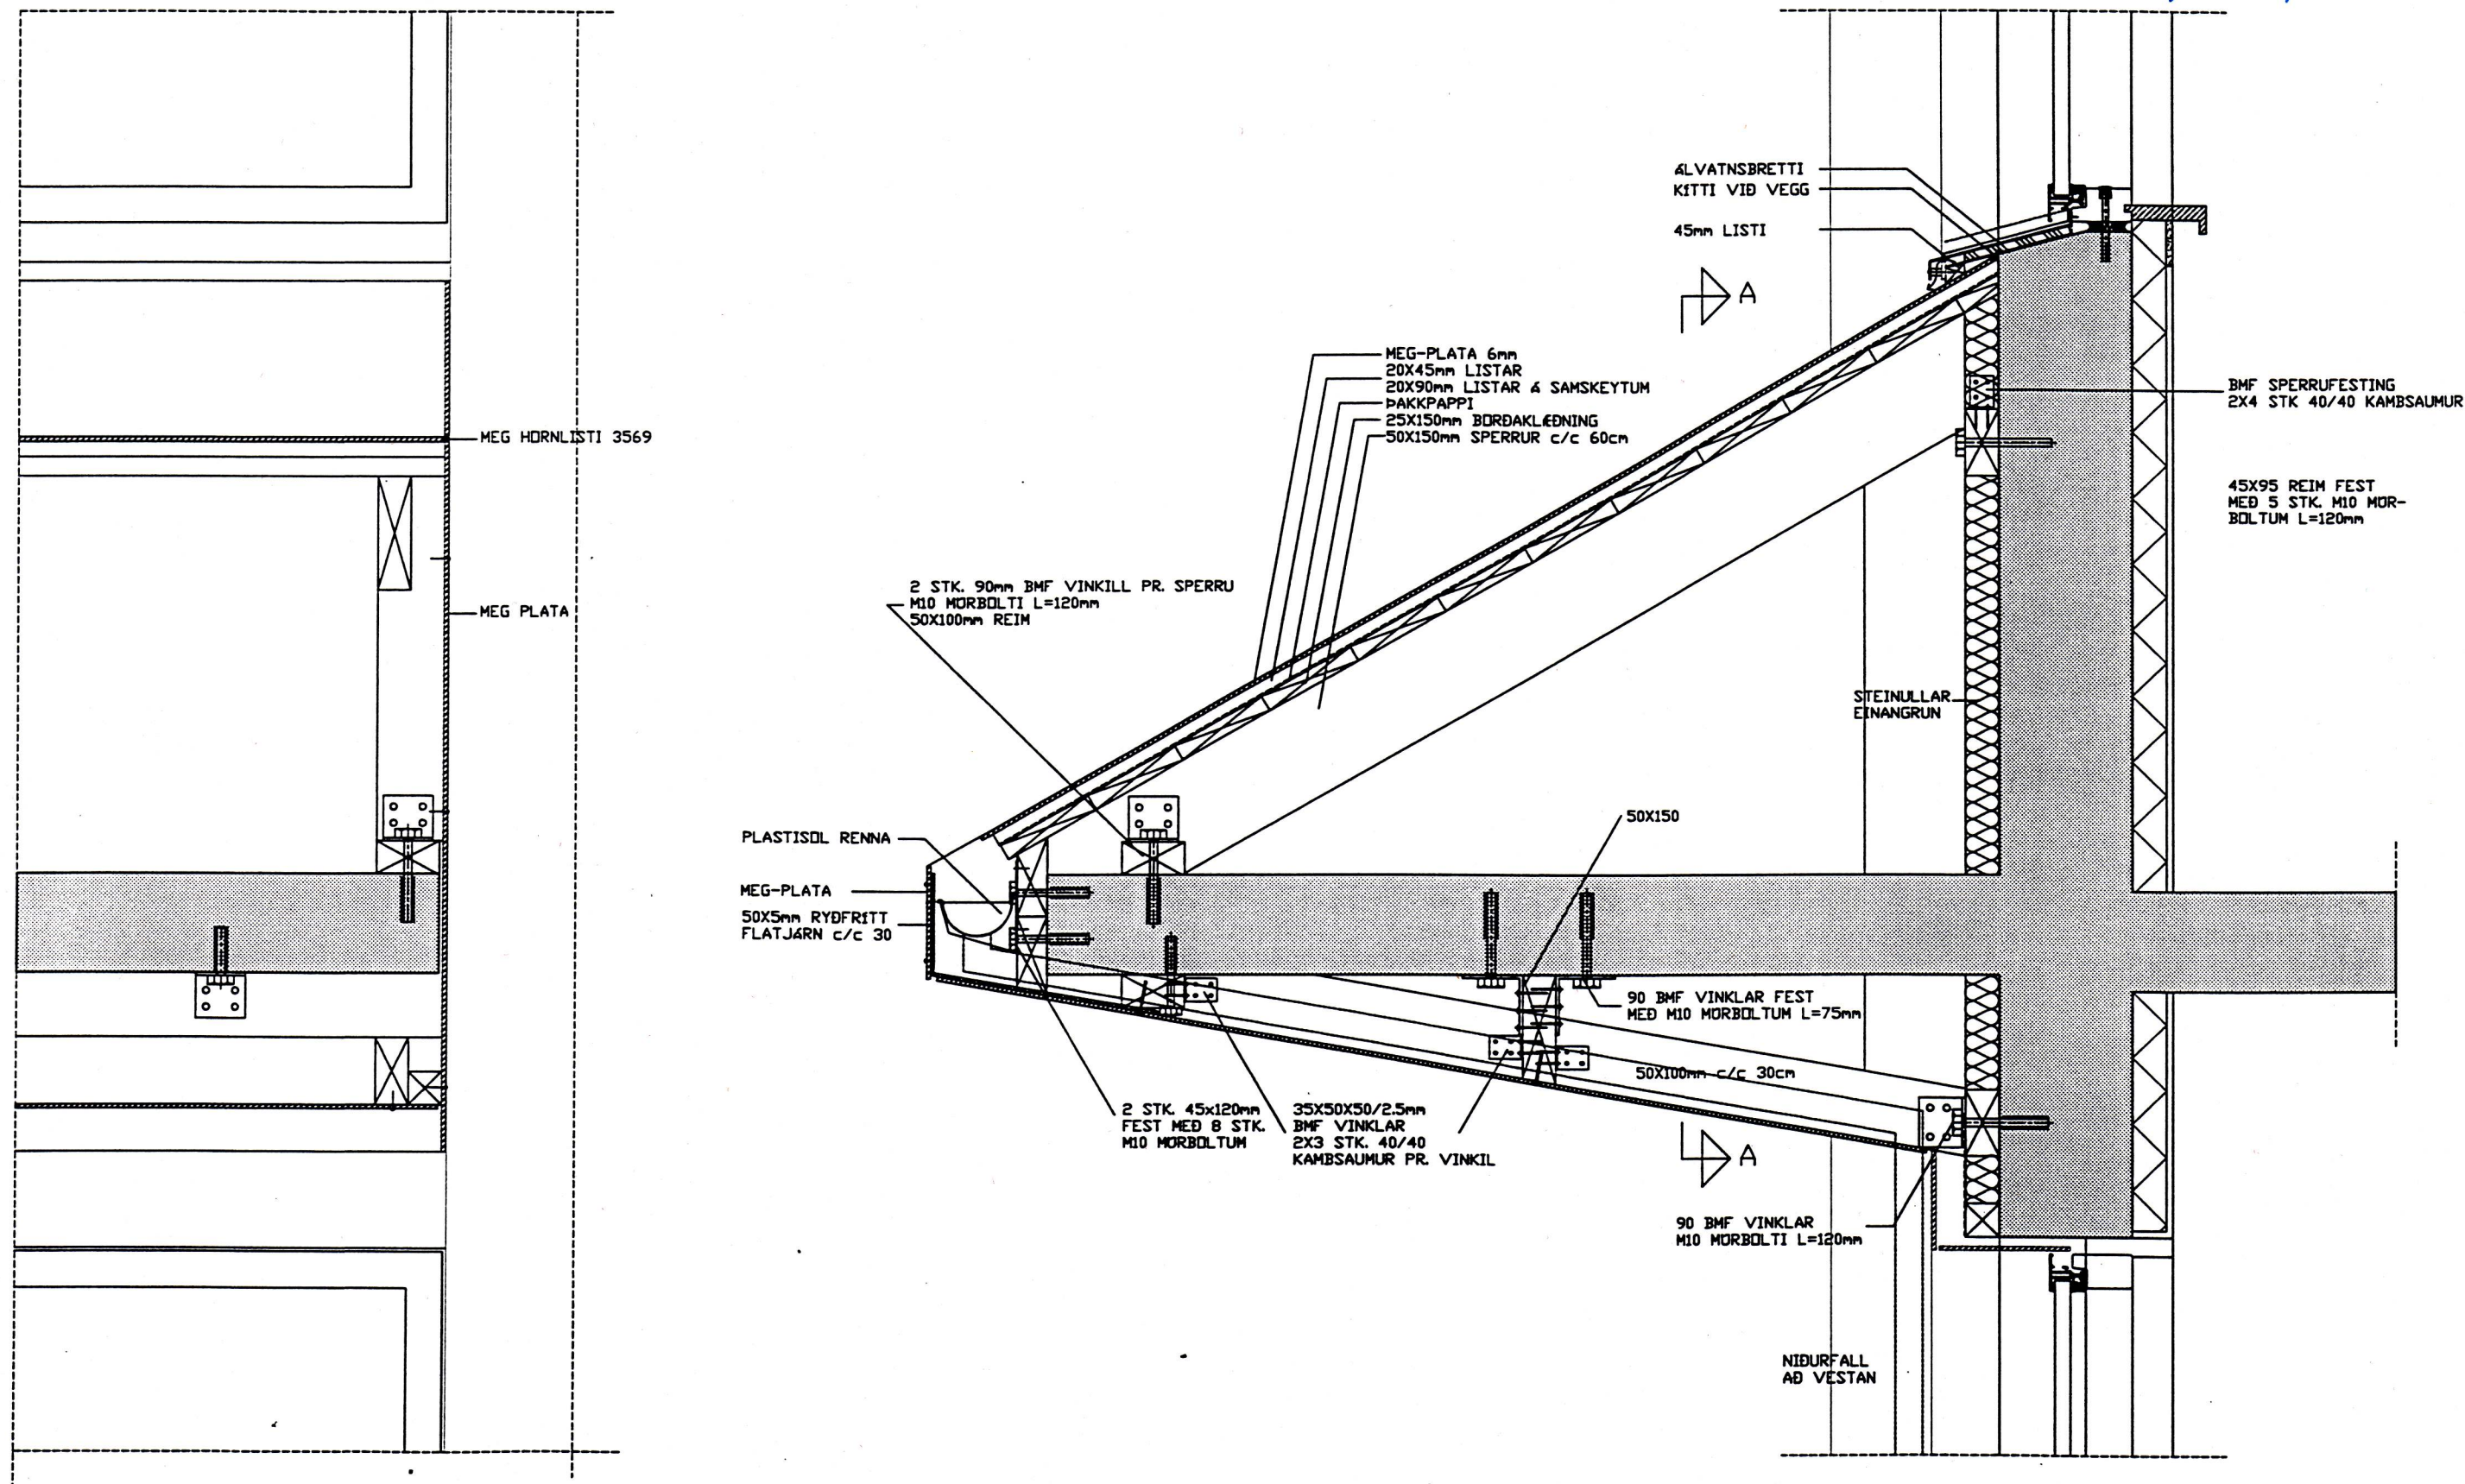

breyting			verkhetti LISTASKOLI VESTMANNÆYJA		PALL ZÓPHÓNÆSSON TEIKNISTOFA		verk nr.9808		dags. MAI 98	
breyting A		breyting C	verkefni UTANHOSKLEDNING		RAGJAF AVERKFRÉÐJONUSTA F.R.V.					
breyting B		breyting D	SÉRTEIKNING SKYGGNI YFIR ANDDYRI		KIRKJUVEGI 23 900 VESTMANNÆYJUM					
nalkv. 1:10	telkn. EA	hannað PZ			SMÍ 98-12711 12239 TELEFAX 98-13076		telkn. nr118		breyting	