




SÉRMYND 7 1:10

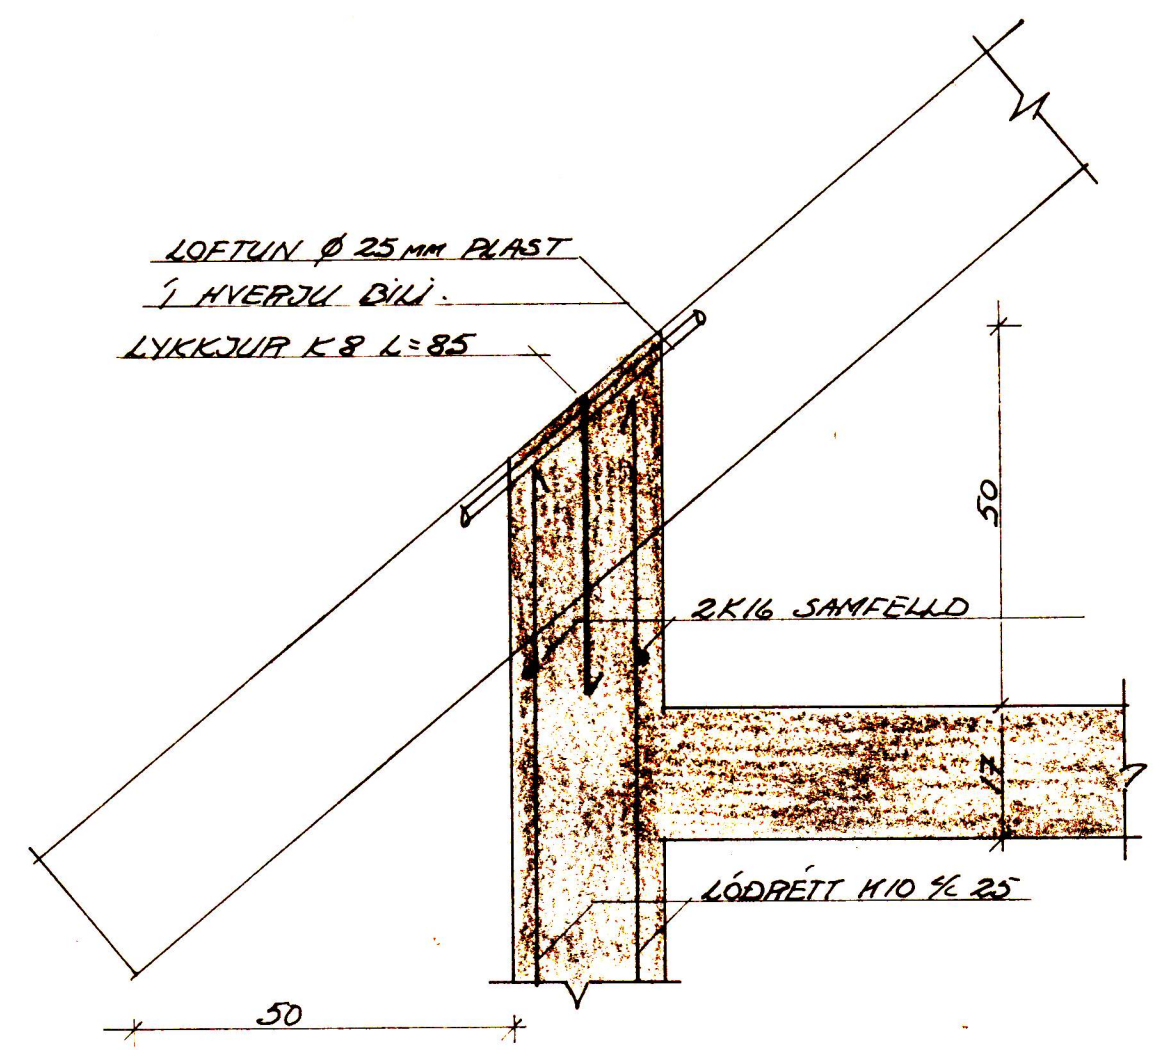


JÄRN Í AUSTURGAFLL 1:50

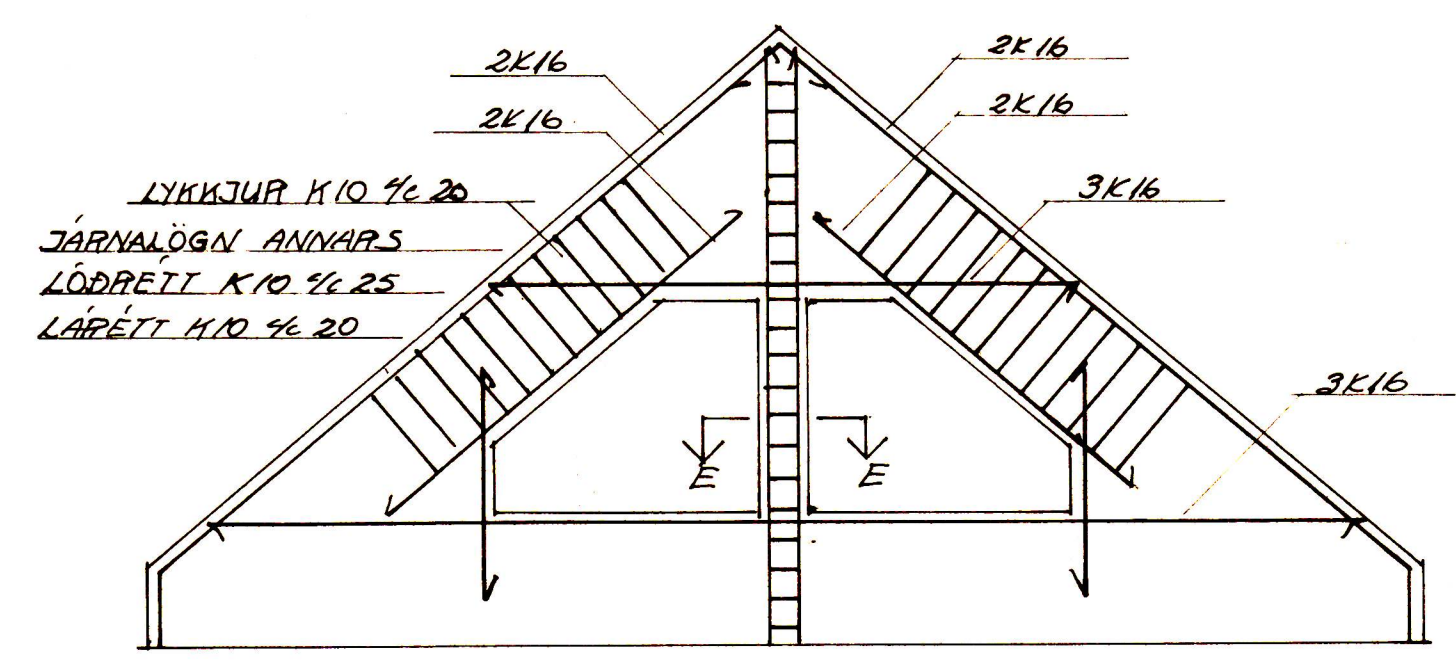


SNID E-E 1:10

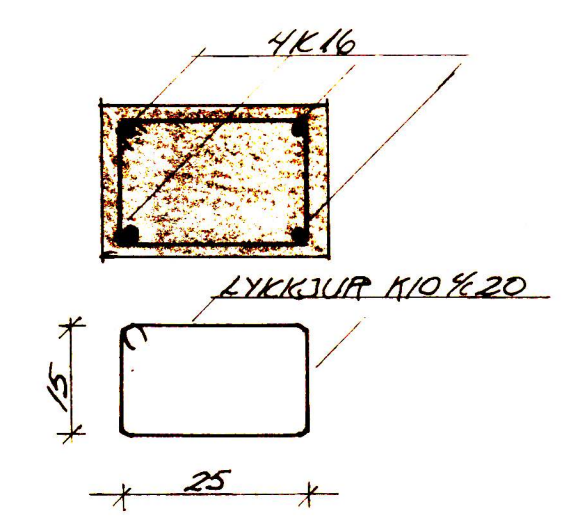


JÄRN Í VESTURGAFLL 1:50

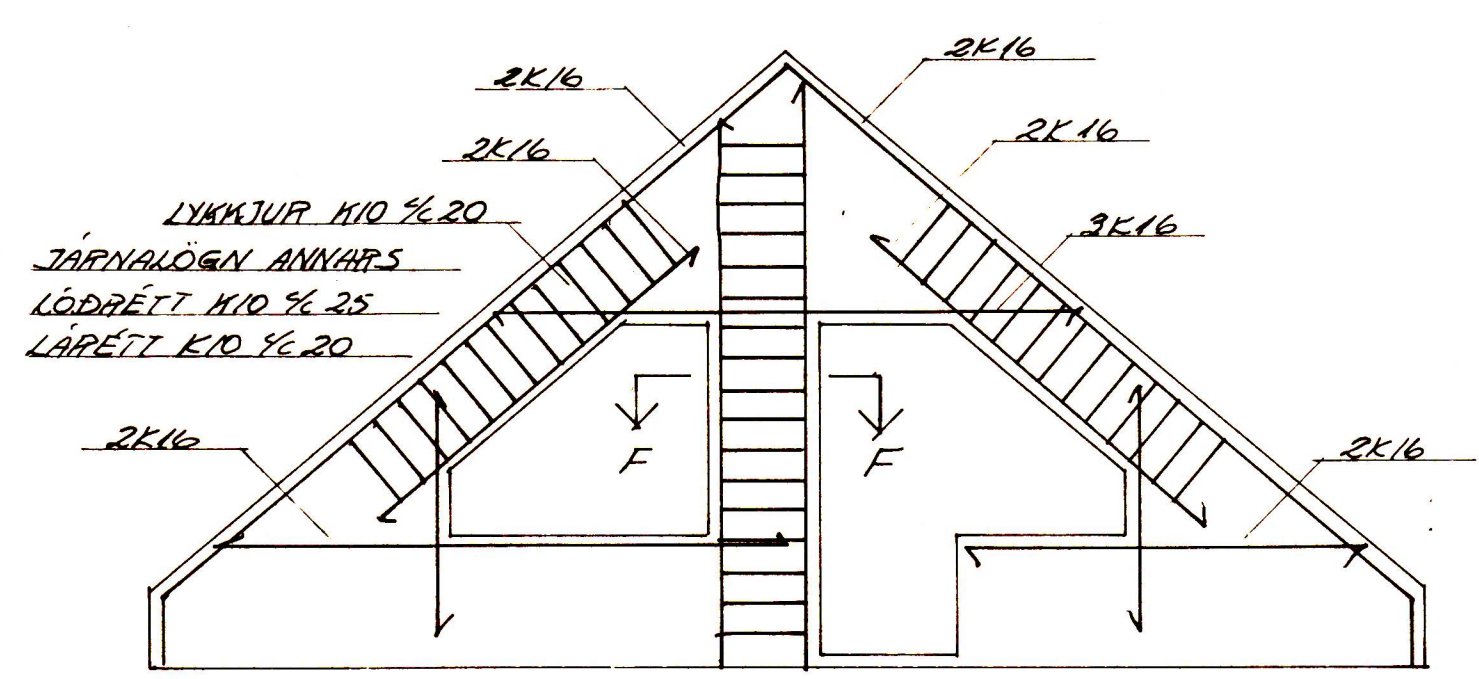


SNID F-F 1:10

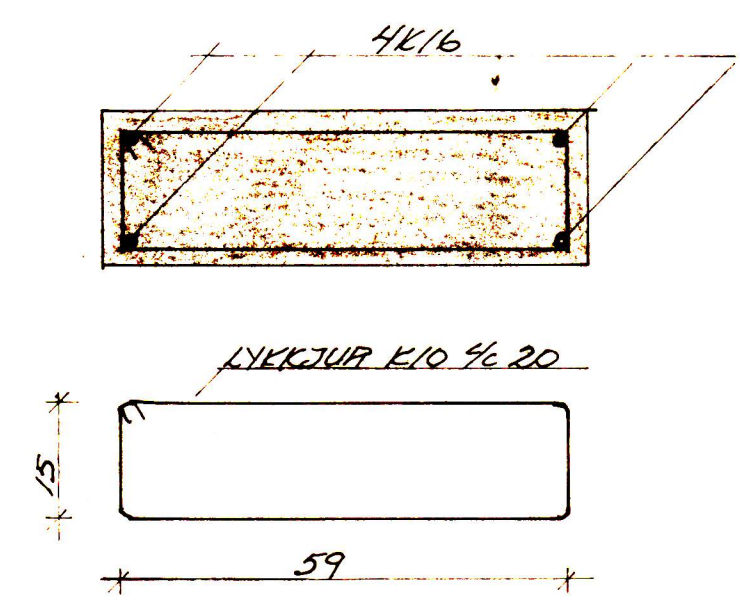


FRÁGANGUR SPERRA VIÐ LÍMTRÉBITA.

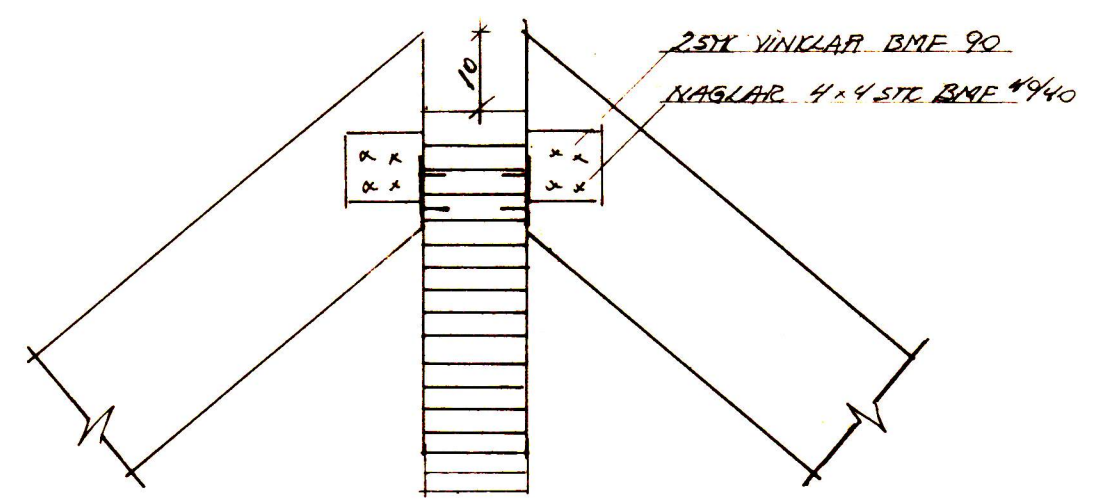

SÉRMYND 9 1:10

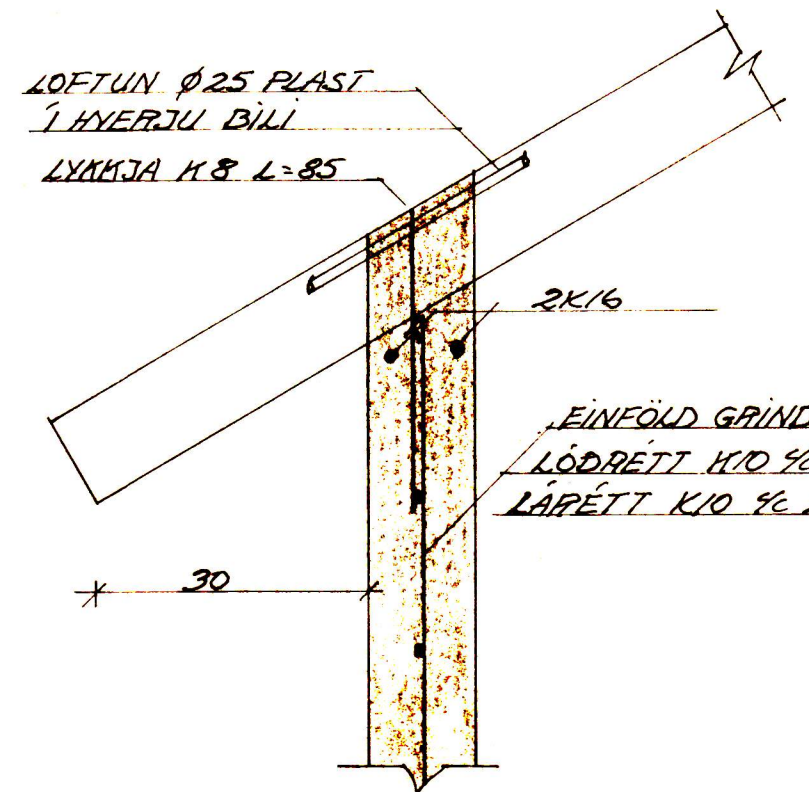

SÉRMYND 8 1:10

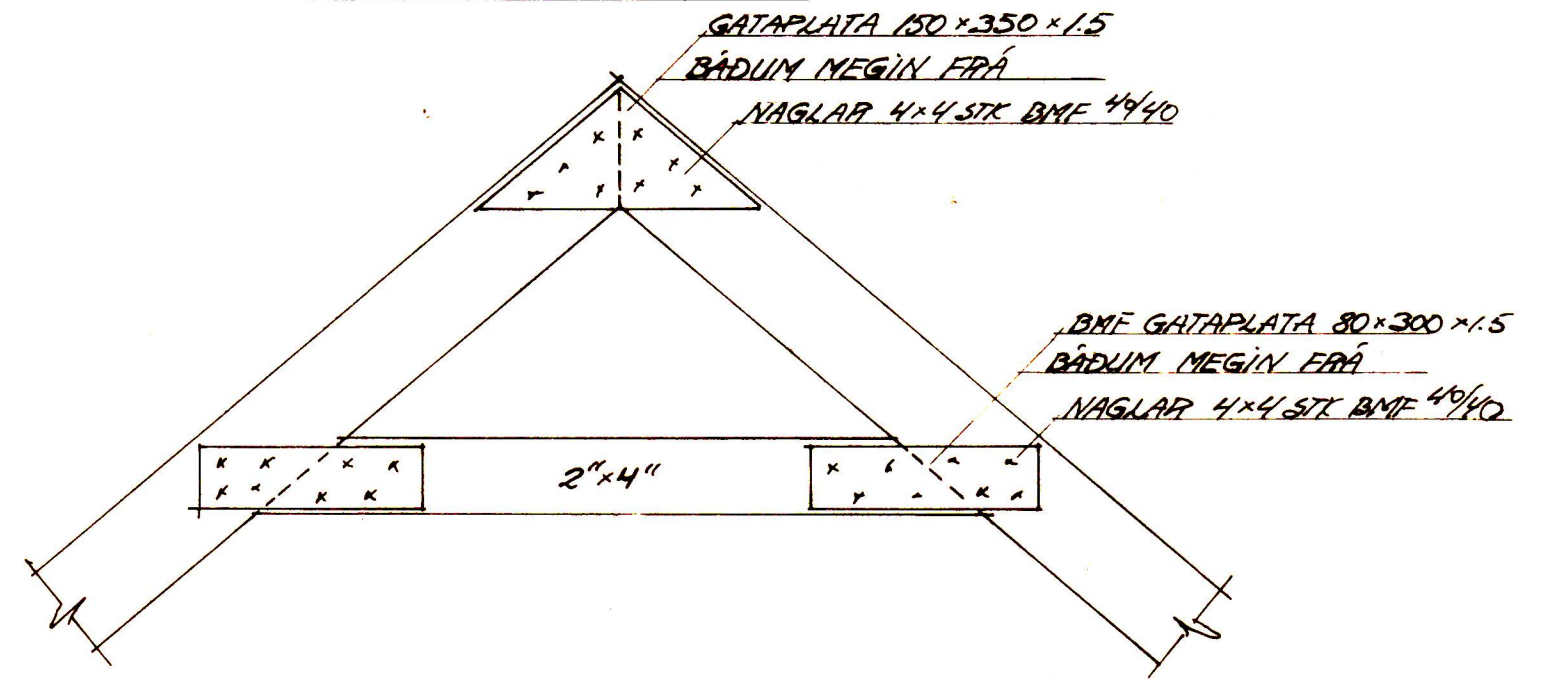

VESTURVEGUR 11. B VESTM. EYJUM					
BR. DAG. BREYTING			BURÐARVIKTI FRÁGANGUR Á ÞAKI JÄRNALÖGN, SNID		
TEIKNISTOFA SIGURJÓN PÁLSSON TÆKNIFR. FOLDAHRAUNI 37 E 900 VESTM. EYJUM - SIMI 98-2002		VESTM. EYJAR Þ. APRÍL 84 TEIKN. S.P. ATH.		KVARDI SINDUR VERK BL. NR. BR. 8005 24	