


SNID Í ÞAK 1:5

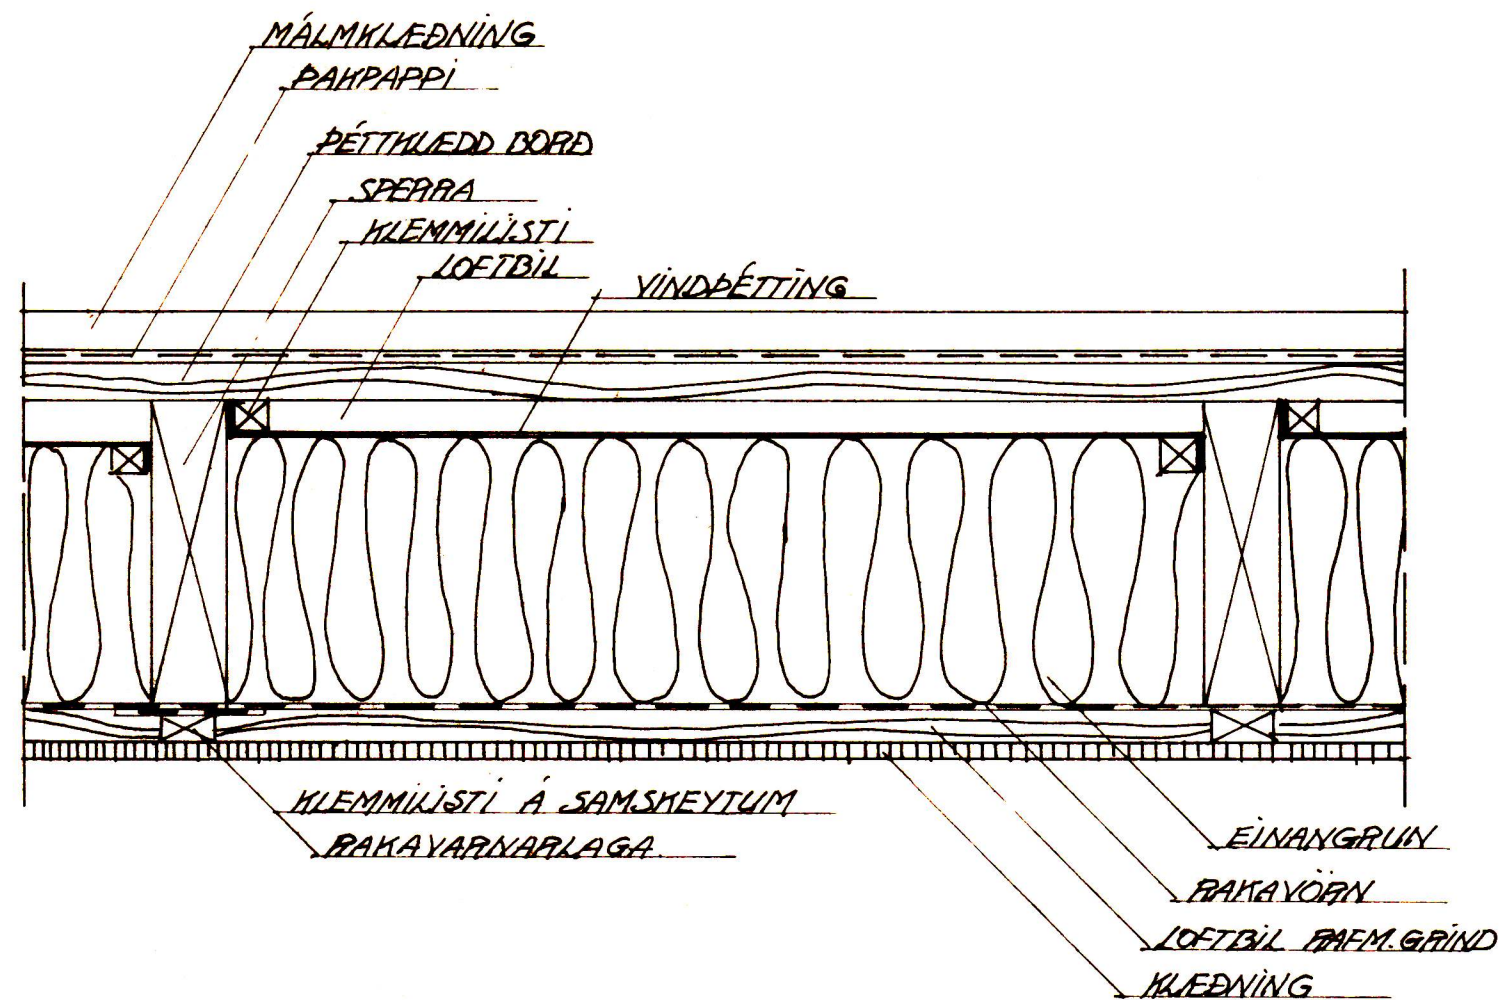

SAMPYKTI - RYGGINGANERND

27-4-84

RYGGINGARILLTRÚN NÍ STAMNAEYJUM

Jallur Hafþórsson

VESTURVEGUR 11.B VESTM.EYJUM.										
								SNID Í ÞAK		
BR. DAG. BREYTING										
TEIKNISTOFA SIGURJÓN PÁLSSON TÆKNIFR. FOLDAHRAUNI 37 E 900 VESTM. EYJUM - Sími 98-2002						VESTM. EYJAR APRÍL 84		KVARDI SÝNDUR		
TEIKN. S.P.		REIKN. S.P.		ATH.		SAMP.		VERK	BL. NR.	BR.
								8005	25	