

SAMBYKKT AF BYGGINGARFULLTRÚA

2 MAI 2007

*Sveinbjörn*

BYGGINGARFULLTRUUNNI VESTMANNANAEYJUM

SP1



204 | 204

SP2


204 | 204

SP3

204 | 204

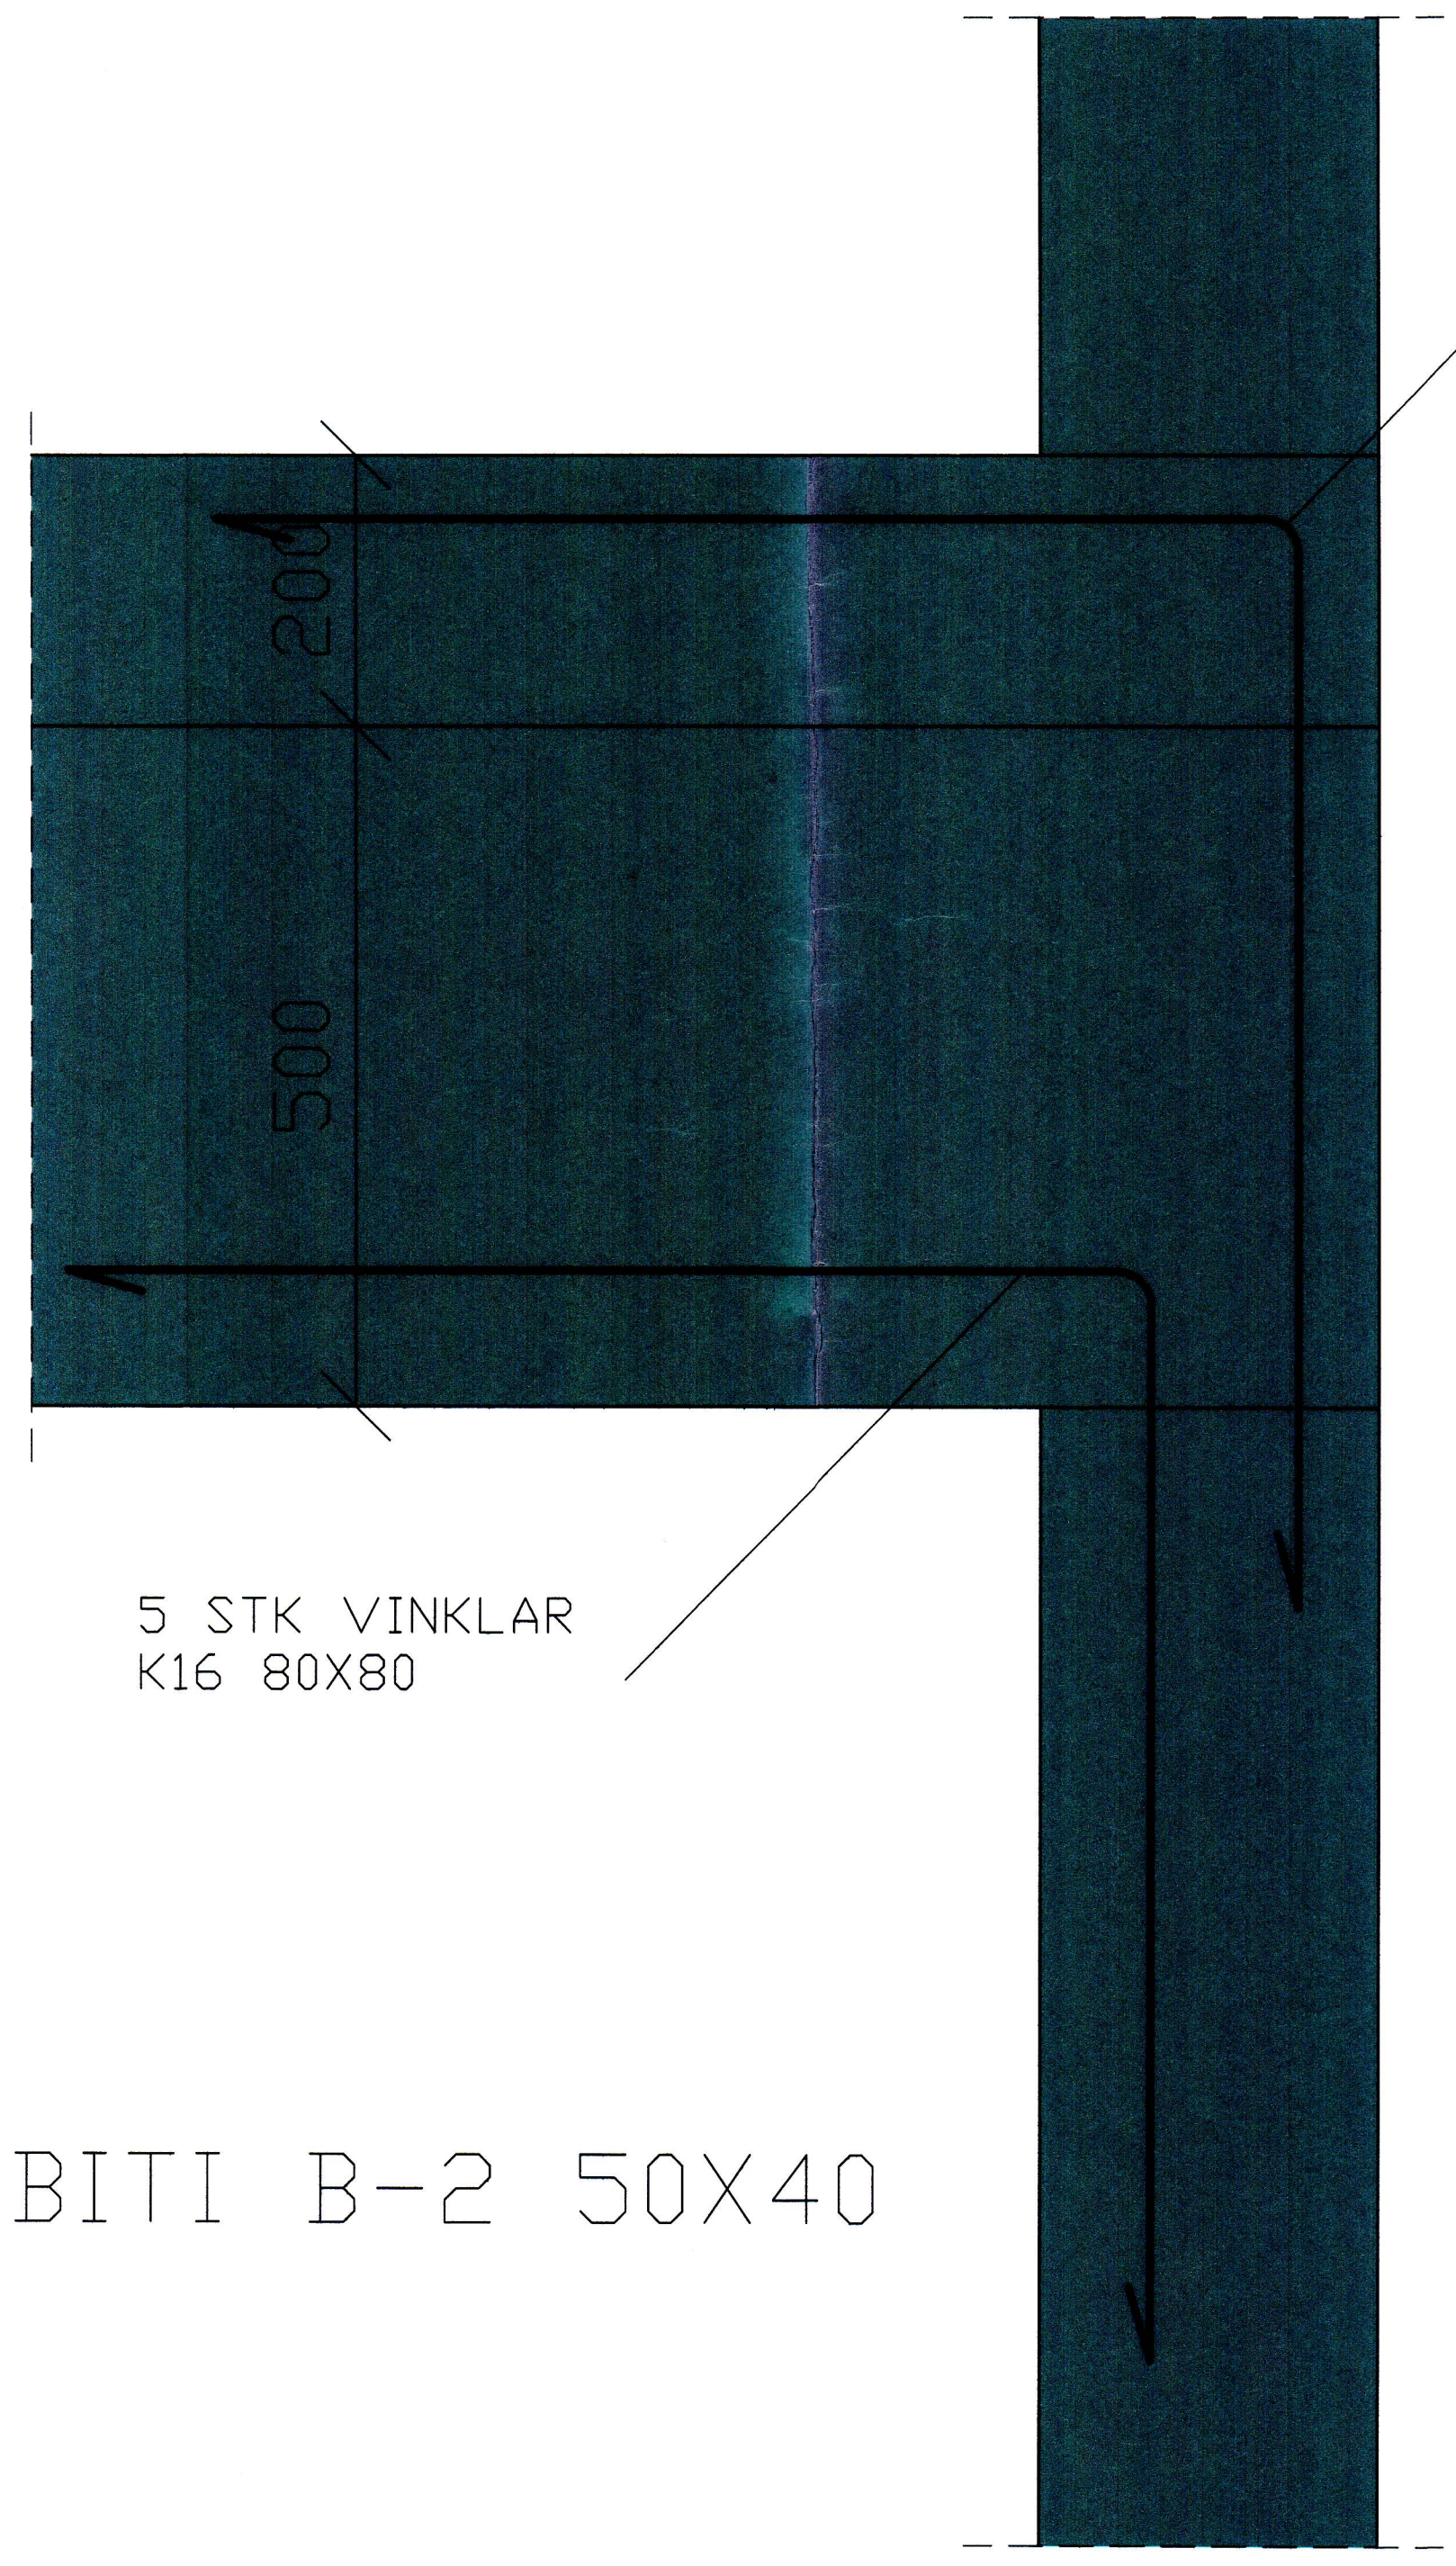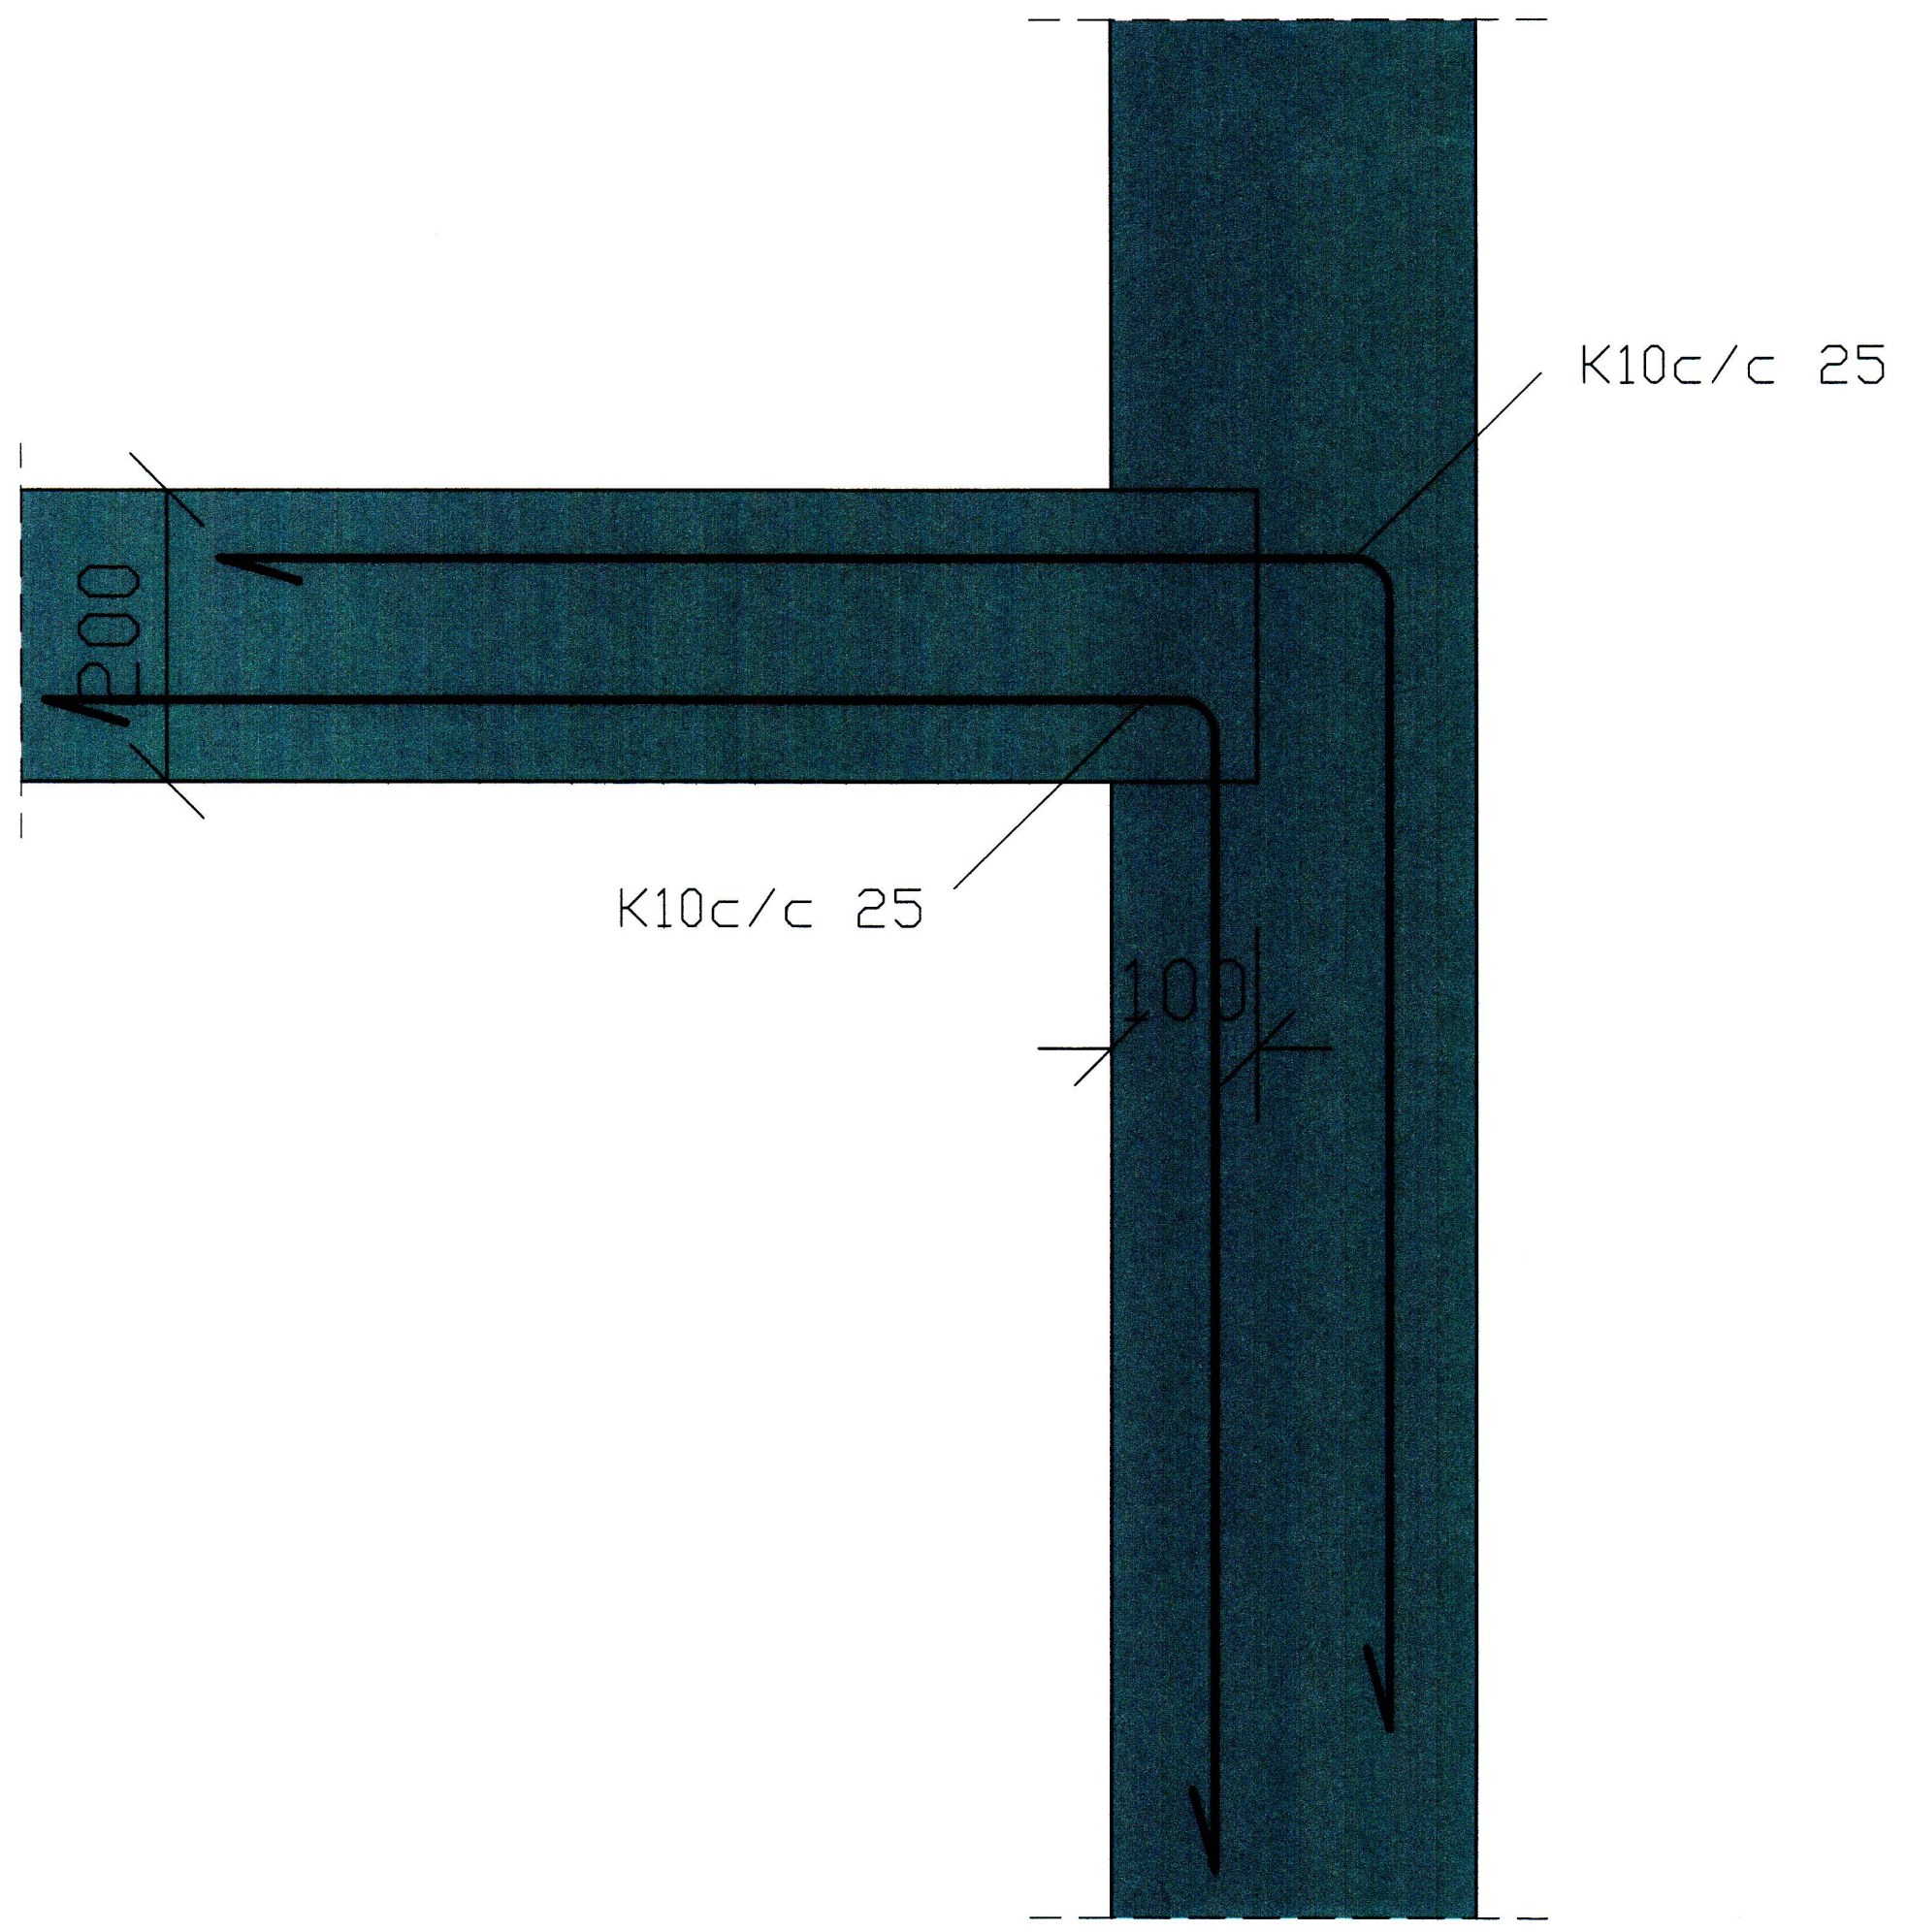


5 STK VINKLAR  
K16 80X80

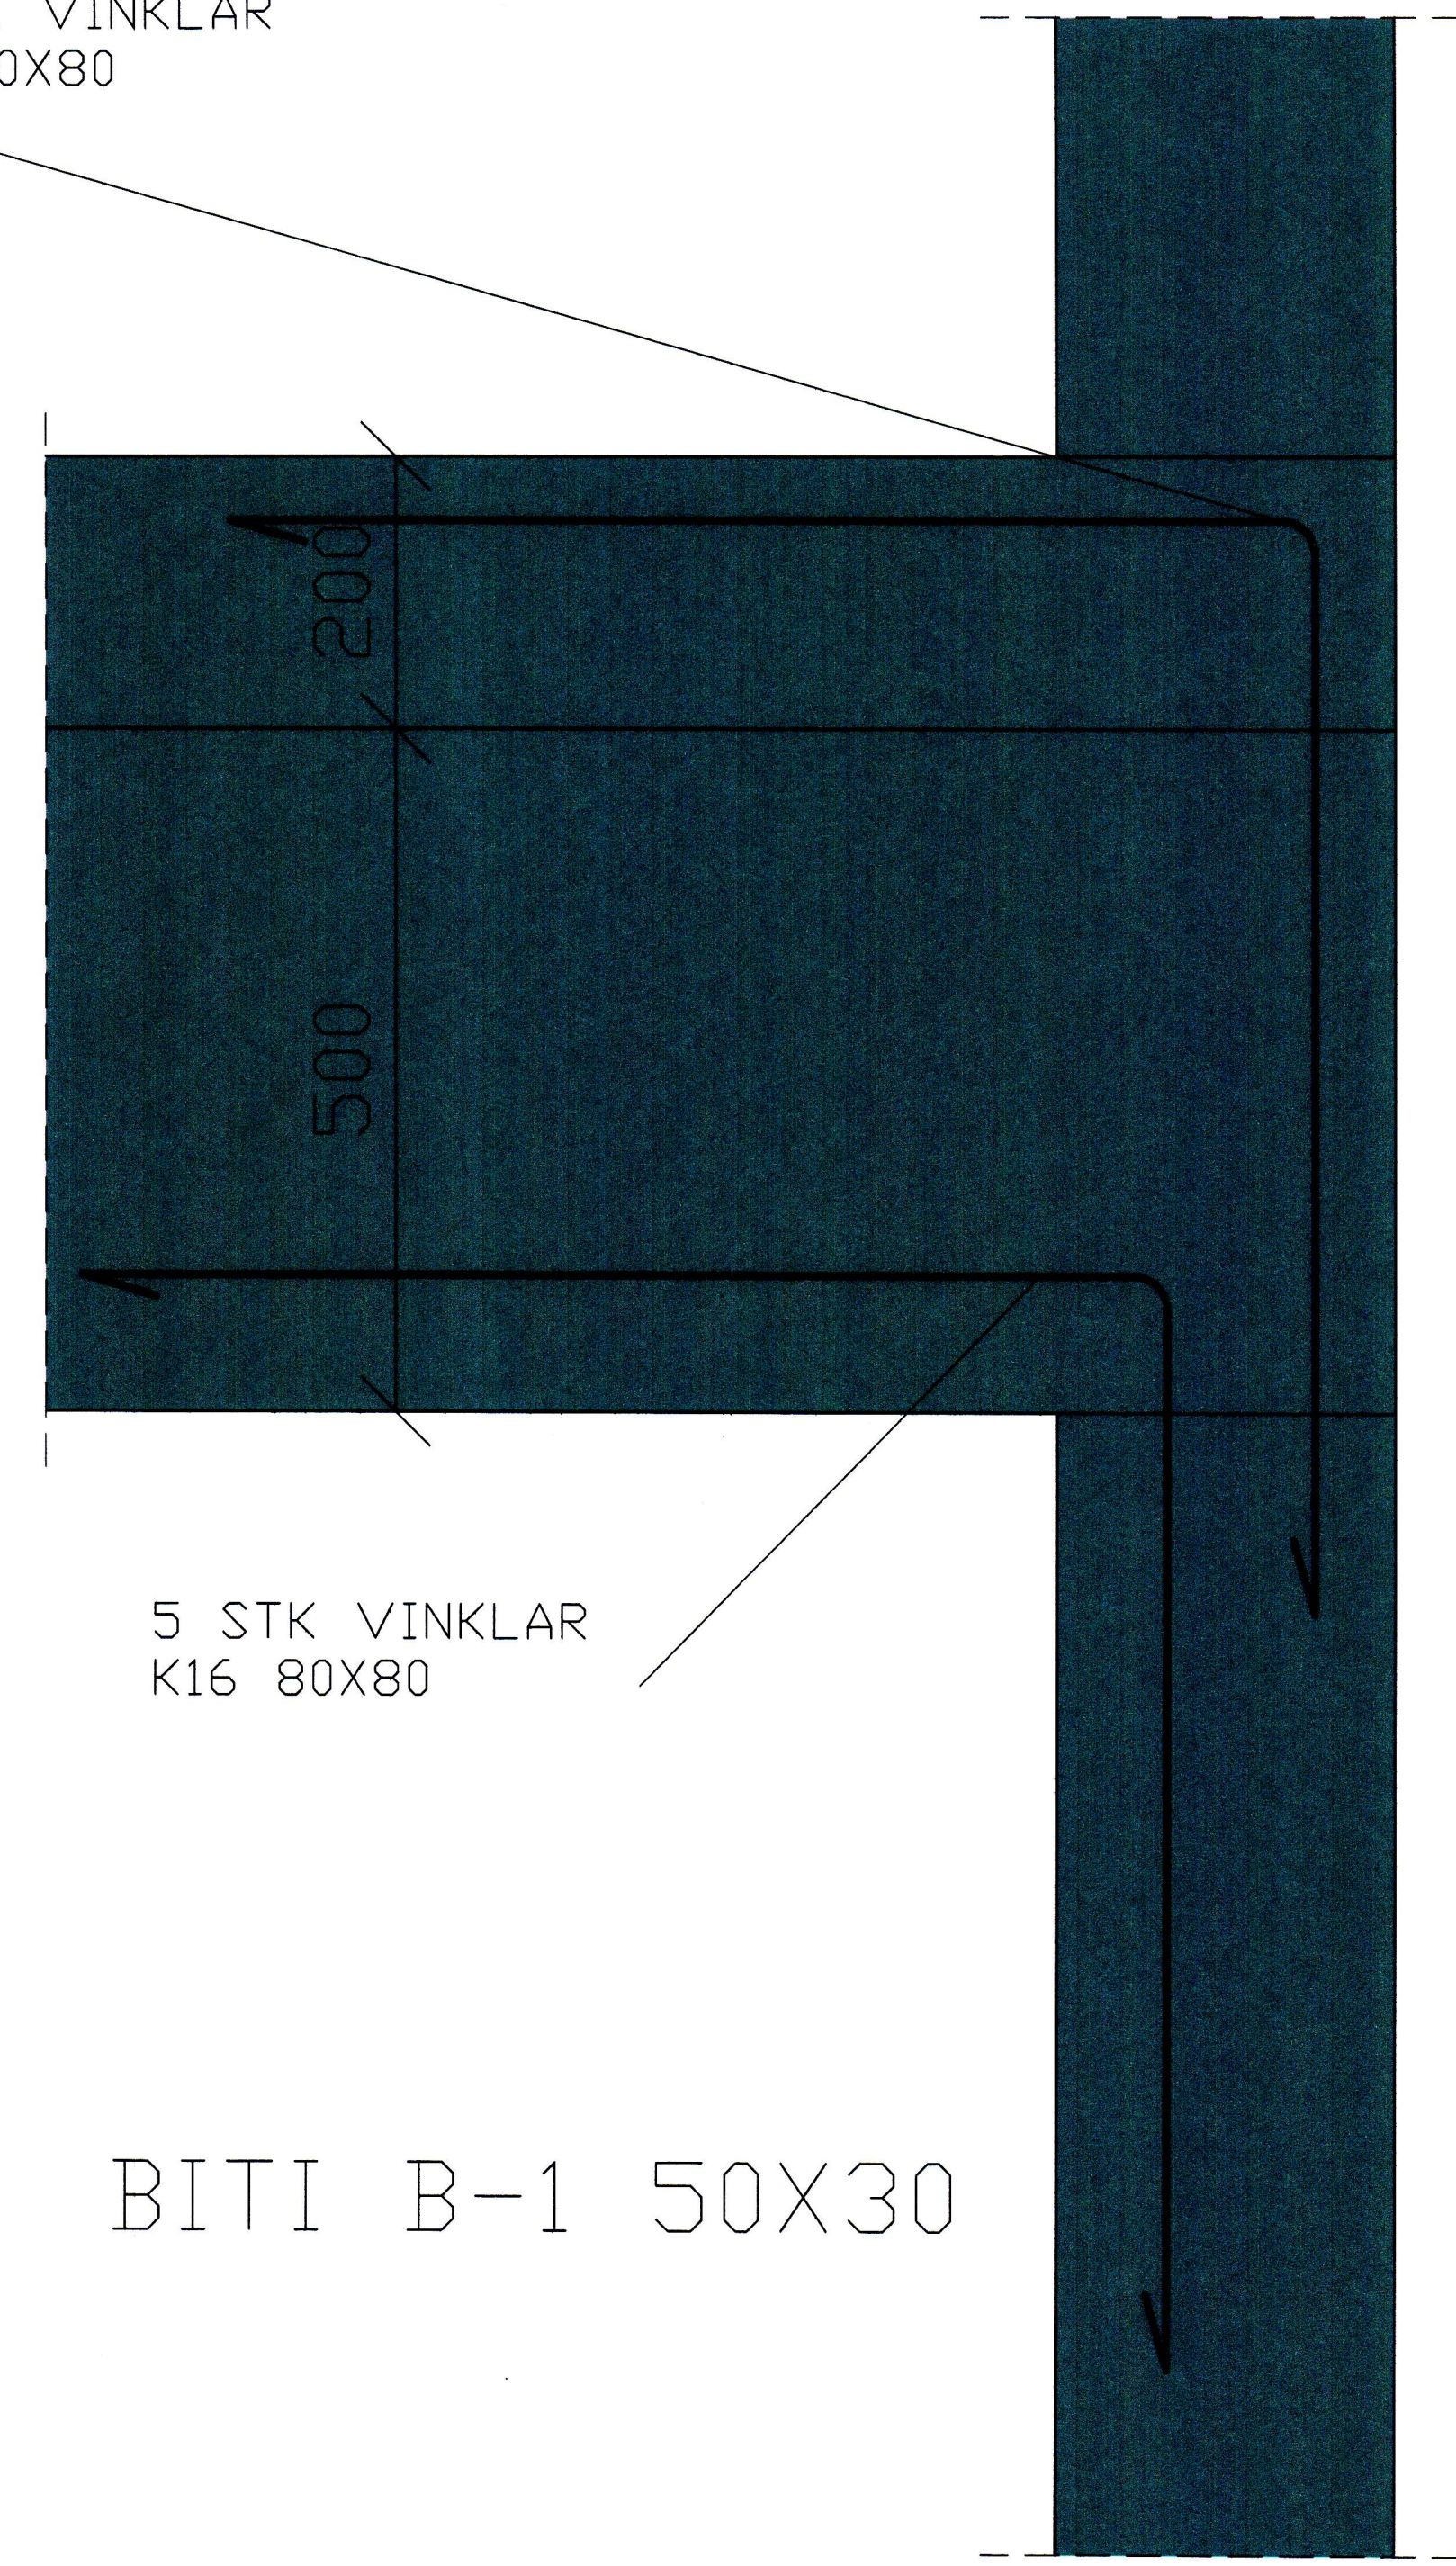

BITI B-2 50X40

BITI B-1 50X30

D		H		Dags.	Hannað	Verk.nr	Mælikvarði	<b>Teiknistofa PZ ehf</b> Ráðgjafarverkfræðipjónusta  Verkheiti VESTURVEGUR 5 VESTMANNANAEYJUM NÝBYGGING Verkefni PLATA YFIR KJALLARA SNID
C		G		MARS 07	SP/BB/PZ	9959	1/5	
B		F		Yfirfarið	Teiknað	Teikn.nr	Breyting	
A		E			EA	221		
NR	DAGS.	BREYTING	NR	DAGS.	BREYTING	Sambykkt	<i>Sveinbjörn</i> KT-230663-5449	Kirkjuvegi 23 900 Vestmannaeyjum Sími 481-2711 Fax-481-3076 Heimasíða <a href="http://www.teiknistofa.is">http://www.teiknistofa.is</a> Netfang <a href="mailto:pz@teiknistofa.is">pz@teiknistofa.is</a>