




SAMÞYKKT AF BYGGINGARFULLTRÁA
 25 JÚNÍ 2007
Sigurður Svein Þorgeirsson
 BYGGINGARFULLTRUANNY VESTMANNNAEYJUM

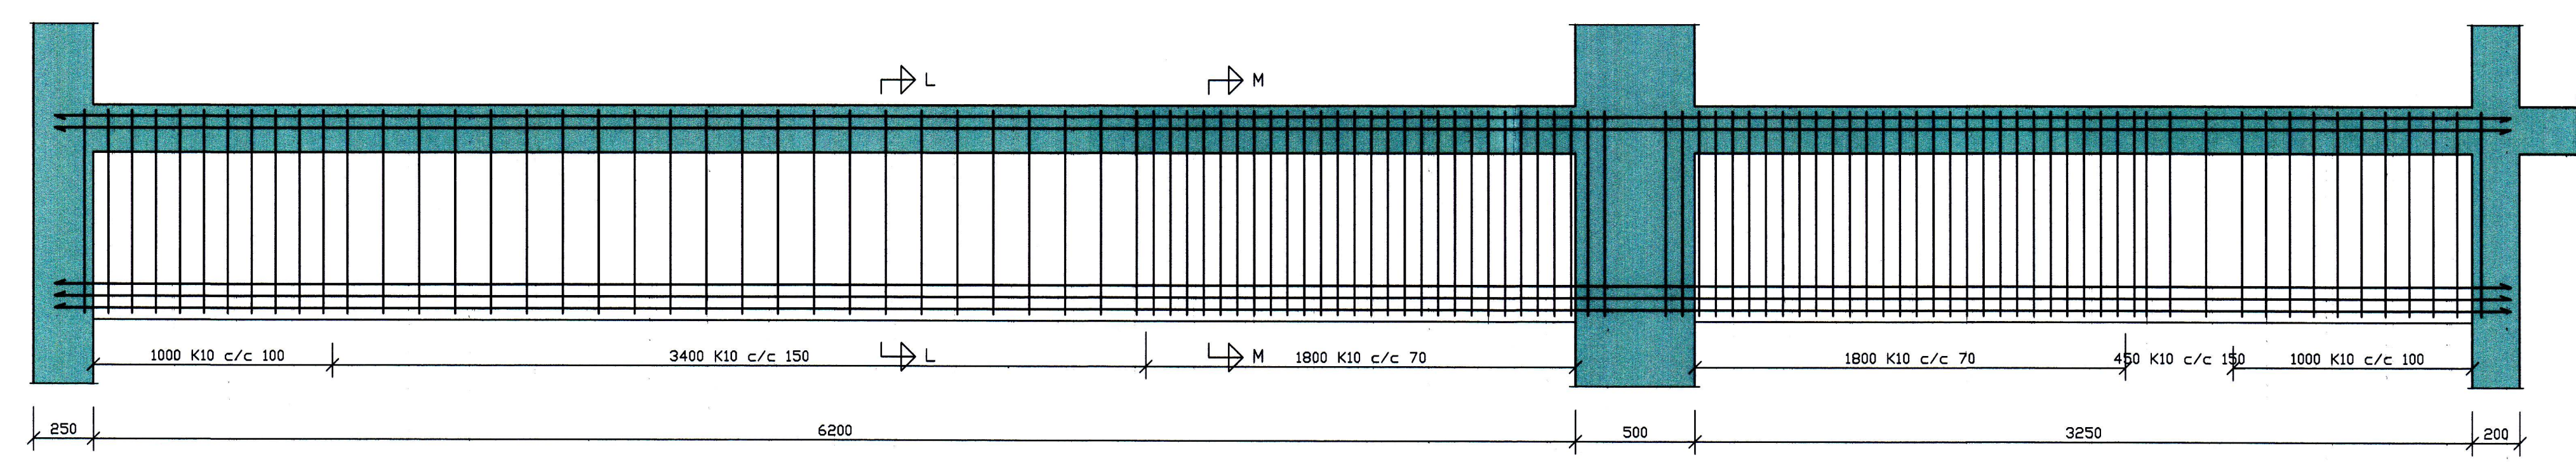


BITI B-7 M=1:20

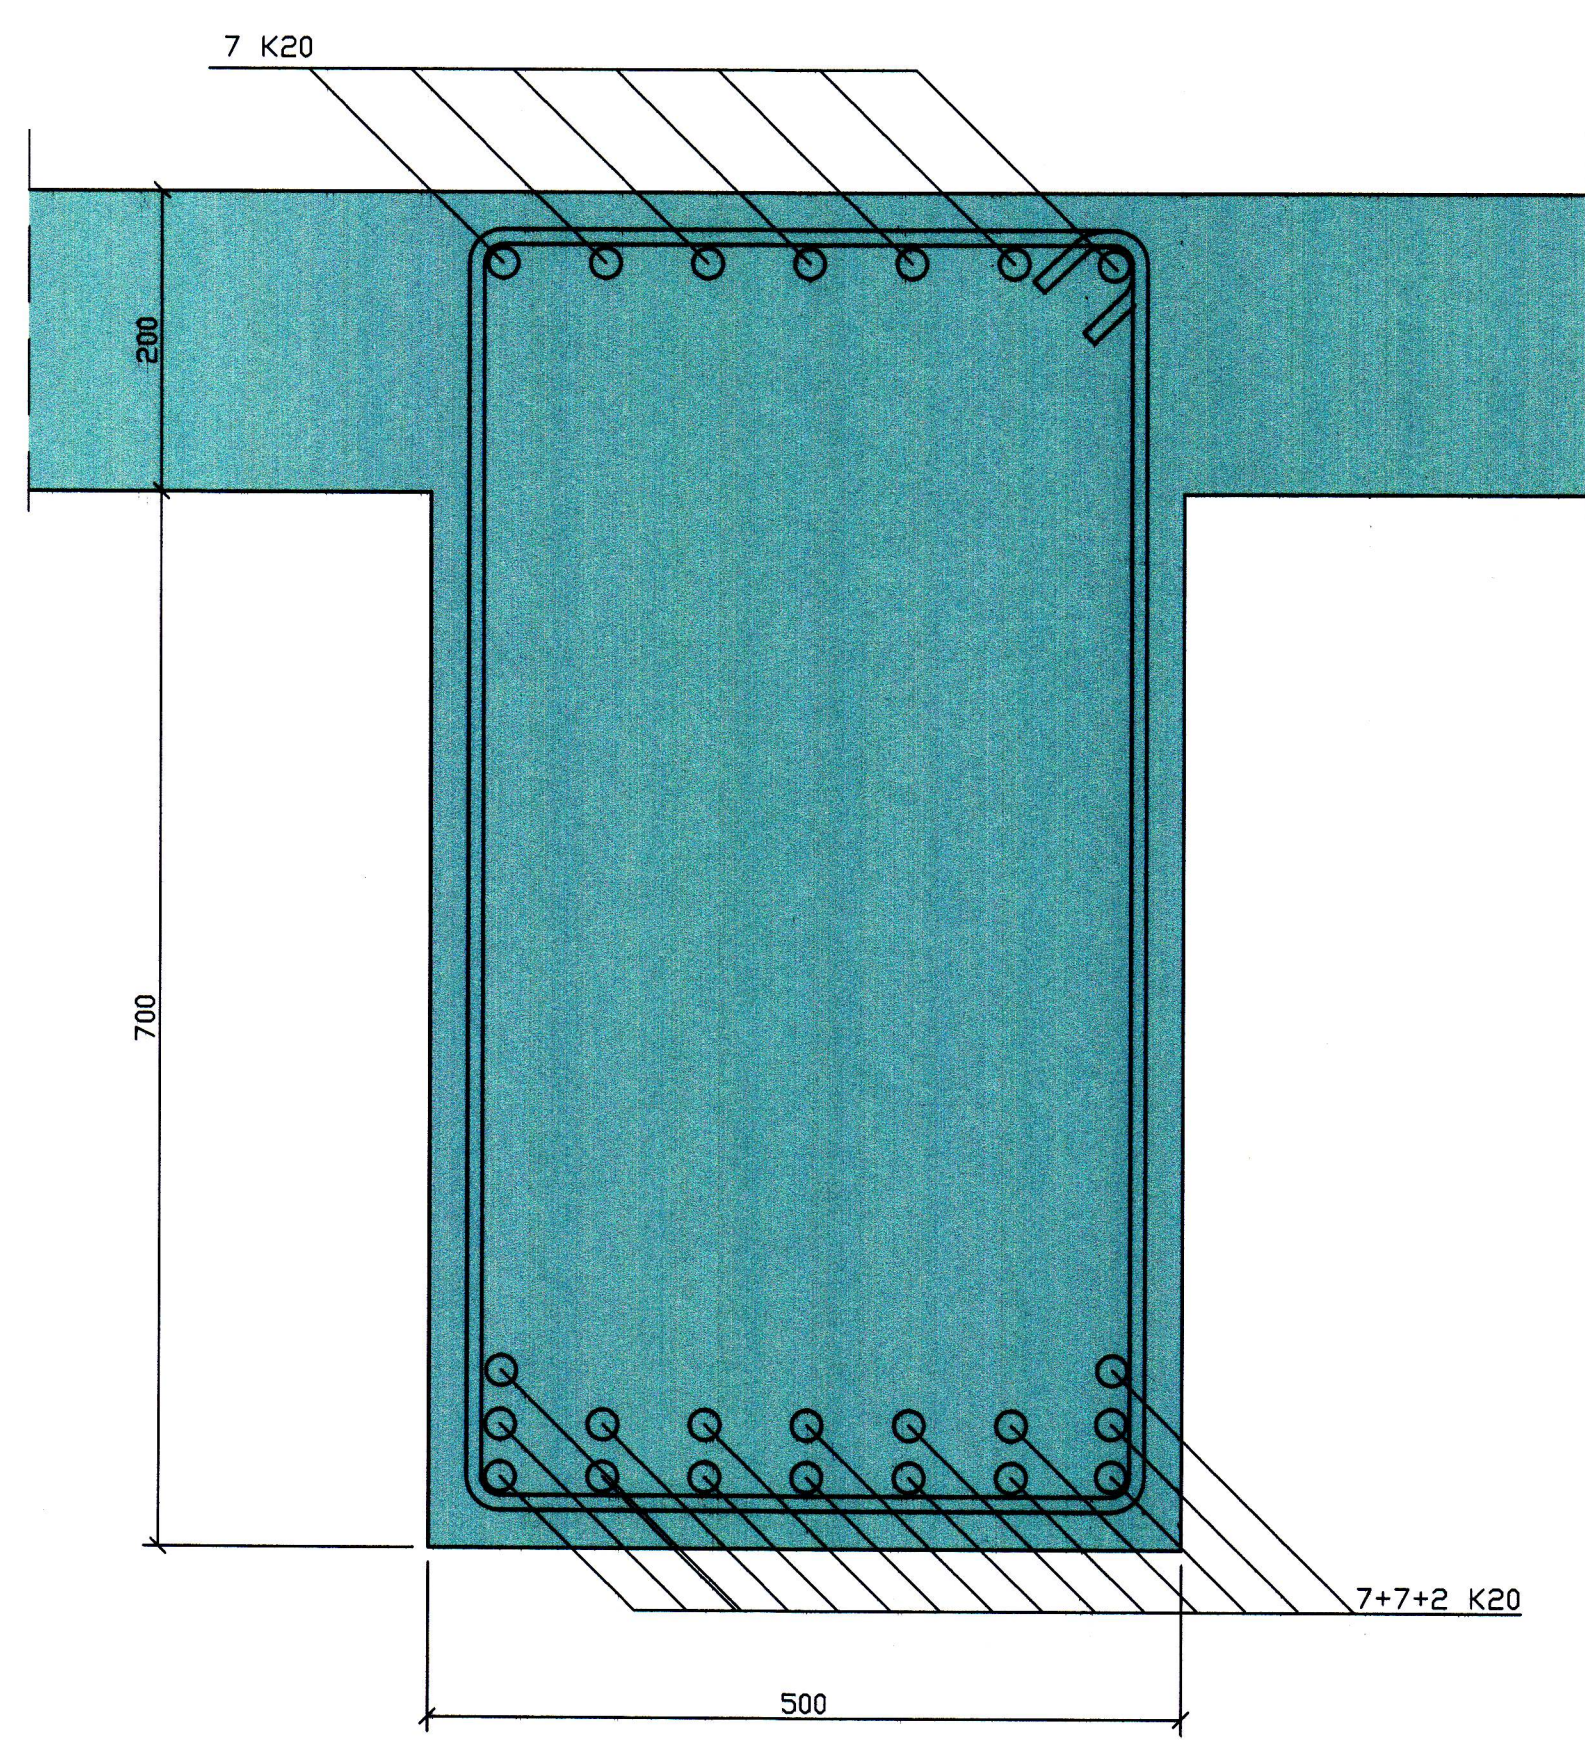


SNID L-L

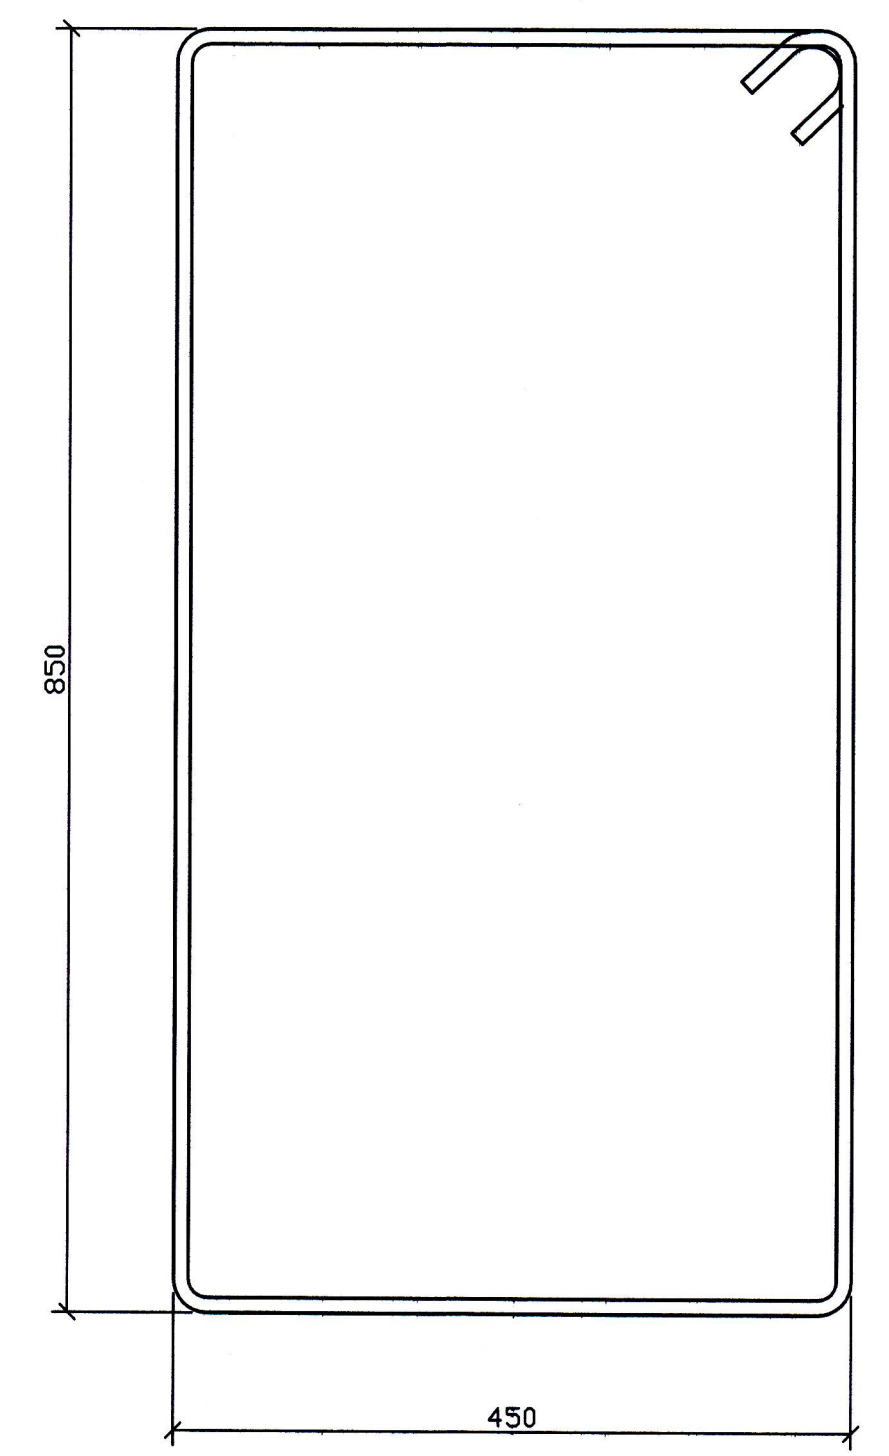

LYKKJUR
 K10 c/c 15
 L=280cm

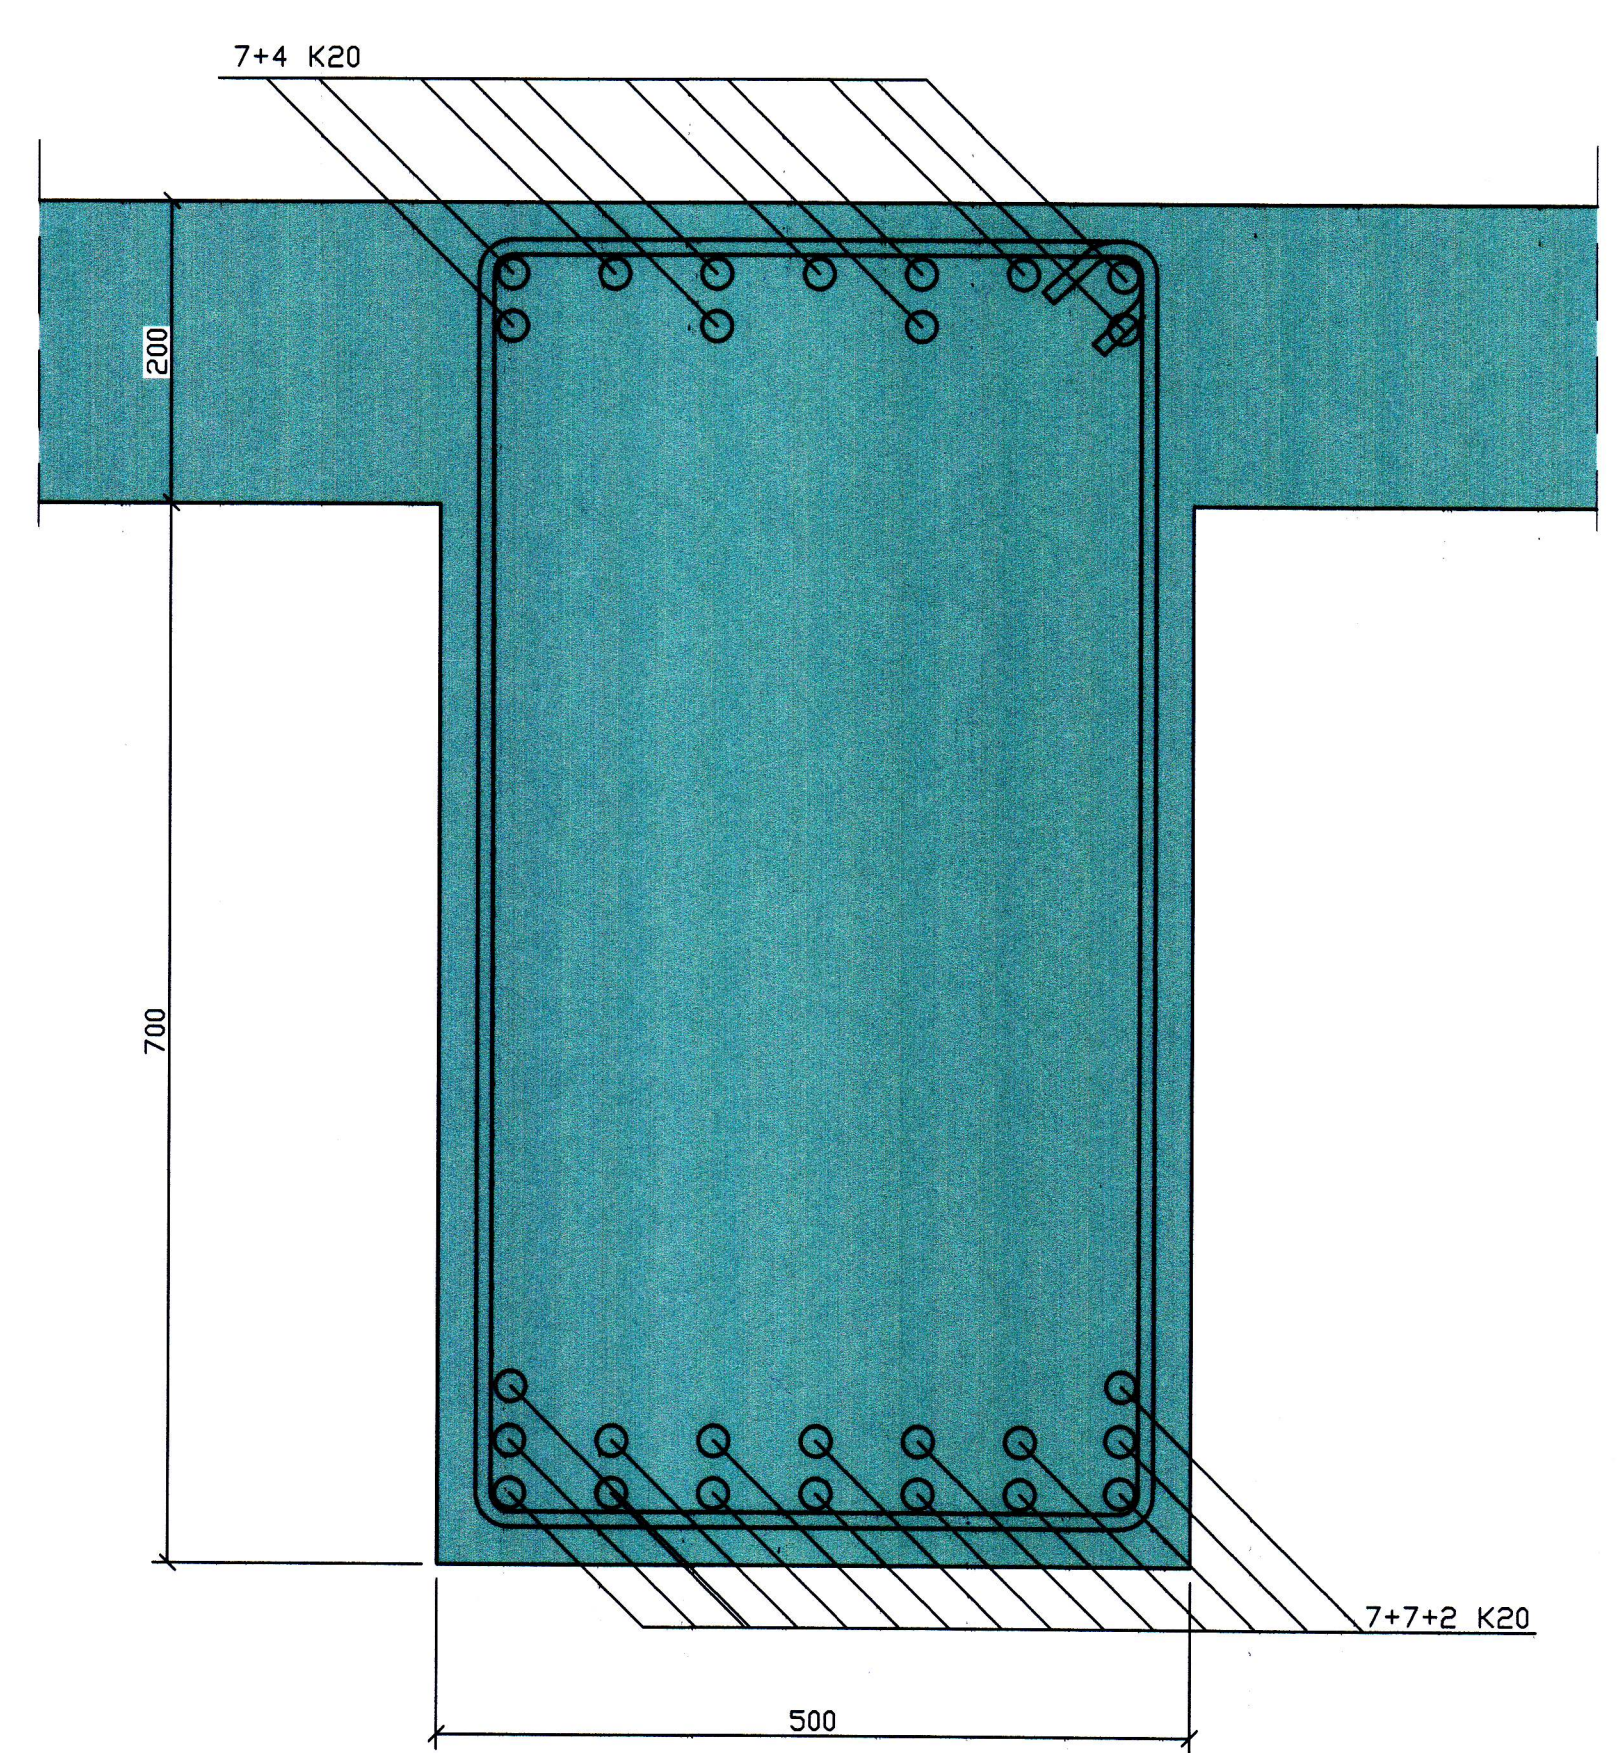


SNID M-M

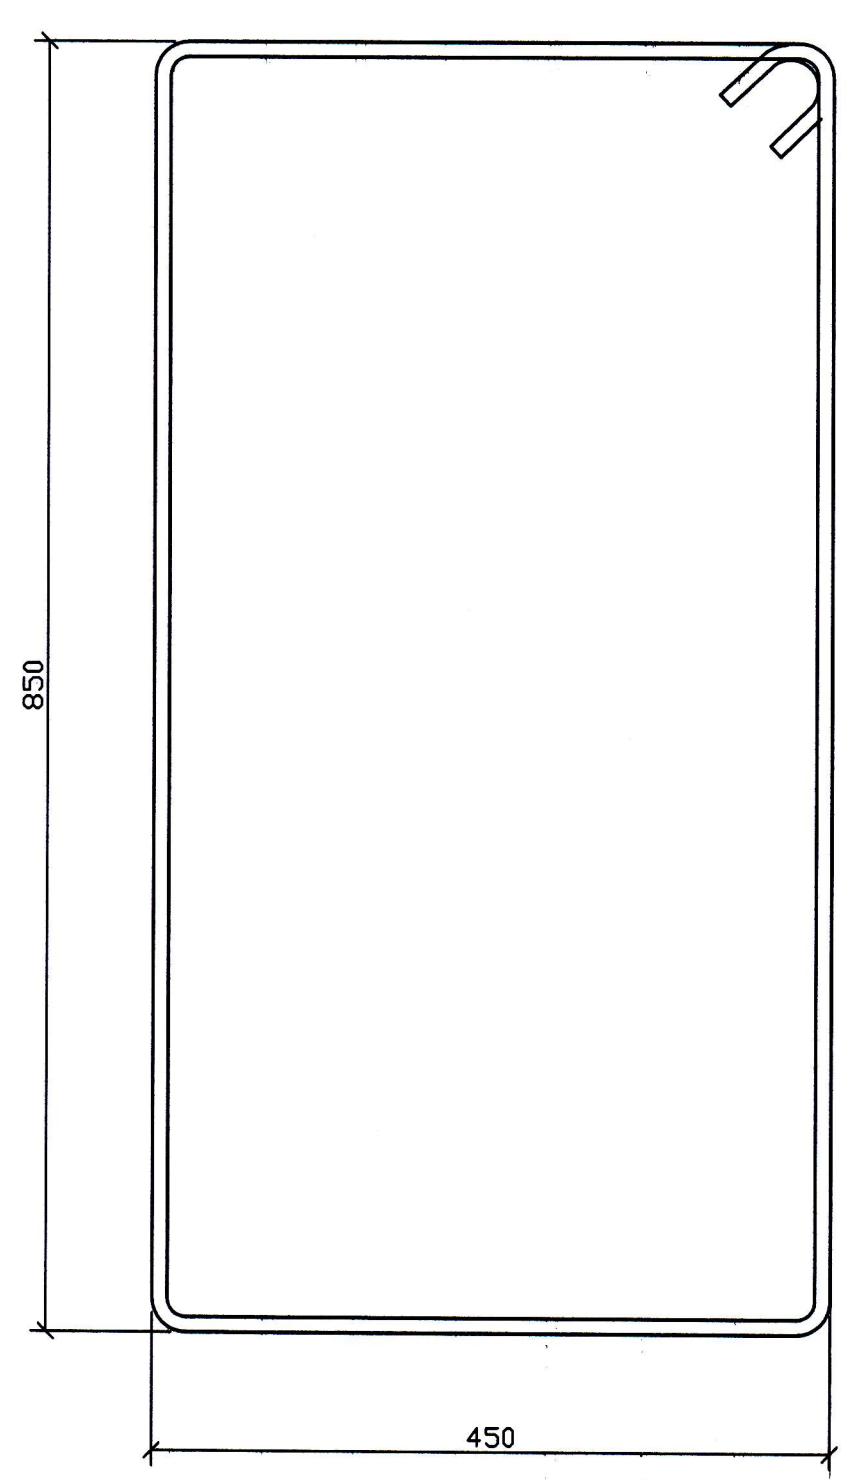

LYKKJUR
 K10 c/c 7
 L=280 cm

W:\KIRKJUVEGI\23900\23900-001\23900-001.dwg, 25.06.2007 11:49:36

D			H		Dags.	Hannað	Verk.nr	Mælikvarði	Teiknistofa PZ ehf Ráðgjafarverkfræðipjónusta Kirkjuvegi 23 900 Vestmannaeyjum Sími 481-2711 Fax 481-3076 Heimasíða http://www.teiknistofa.is Netfang pz@teiknistofa.is	 Verkefni VESTURVEGUR 5 VESTMANNNAEYJUM NÝBYGGING Verkefni PLATA YFIR 1. HÆÐ BITI B-7
C		G		JÚNÍ 07	SP/BB/PZ	9959	1/20			
B		F		Yfirfarið	Teiknað	Teikn.nr	1/5			
A		E			EA	229	Breyting			
NR	DAGS.	BREYTING	NR	DAGS.	BREYTING	Samþykkt <i>Sigurður Svein Þorgeirsson</i> 24.06.2007				