



SAMÞYKKT AF BYGGINGARFULLTRÚA  
 29 APR. 2009  
 Sigurður B. Björnsson  
 BYGGINGARFULLTRÚNNI Í VESTMANNAEYJUM


SP18  
207/234

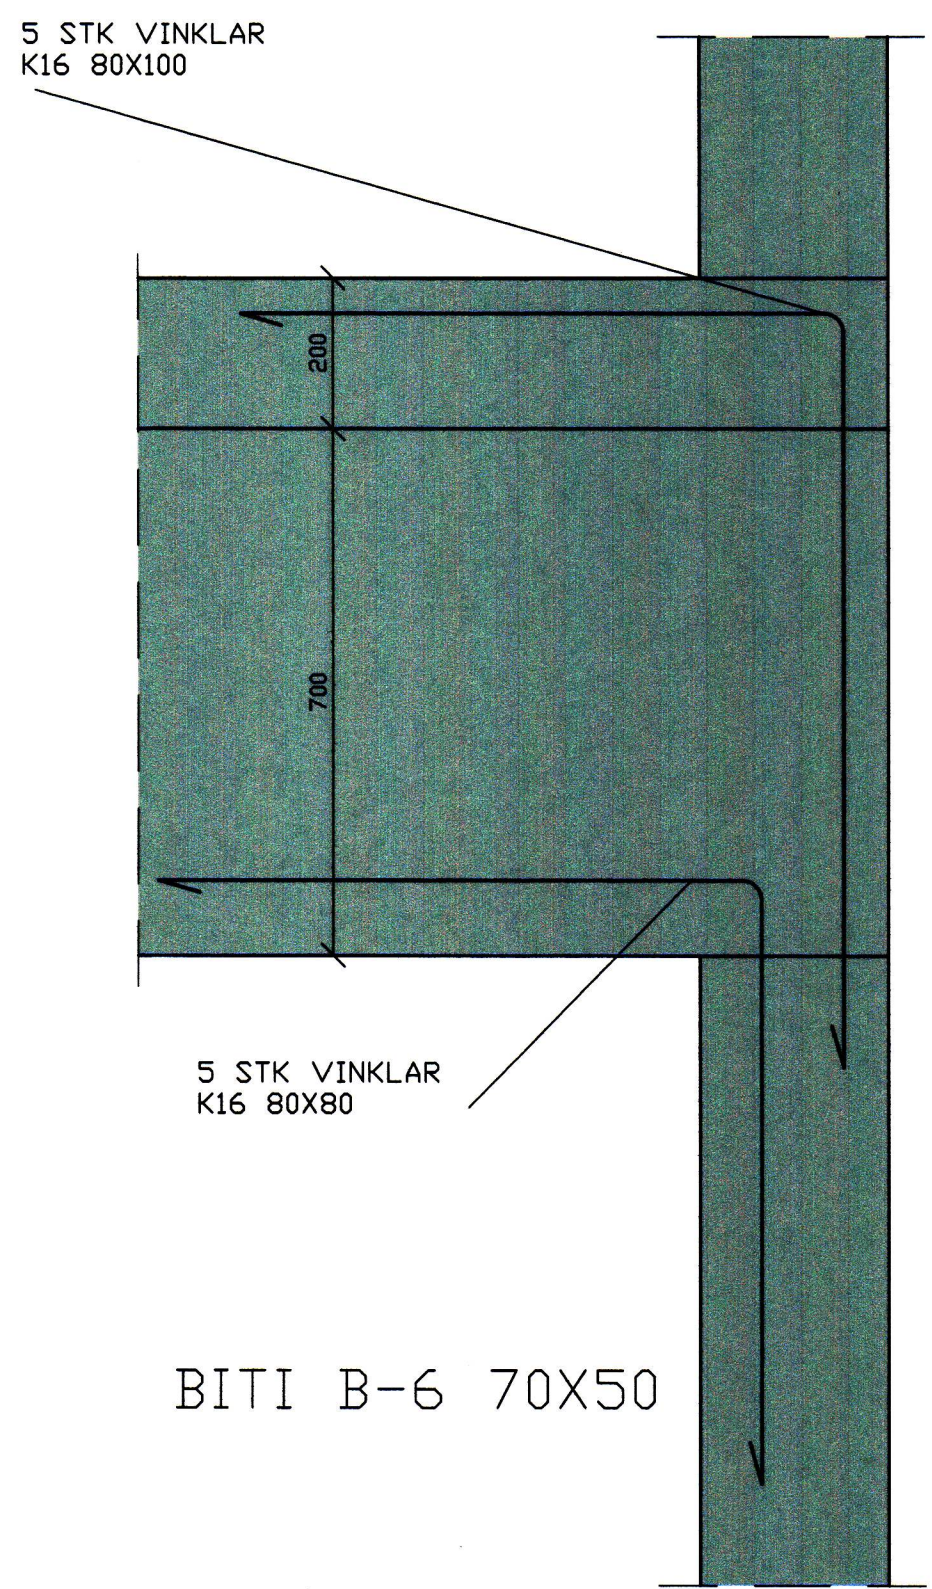


SP17  
207/234

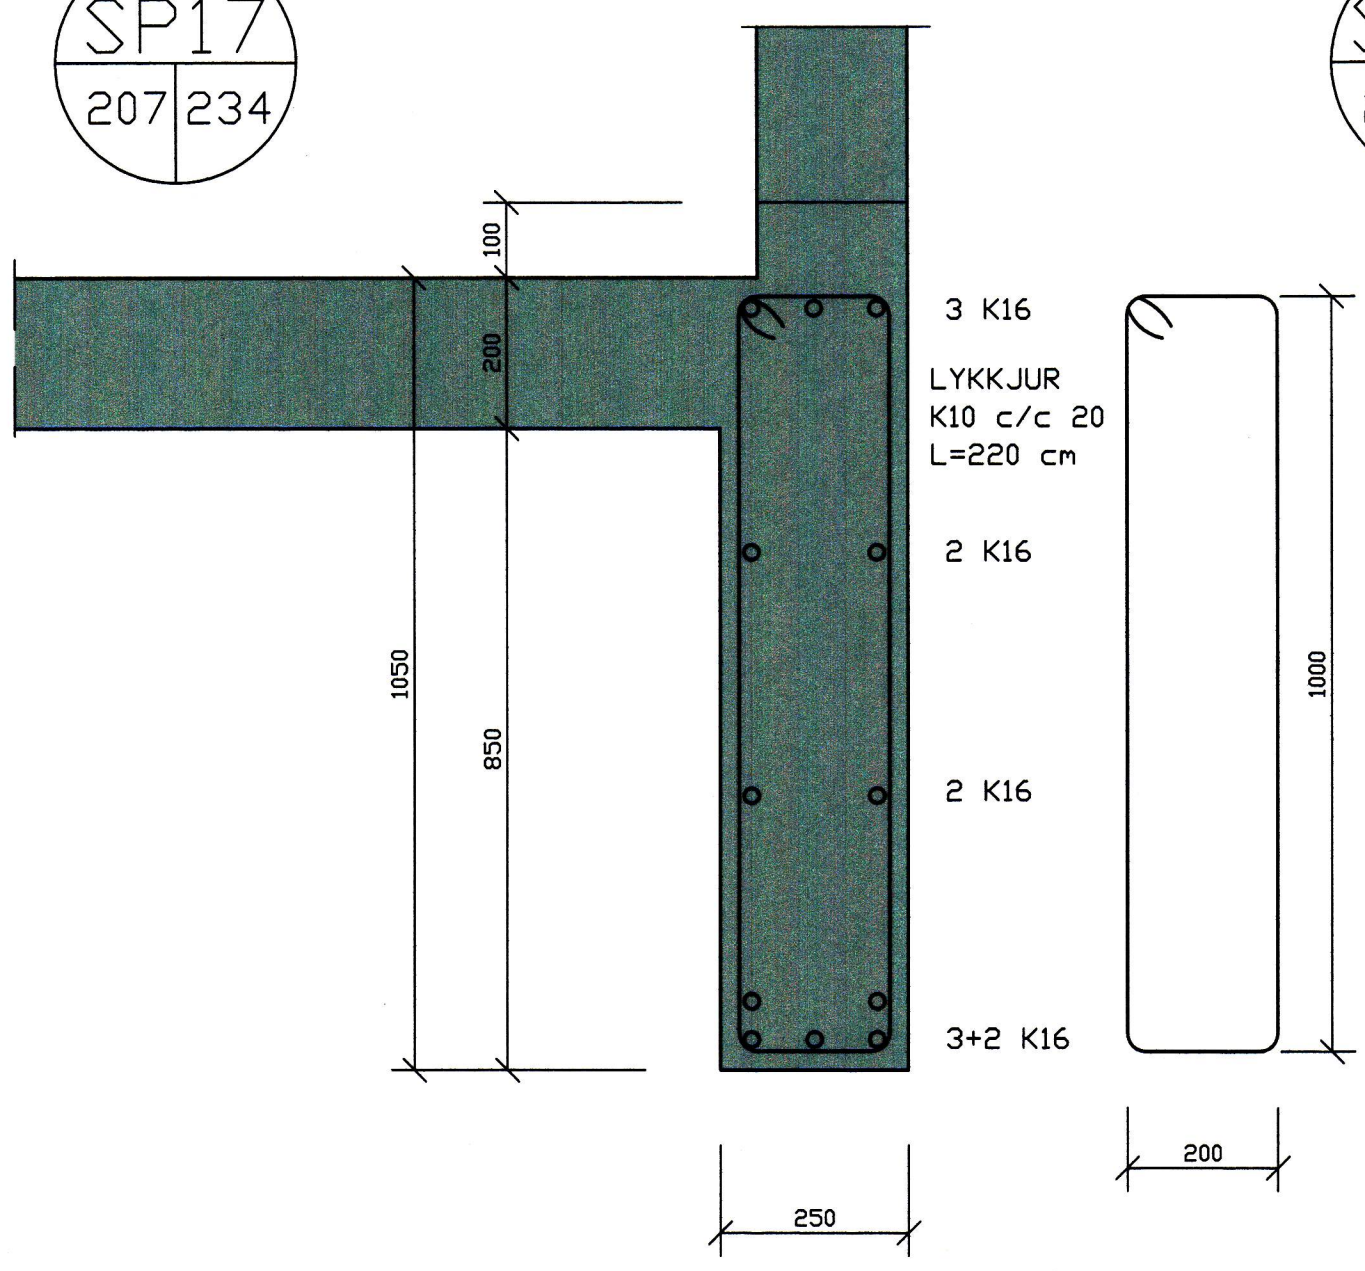


SP25  
207/234

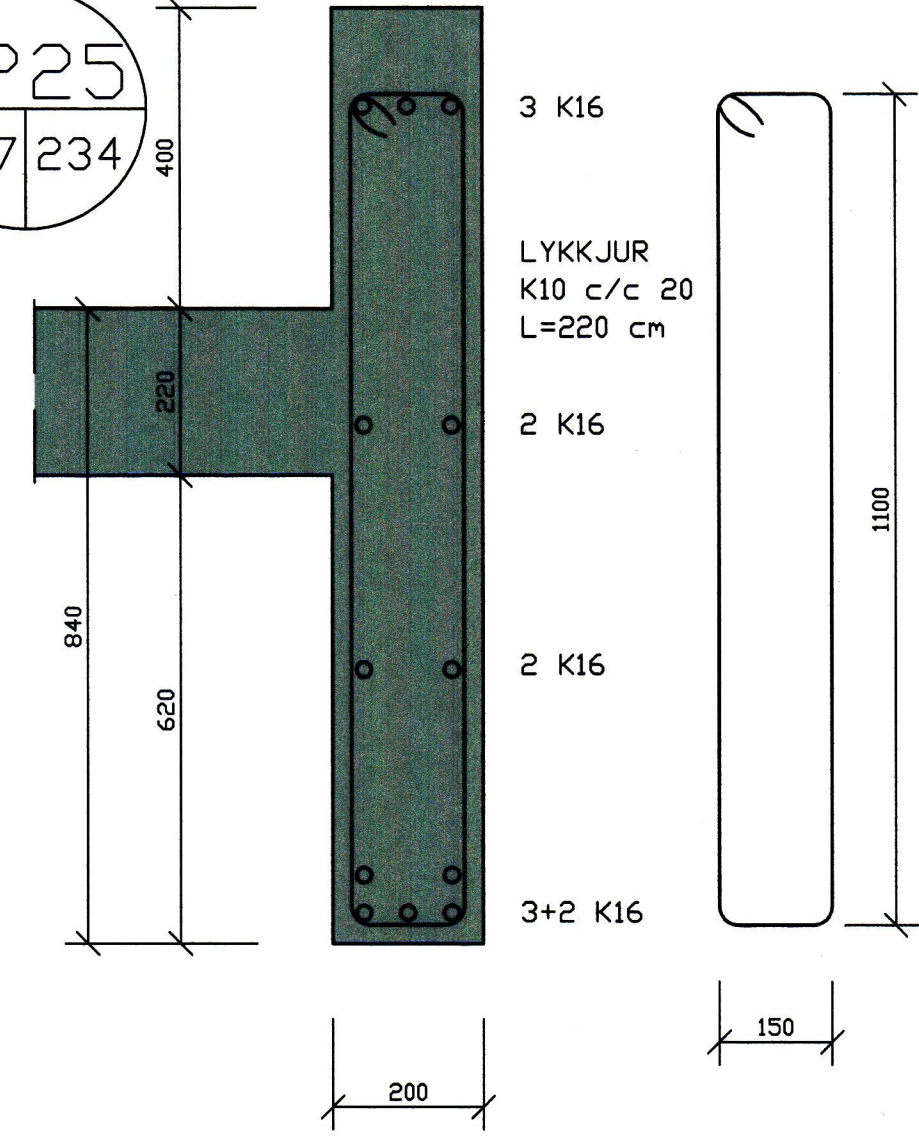


SP19  
210/234

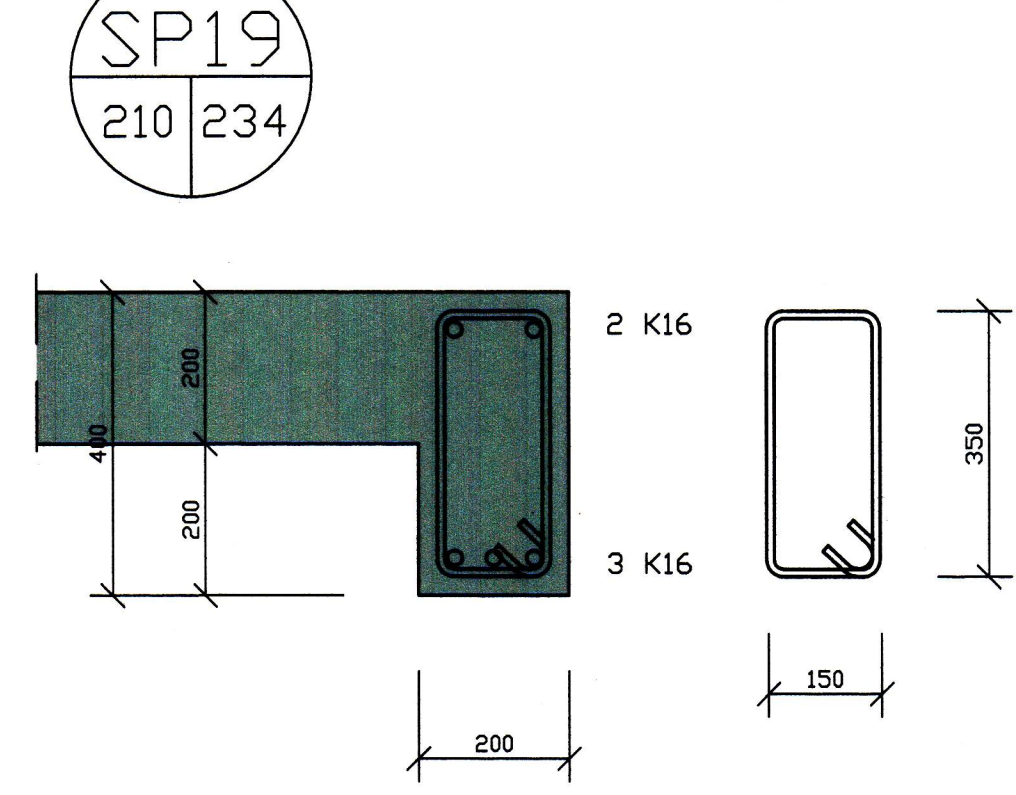


SP20  
210/234

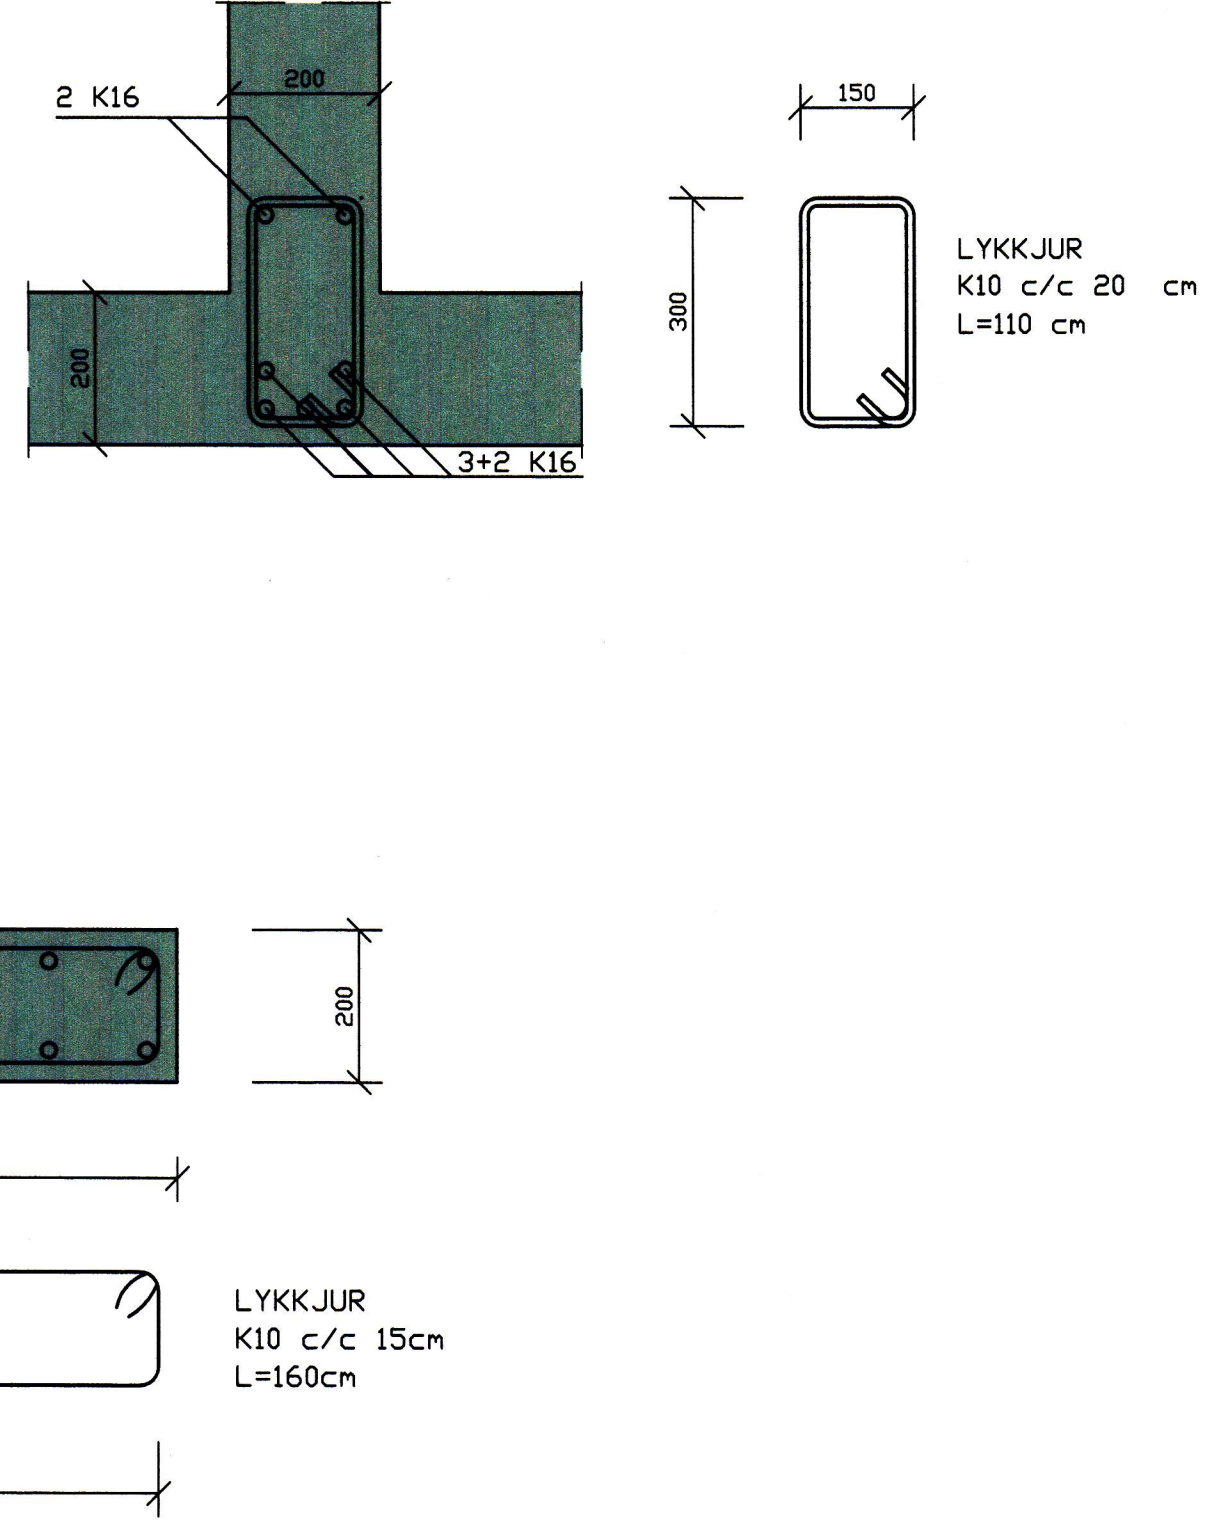


SP15  
207/234

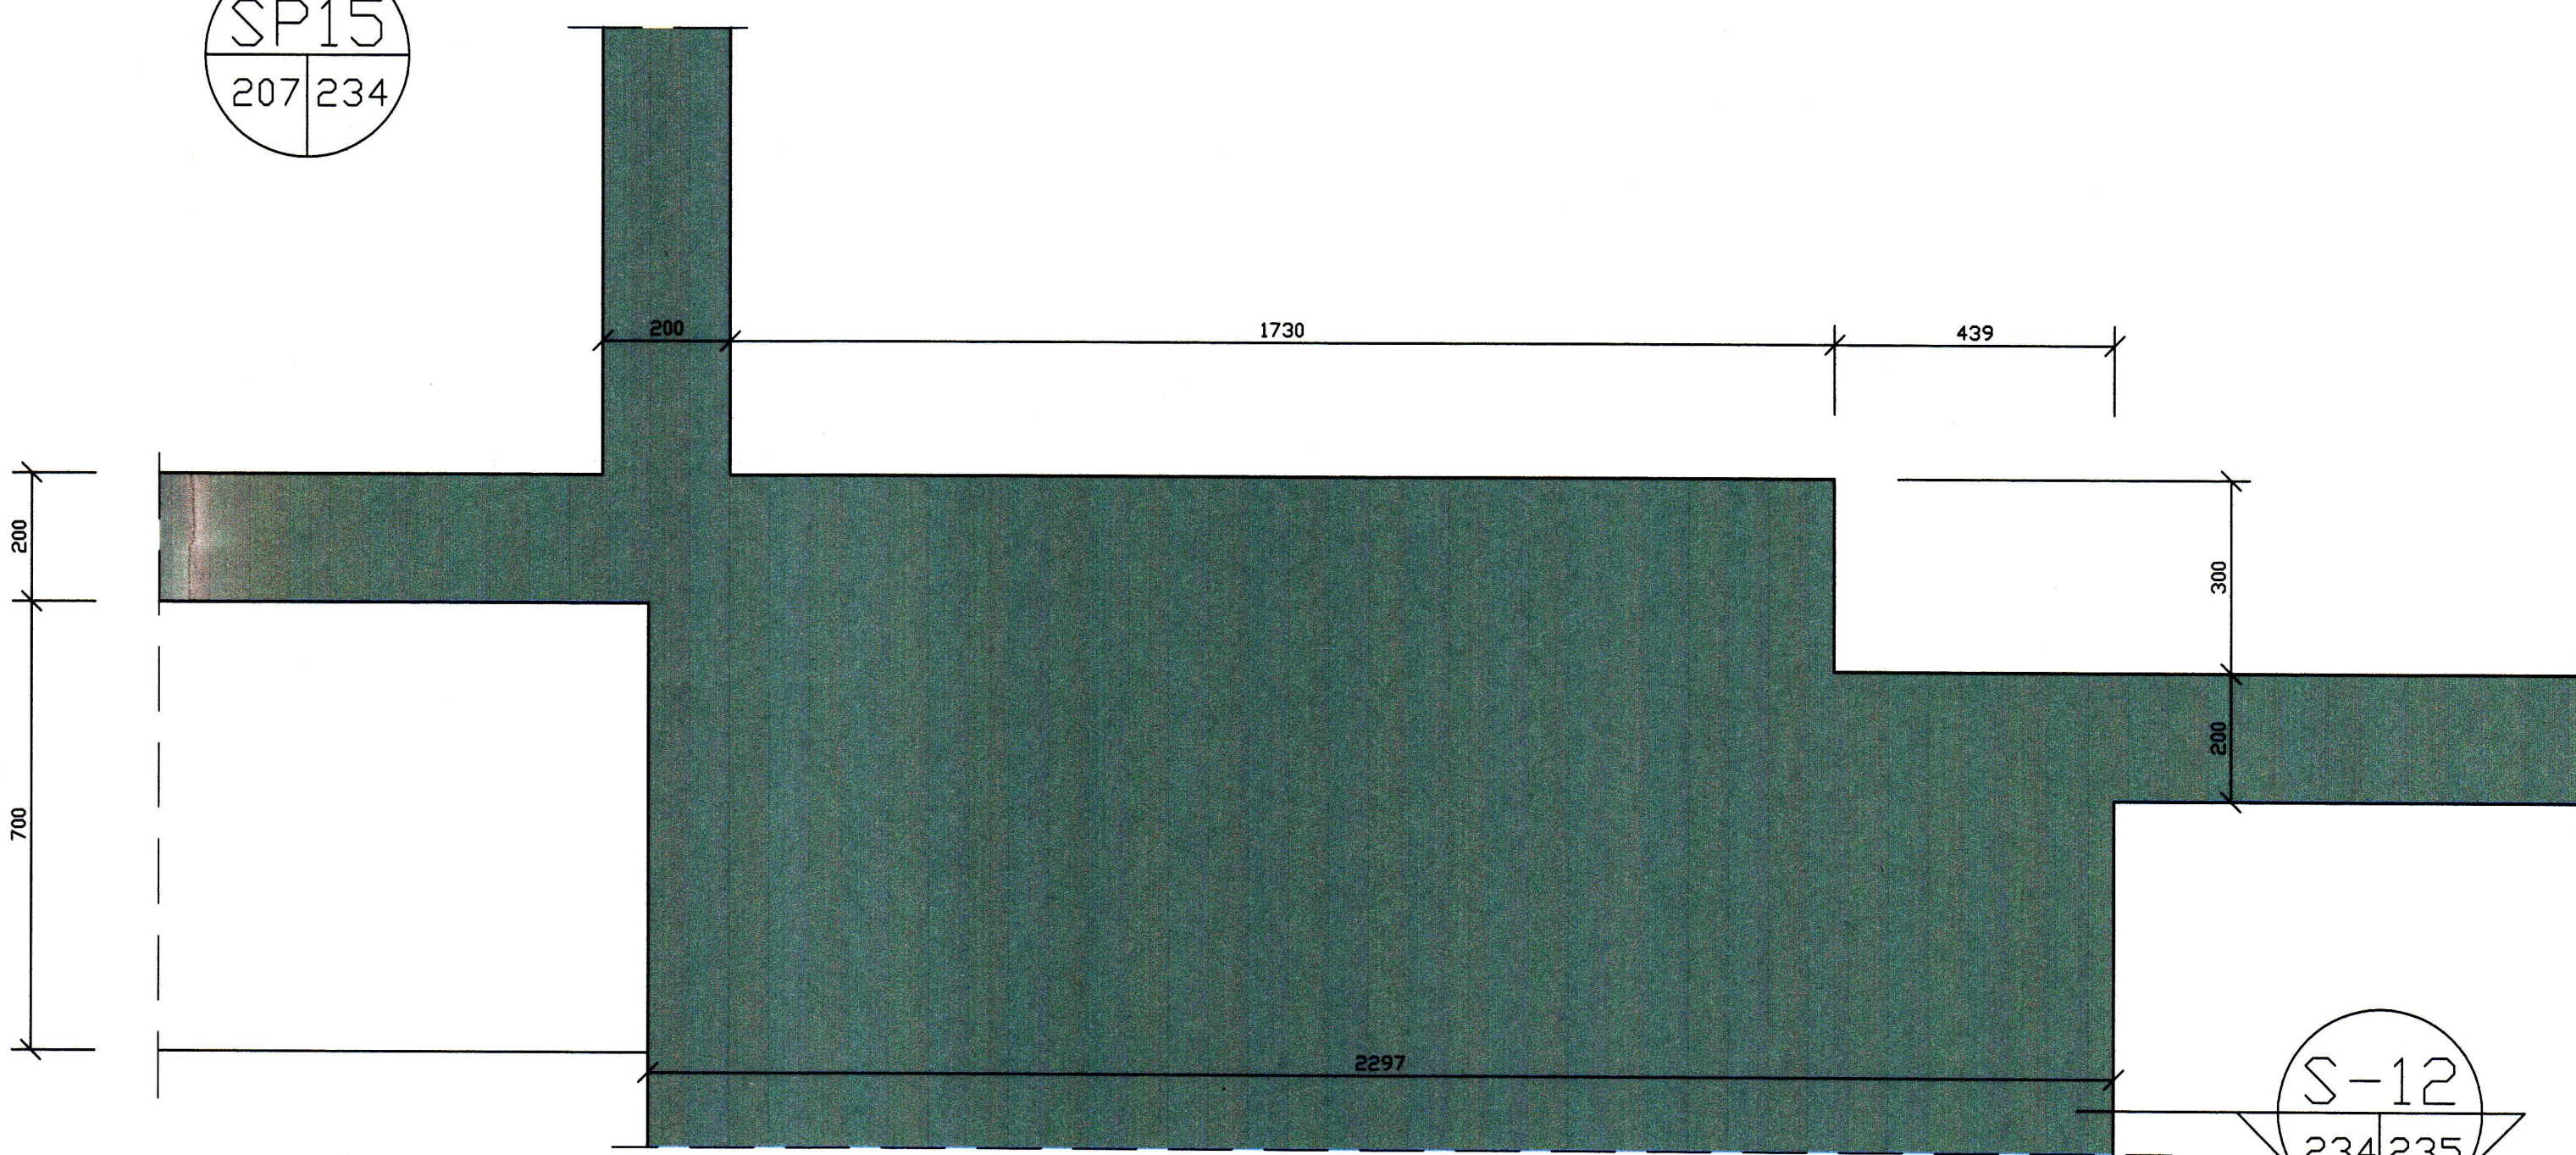

SP21  
213/234

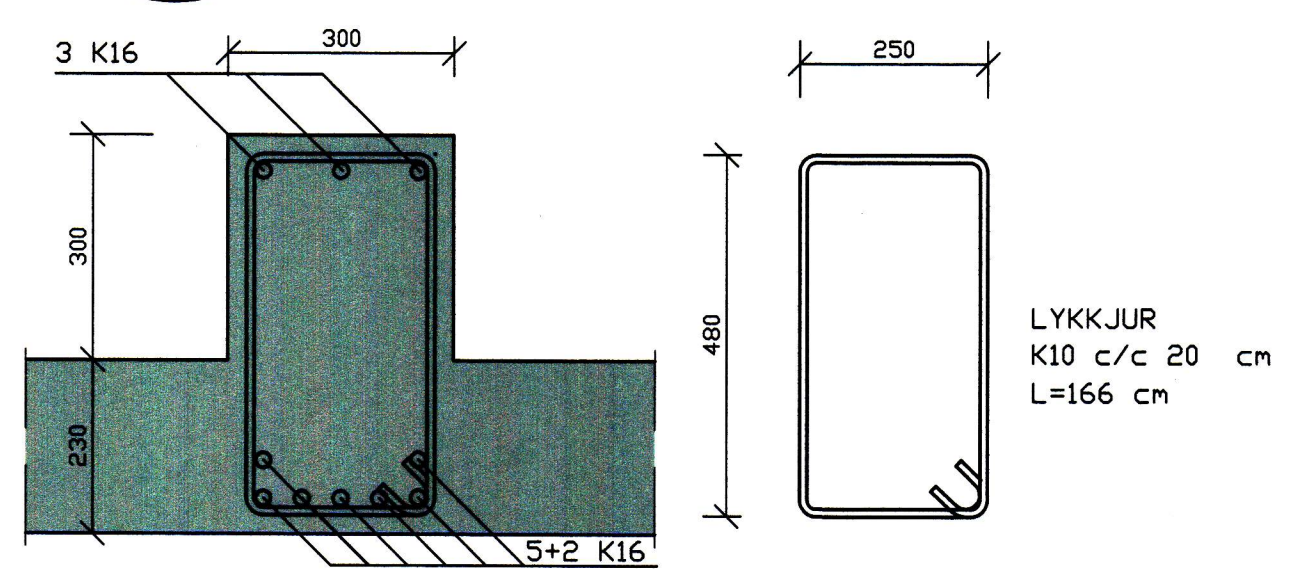

SP22  
213/234

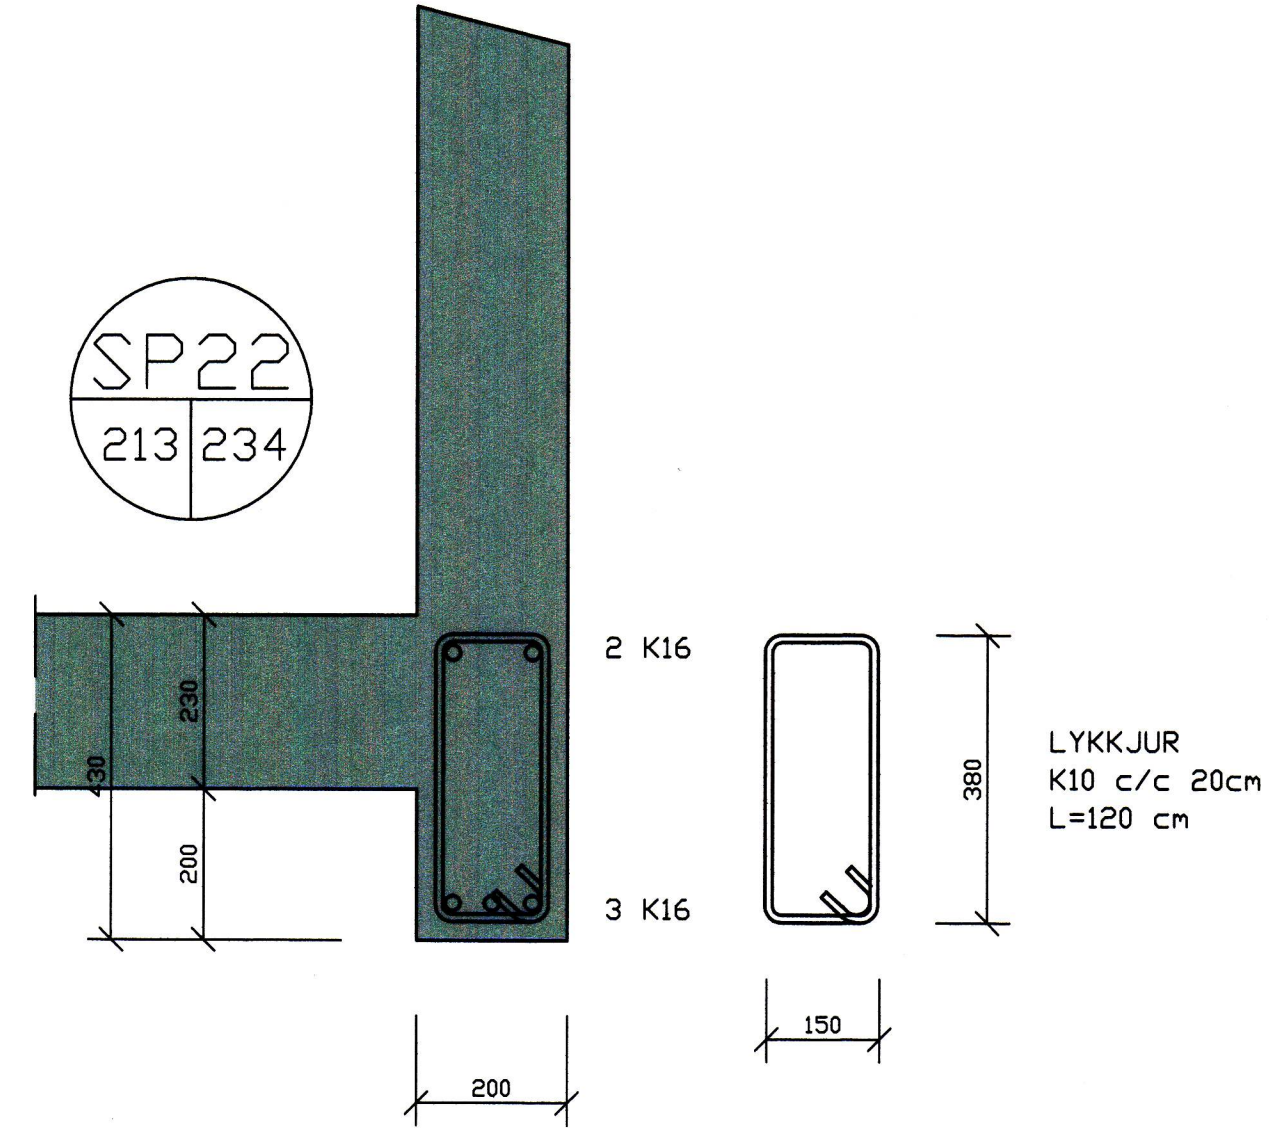

S-12  
234/235

D	APRIL 09	BITI SP25 OG SULA 14	H		Dags.	Hannað	Verk.nr	Mælikvarði	<b>Teiknistofa PZ ehf</b> Ráðgjafarverkfræðipjónusta Kirkuveggi 23 900 Vestmannaeyjum Sími 481-2711 Fax-481-3076 Heimasíða http://www.teiknistofa.is Netfang pz@teiknistofa.is	Verkefni VESTURVEGUR 5 VESTMANNAEYJUM NÝBYGGING Verkefni PLATA YFIR 1. HÆÐ SÚLUR OG BITAR
C	JAN. 08	BITI SP21 OG SP22	G		AG. 08	SP/BB/PZ	9959	1/10		
B	NOV. 08	BITI SP20	F		Yfirfarið	Teiknað	Teikn.nr	Breyting		
A	NOV. 08	BITI SP19	E			EA	234	D		
NR	DAGS.	BREYTING	NR	DAGS.	BREYTING	Samþykkt	24.02.2009			