




SAMÞYKKT AF BYGGINGARFULLTRÚA
 4. SEP. 2008
 BYGGINGARFULLTRÚNNI VESTMANNAEYJUM

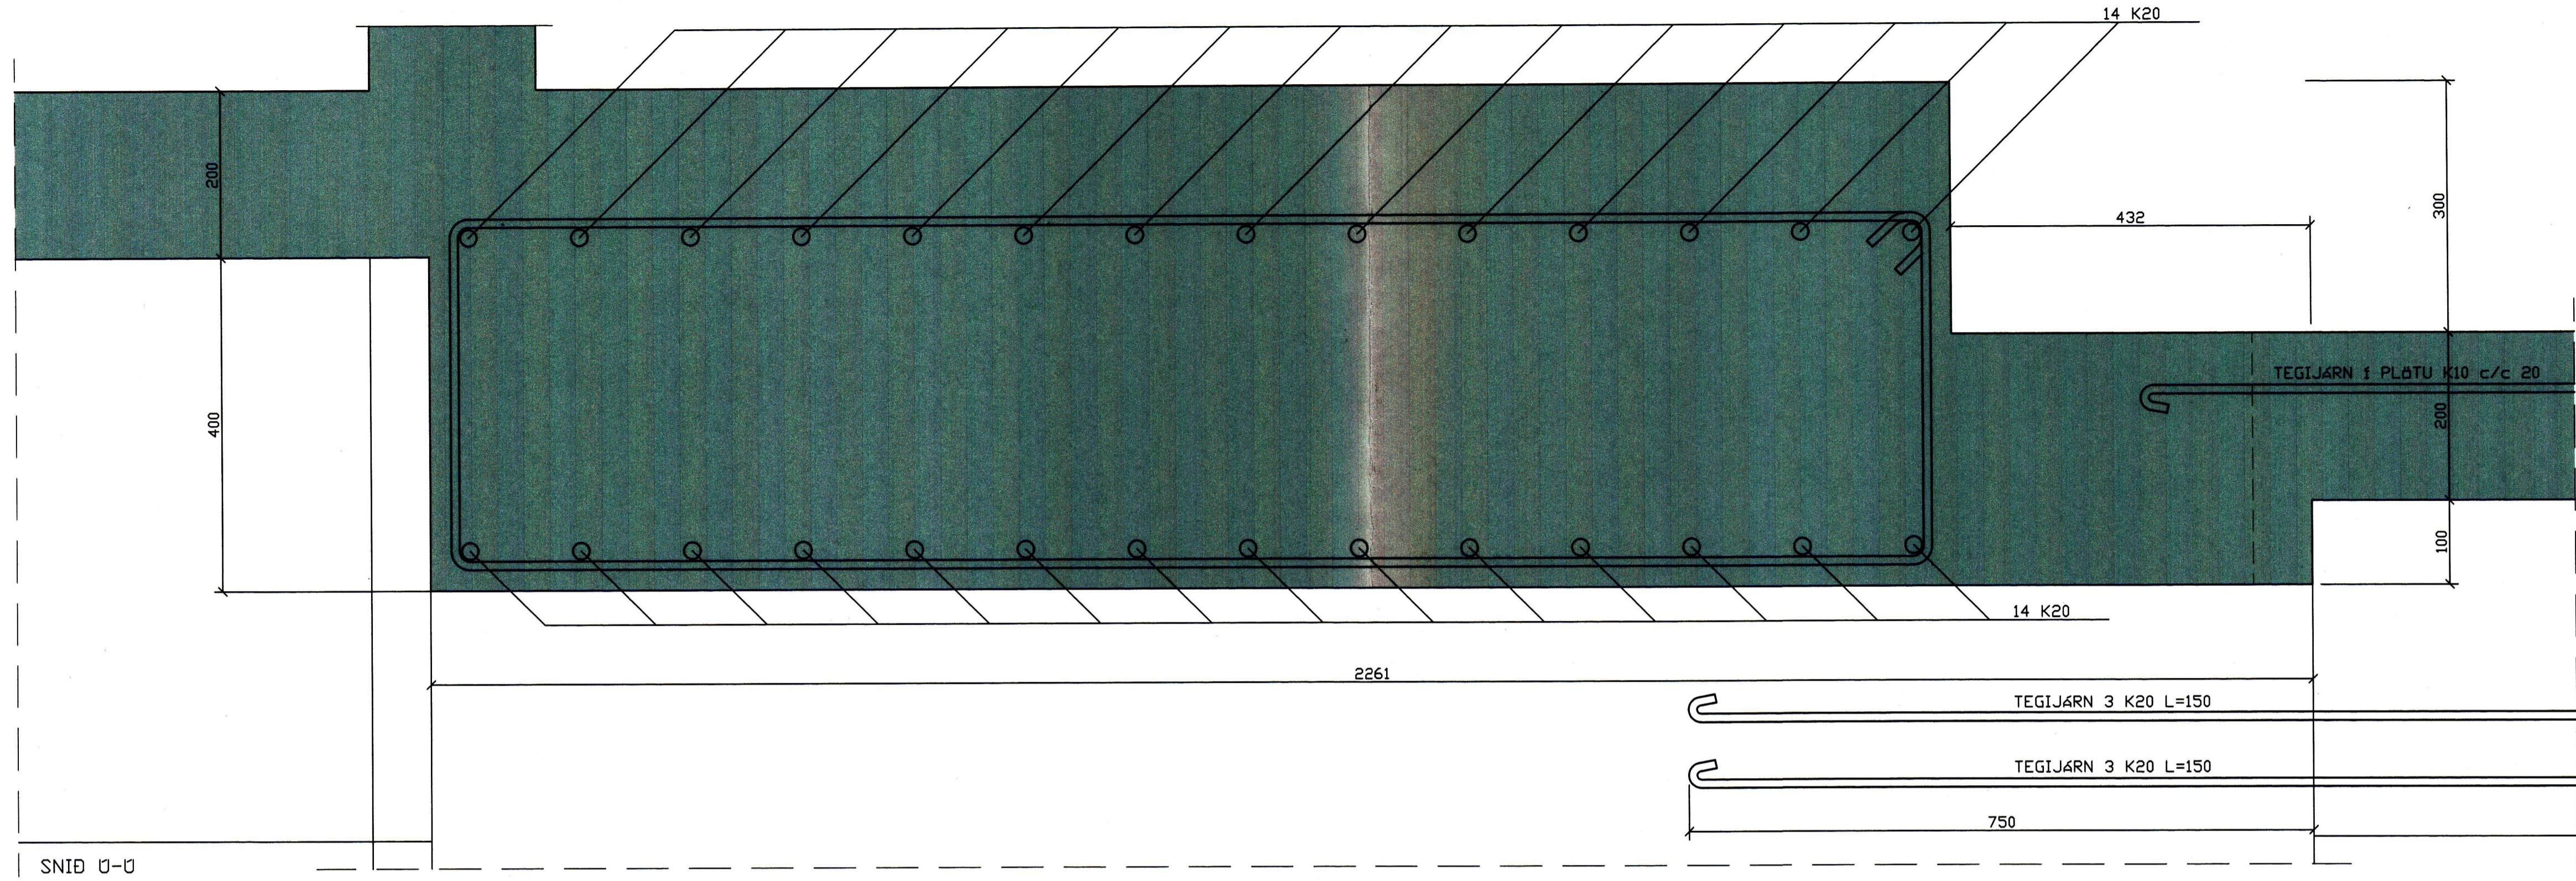

SNID U-U

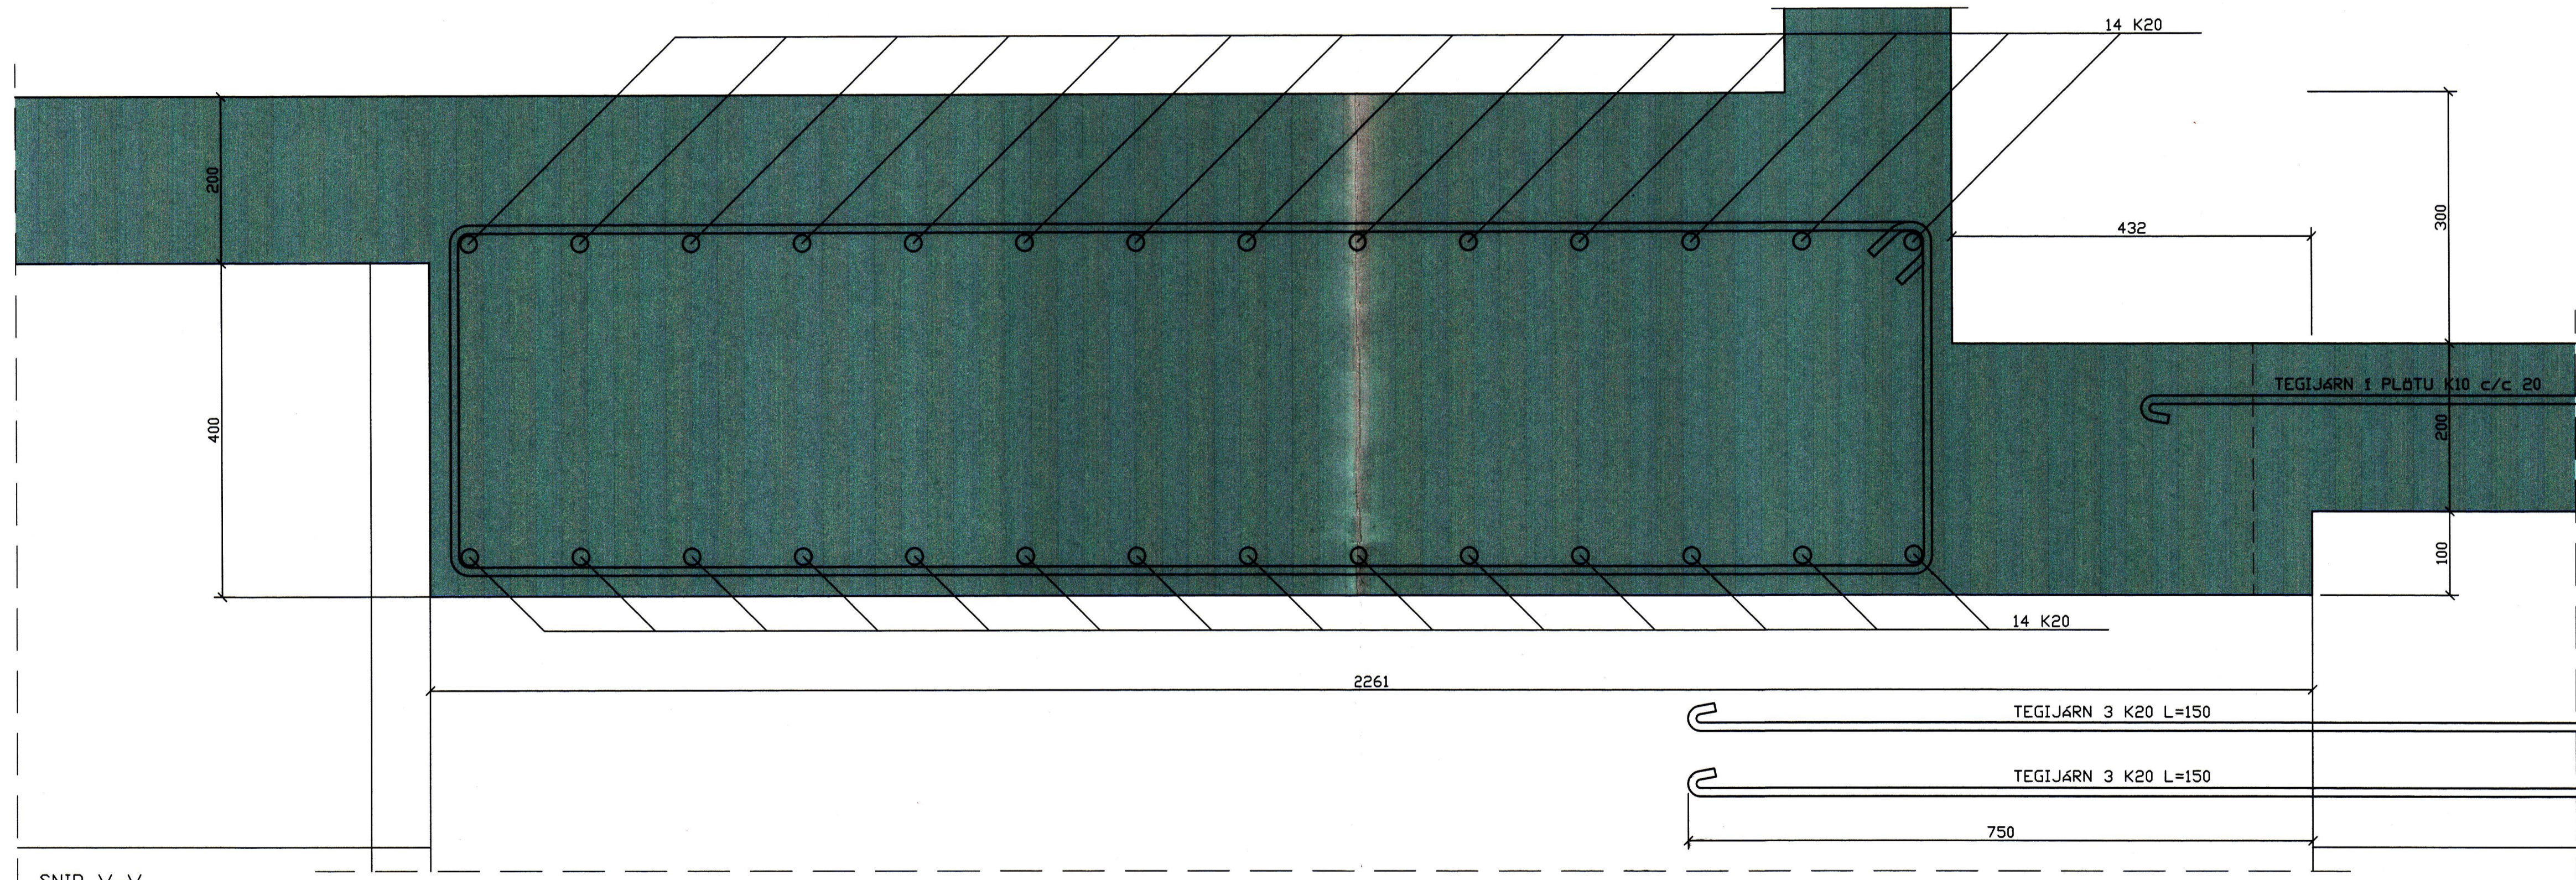

SNID V-V

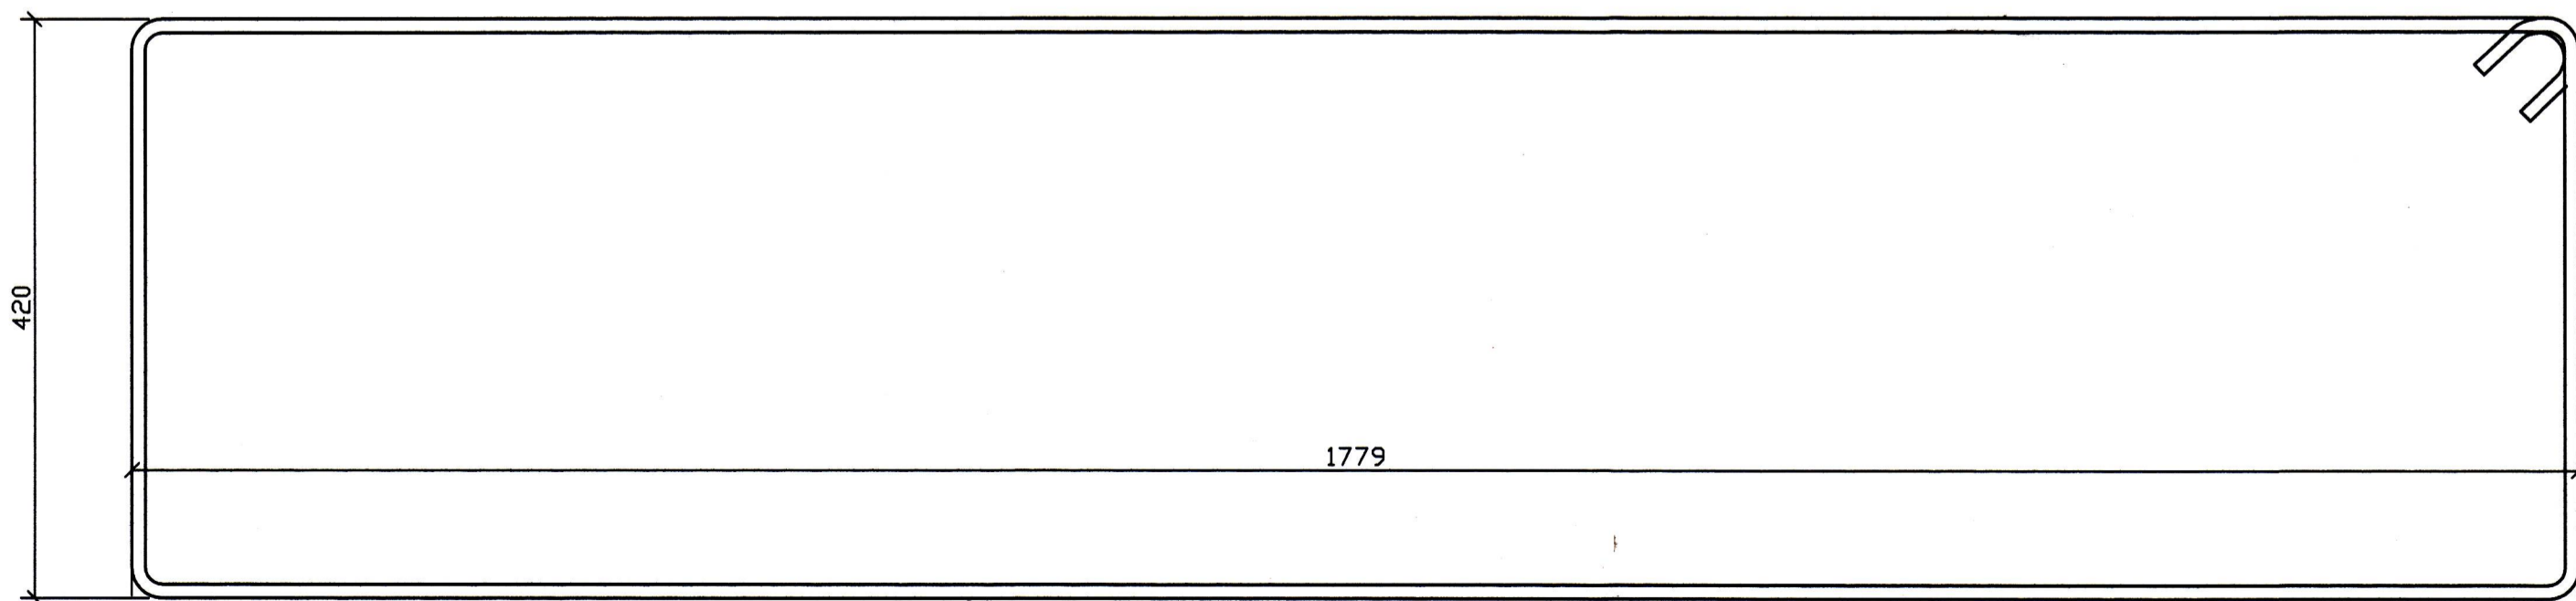

LYKKJUR
 K10 c/c 150
 L=4600 cm

S:\vorkerfi\1070000000\teikningar\teikningar\1070000000.dwg, 11.03.2008 11:41:03, WTPZ\FP\Þagur\1070000000.dwg

D			H			Dags.	Hannað	Verk.nr	Mælikvarði	Teiknistofa PZ ehf Ráðgjafarverkfræðipjónusta Kirkjuvegi 23 900 Vestmannaeyjum Sími 481-2711 Fax-481-3076 Heimasíða http://www.teiknistofa.is Netfang pz@teiknistofa.is	Verkhelti VESTURVEGUR 5 VESTMANNAEYJUM NÝBYGGING Verkefni PLATA YFIR 1. HÆÐ SNID Í BITI B-11
C		G			ÁG. 08	SP/BB/PZ	9959	1/5			
B		F			Yfirfarið	Teiknað	Teikn.nr	Breyting			
A		E				EA	238				
NR	DAGS.	BREYTING	NR	DAGS.	BREYTING	Samþykkt		25.09.2008 P 246759.2009			