


GRUNNMYND 2. HÆÐ M=1:50

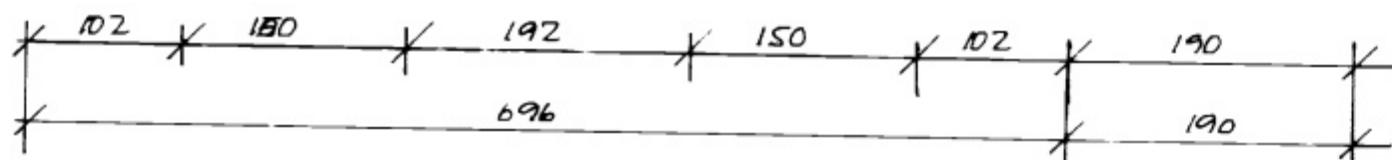

VESTURVEGUR 13B		VESTMANNNAVEYRI	
GRUNNMYND 2. HÆÐ			
BR.	DMS.	BÆVING.	
EDDURIN EDDURANILSON BYGGINGAÁKENDI HÖFBAVEG 157 VESTMANNNAVEYJUM HS-401-1135 VS-401-2711		VESTMANNNAVEYRI	SKALA 1:50
TEKNI.	BYGG.	VERK.	TEKNI.
ATH.	SAMR.	QADP	808