


SUÐUR 1:50

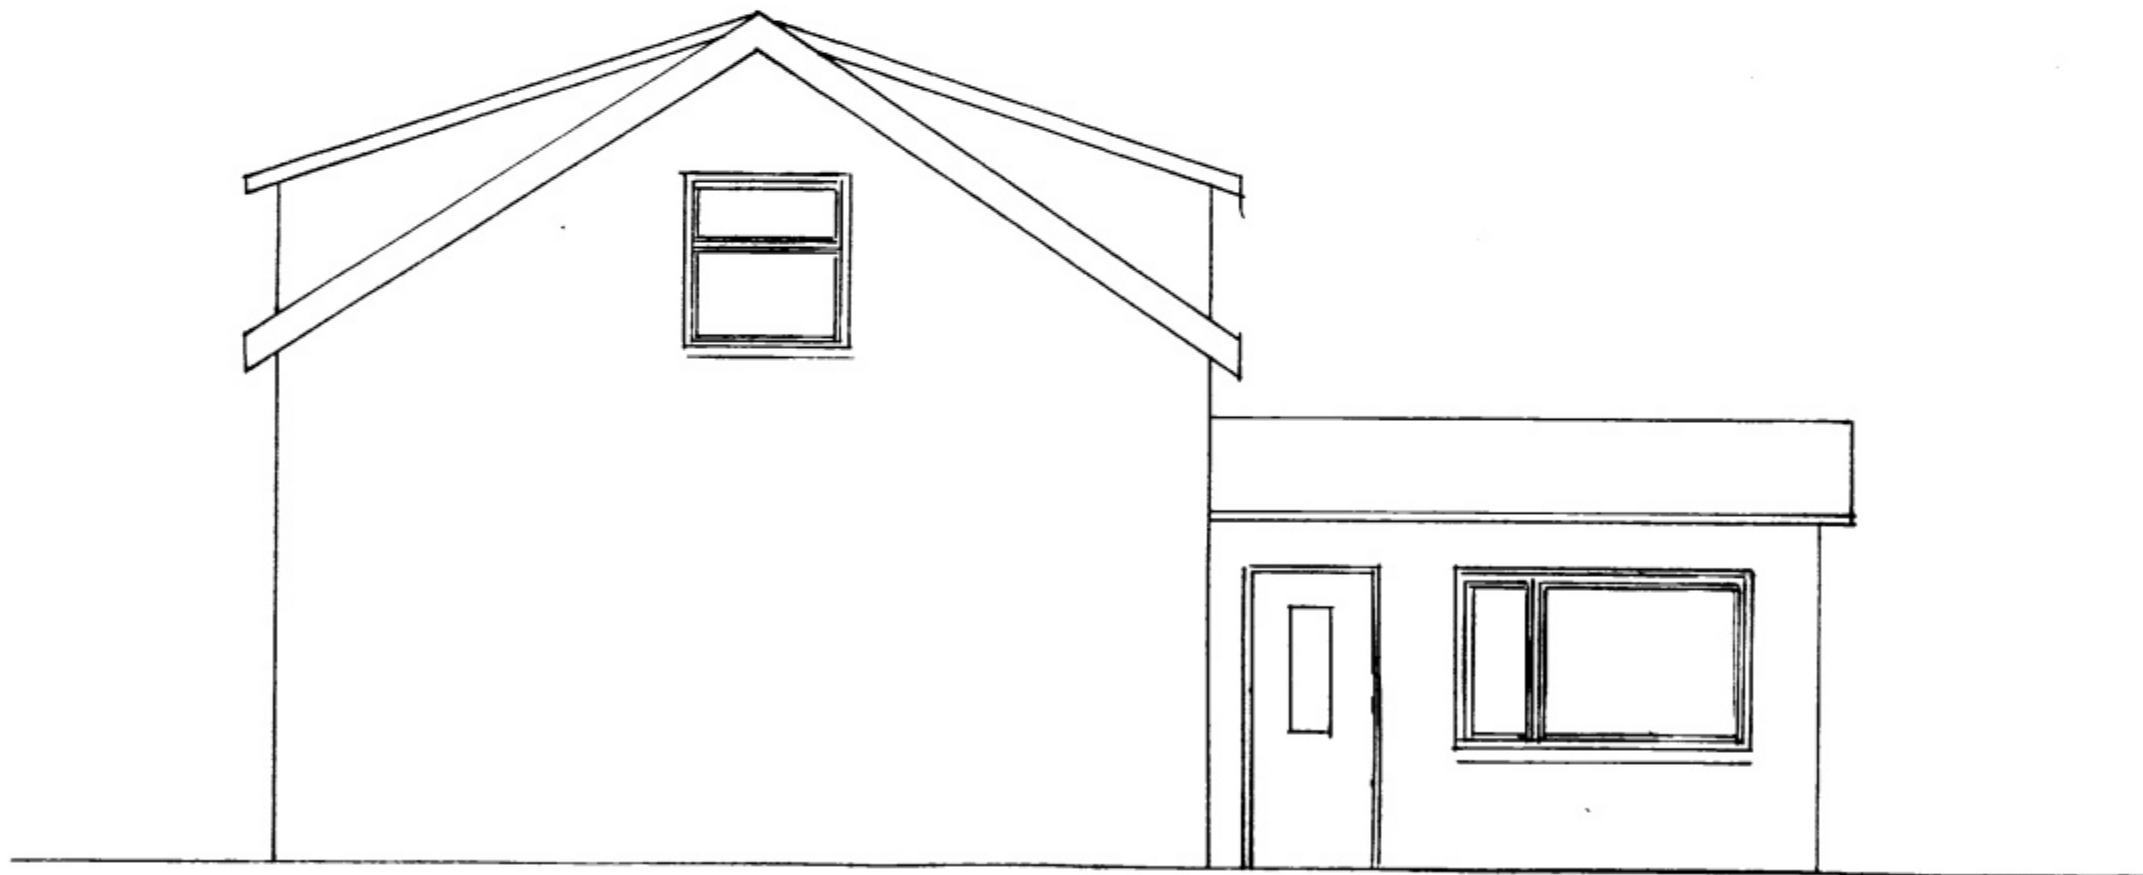

VESTURVEGUR 27

VESTUR

1:50