


Sigurður E. Bj.


Málsnr.: 201403092  
Skjalasafn Vestmannaeyjabæjar

1. SEP. 2014

Bréfalykill: \_\_\_\_\_

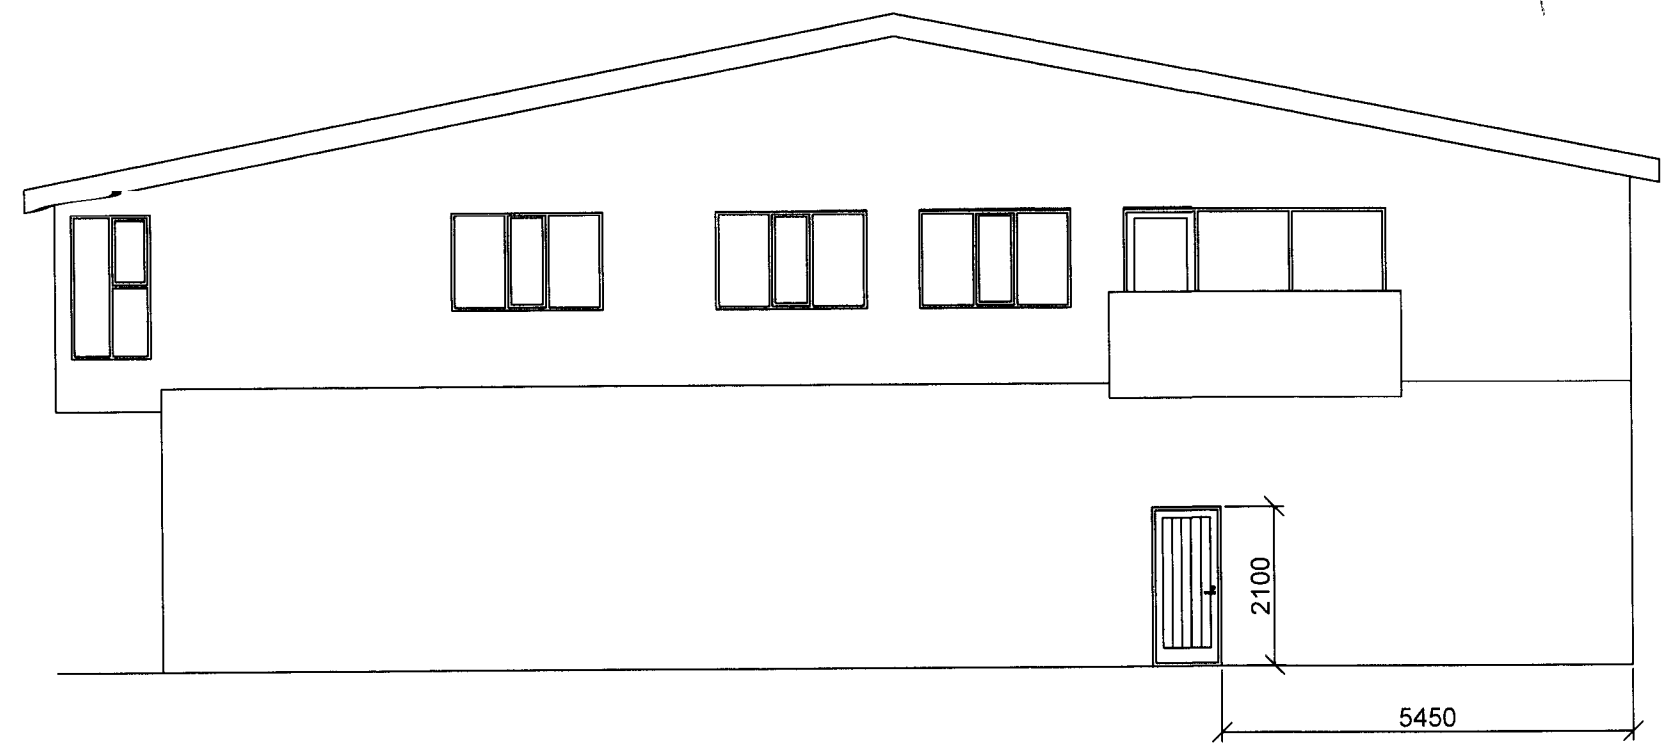

útlit austur mkv 1:100

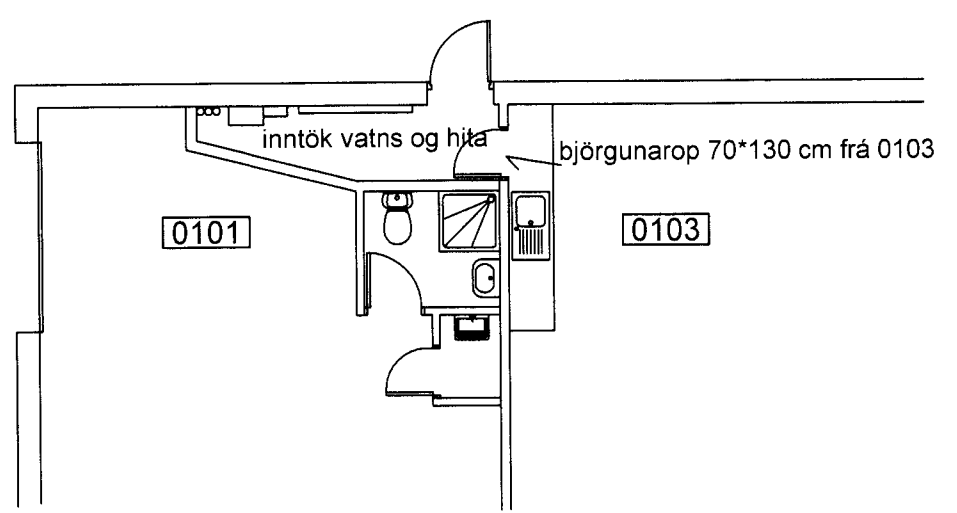

grunnmynd norðausturhluti mkv 1:100

Samþykkt af eigendum Vesturvegar 10

- 0101: \_\_\_\_\_
- 0102: \_\_\_\_\_
- 0103: \_\_\_\_\_
- 0201: Erlingur Pétursson, Margrét Sigurlásdóttir
- 0202: Gísli Valur Gíslason
- 0203: Sveinn Valdimarsson, Arnlaug Lára Þorgeirsdóttir
- 0204: \_\_\_\_\_
- 0205: Ylfa Ólafsdóttir, María J. Njalsdóttir

Verkheiti: Vesturvegur 10	dags: 30.08.2014	nr:	dags:	breyting:
Verkefni: Útihurð í lagnarými	Verkefnisnr: 140108			
mkv: 1:100	Teikn nr: 100	H.Hjöll ehf kt 530489-1089 Kirkjubæjarbraut 15		
samþykkt: <i>[Signature]</i>		900 Vestmannaeyjar hhjoll@simnet.is@simnet.is sími 8930895 Halldór Hjörleifsson byggingariðnfræðingur		