



Suð-austur
1 : 100

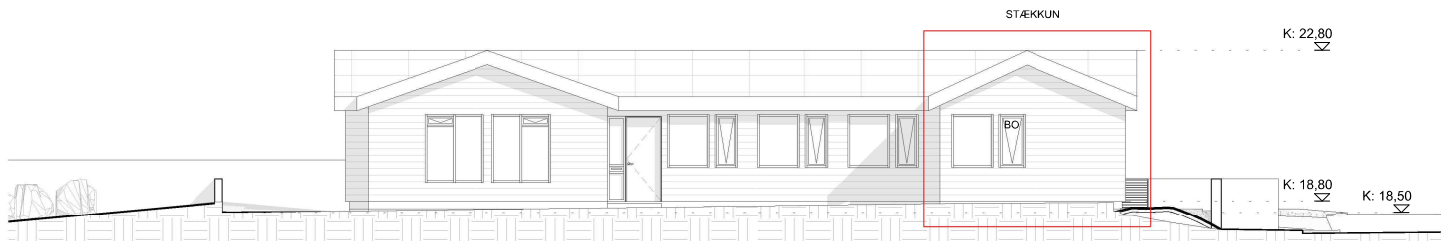

Suð-vestur
1 : 100



Vestur
1 : 100

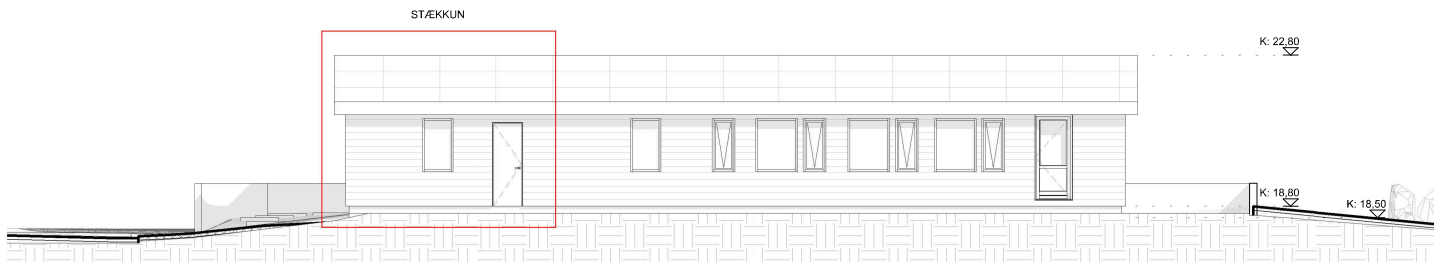

Norð-austur
1 : 100

breytingar:

Verkhelti:

Búhamar 1 - viðbygging

Hannað af:	EH, MM	Mælikvarði:	1 : 100
Teiknað af:	Author	Dagsetning:	19.03.2025

Arkitekt:

• Elert Hreinsson	arkitekt	kl. 121086-2129
• Rebekka Pétursdóttir	arkitekt	kl. 191087-2249

Samþykkt:

FORMER
ARKITEKTAR

FORMER ehf
Súðavogur 18
104 Reykjavík
+354 565 5060
former@former.is

ADALUPPDRETTIR

(99)1.02
teikning breyting
ÚTLIT