

5. FEB. 2025

Sigurður S. Björnsson
BYGGINGARFULLTRÚNIN VESTMANNNAEYJUM
UNDIRRITUN SAMRÆMINGARHÖNNUÐAR


UNDIRRITUN SAMRÆMINGARHÖNNUÐAR

Sigurður S. Björnsson


1 2 3 4 5 6 7 8 9 10 11 12



ÚTLIT, AUSTUR
MKV. 1:100

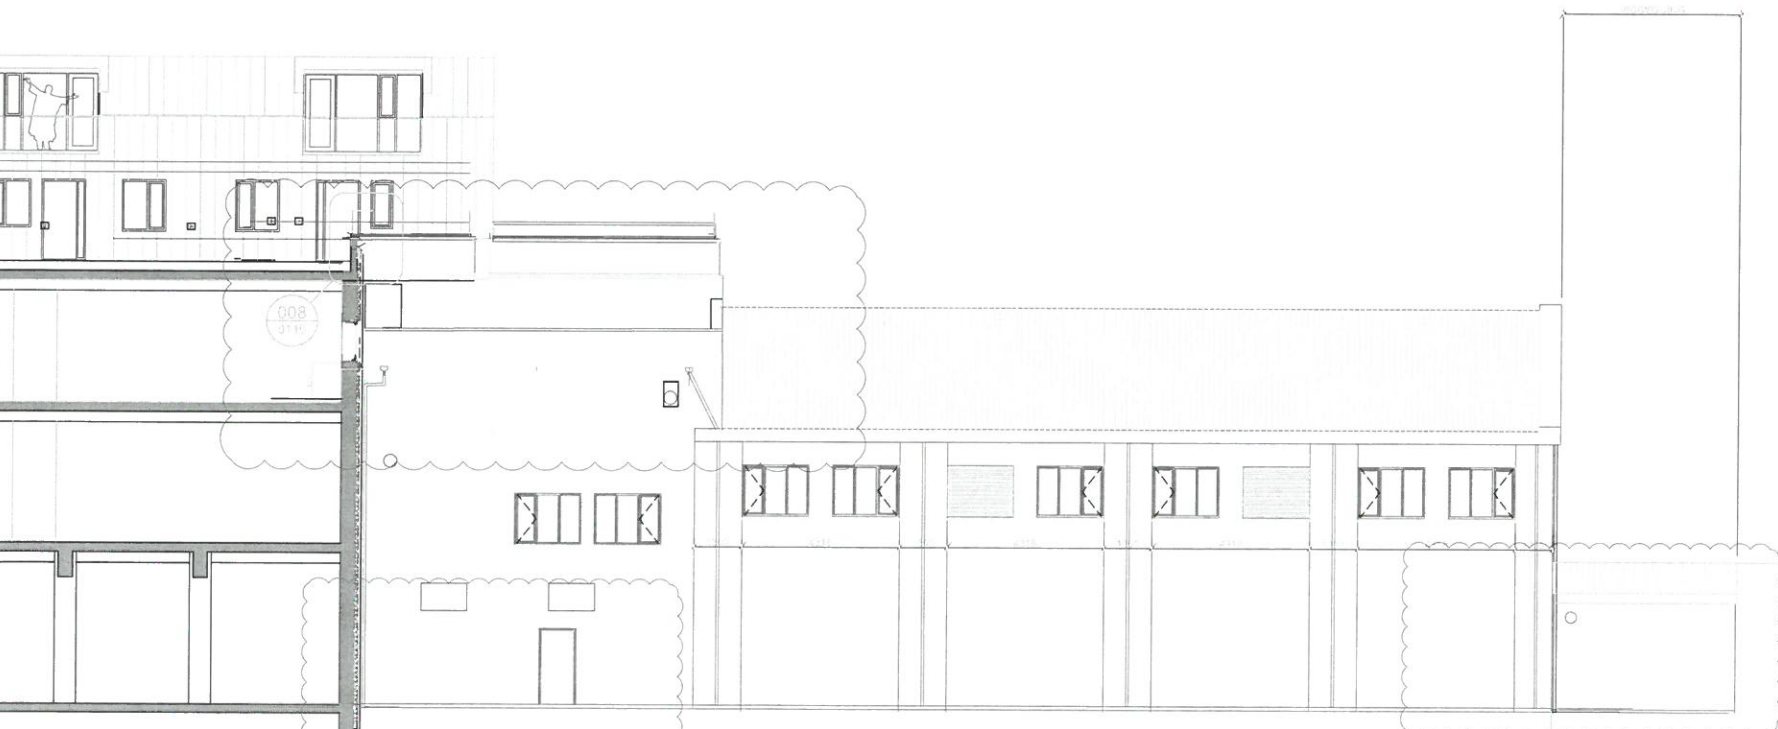

ÚTLIT, VESTUR
MKV. 1:100

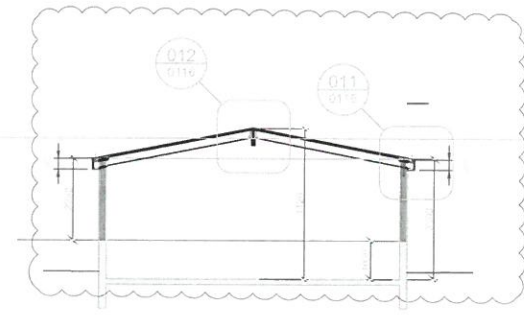

07 21.01.2025	HURD Á VESTURHKID FÆRD SUNNAR	
06 30.01.24	HREINSISTÖÐ	PZ
05 21.11.2023	FRÁGANGUR VIÐ SVALAHANDRÍÐ	PZ
04 01.03.2022	HREINSISTÖÐ	BM BM BB PZ
03 08.02.2019	HREINSISTÖÐ	BM PZ BB PZ
02 13.03.2018	BREYTT ÚTLIT	BM PZ BB PZ
01 16.01.2018	BYGGINGARNEFND	PZ PZ BB PZ

ÚTG DAGS SKYRINGAR TEIK HANN RYNT SAMB

tpz teiknistofa
Kirkjuvegi 23 900
Vestmannaeyjum
Sími 481-2711
tpz@teiknistofa.is
www.teiknistofa.is

ÚTG. DAGS	HANNAD	MÆLIKVARDI
16.01.2018	PZ	1:100
YFIRFARID	TEIKNAD	
BB	PZ	

SÁMPYKKT: *Páll Ólafsson* 170742-3379
ÆGISGATA 2
PROJECT KILT
ADALUPPDRÁTTUR
ÚTLIT VESTUR OG AUSTUR

VERKFAANG 1007-5 TEIKNING CDR-0105 07