



SAMÞYKKT AF BYGGINGARFULTRÚA
 5. FEB. 2025
Sigurður Þ.
 BYGGINGARFULTRÚNNI Í VESTMANNNAEYJUM

UNDIRRITUN SAMREINGARHÖNNUÐAR

ÚTLIT, SUÐUR
 MKV. 1:100

- SKÝRINGAR:
- BO BJÖRGUNARÖP
 - GN GÖLFNIDUFALL
 - LR LOFTRÆSTING
 - R REYKSKYNJARI
 - N NEYÐARÚTGANGUR
 - BRUNASLANGA
 - EI 60 VEGGUR SEM STENDT 60 MÍNÚTNA BRUBNAÁLAG
 - EI 60CS SJÁLFLOKANDI BRUNAHUR SEM STENST 60 MÍN. ÁLAG
 -  BREYTINGAR

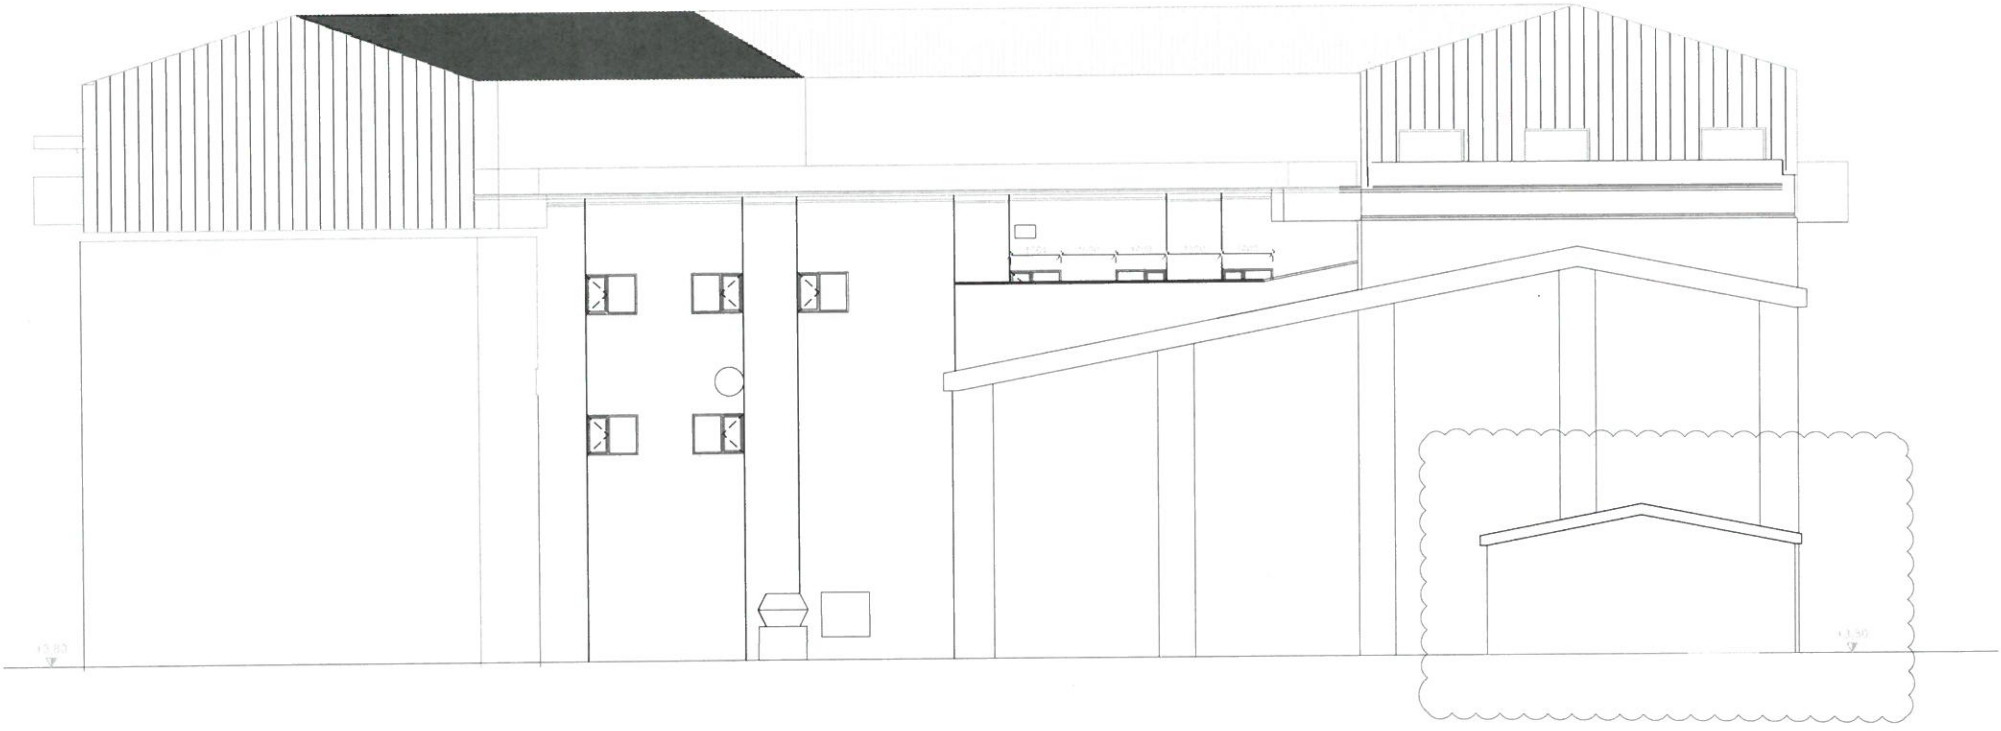

06.30.01.24	HREINSISTÖÐ	PZ
05.21.11.2023	EINANGRUN OG GLUGGAR	PZ
04.01.03.2022	HREINSISTÖÐ	BM BM BB PZ
03.08.02.2019	HREINSSTÖÐ	BM PZ BB PZ
02.13.03.2018	BREYTT ÚTLIT	BM PZ BB PZ
01.16.01.2018	BYGGINGARNEFND	PZ PZ BB PZ

ÚTG. DAGS SKÝRINGAR TEIKN. HANN. RÝNT. SAMB.

tpz teiknistofa
 Kirkjuvegi 23 900
 Vestmannaeyjum
 Sími 481-2711
 tpz@teiknistofa.is
 www.teiknistofa.is

ÚTG. DAGS	HANNAD	MÆLIKVARDI
16.01.2018	PZ	1:100
YFIRFARID	TEIKNAD	
BB	PZ	

SAMÞYKKT: *Paul Jóhannsson* 120745-3379

ÆGISGATA 2
 PROJECT KILT
 ADALUPPDRATTUR
 ÚTLIT VESTUR OG AUSTUR

VERKFRANG 1007-5 TEIKNING CDR-0106 06