
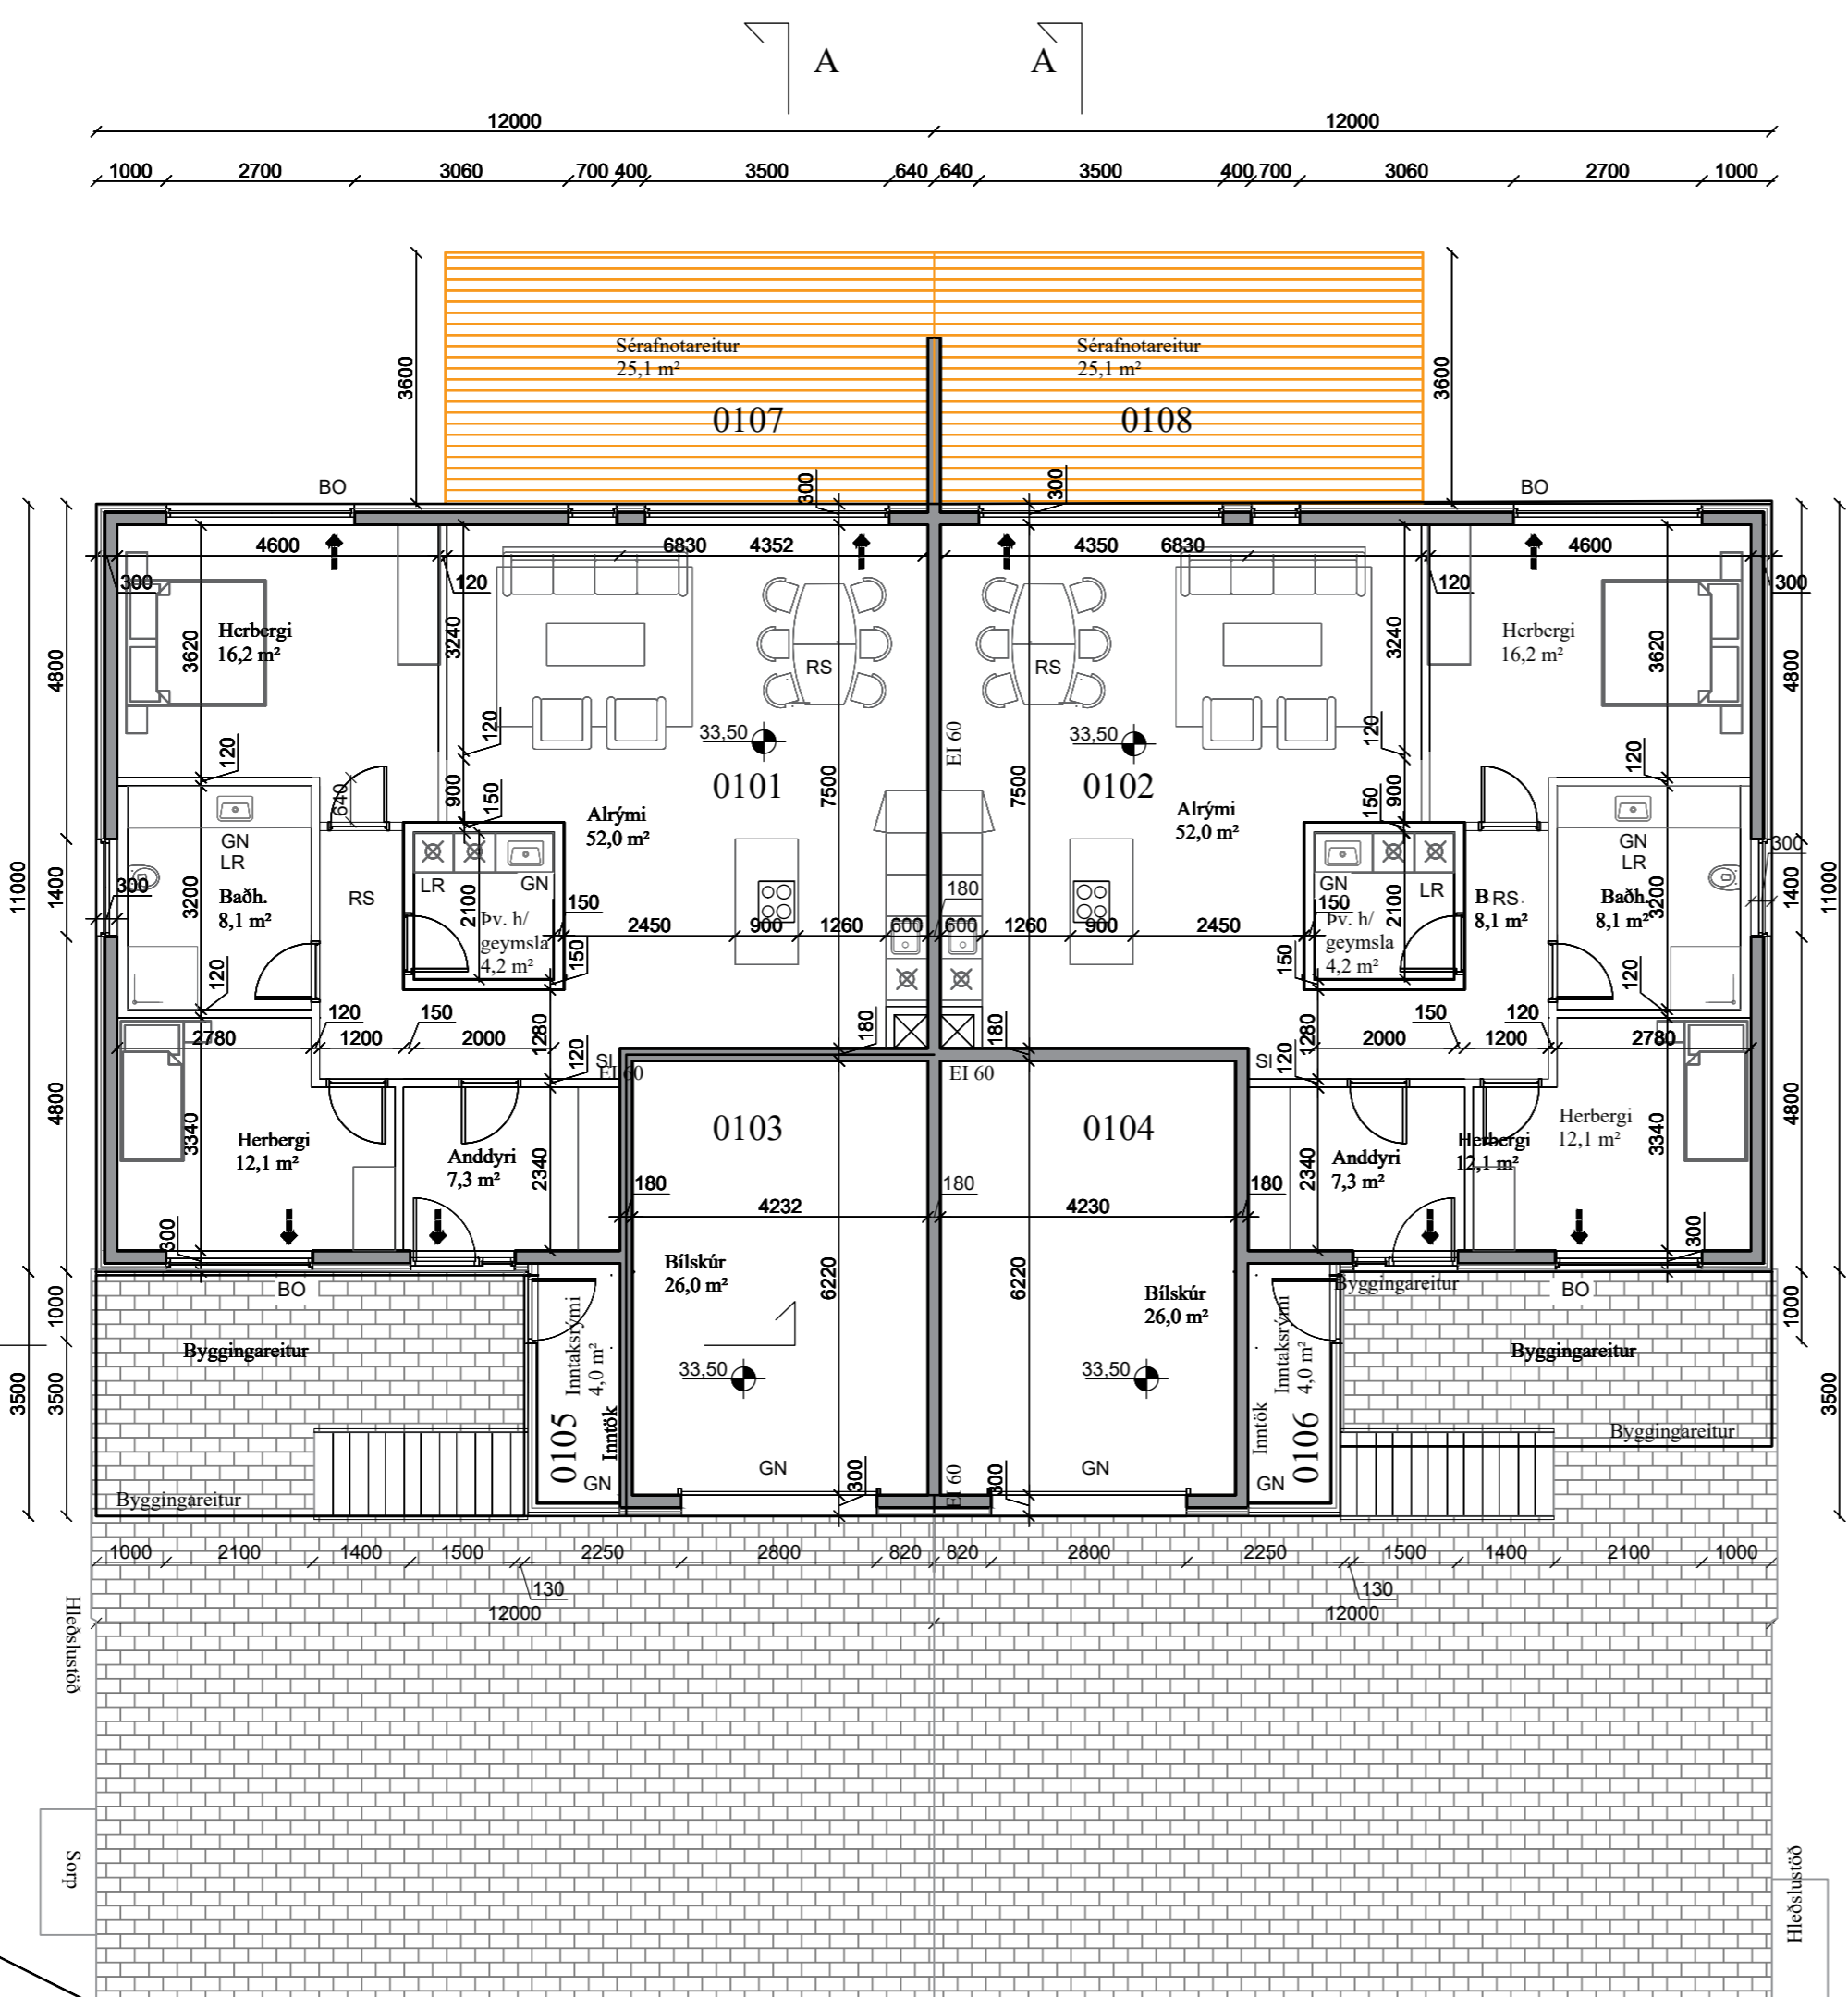
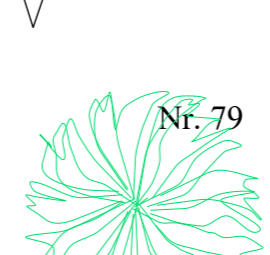
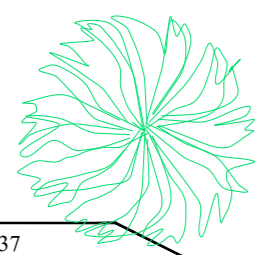
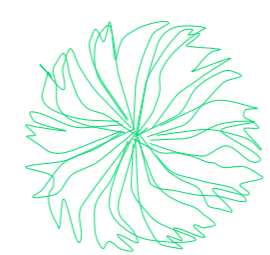
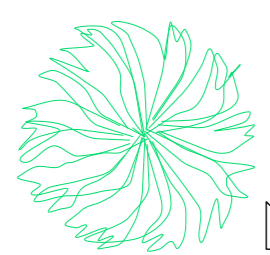
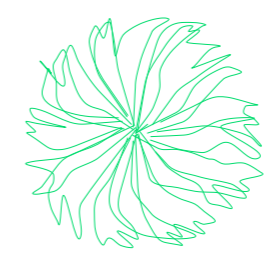
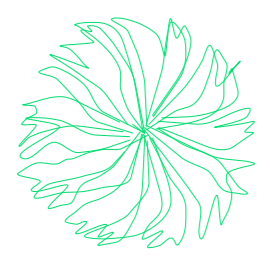


L=34,65

L=34,48

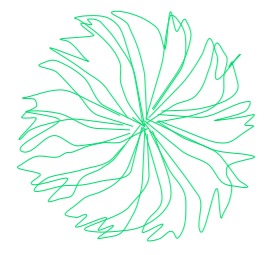

Skýringar.

- BO - Björgunarp
- GN - Gólfniðurfall
- LR - Loftræsting
- RS - Reykskynjari
- SI - Slökkvitæki
- ➔ Útgangur, rýmingarleið



Nr. 79

G=33,37

G=33,24

G=32,80

Grunnmynd 1. hæð
1:100

Áshamar

NR: DAGS. SKÝRING GERT

SAMÞYKKT

Kristján Andrésson, 180777-3189
Netfang: torfabaer@gmail.com, Sími:8226199

VERK
Áshamar 91-93
Vestmannaeyjum
TEIKNING

Aðaluppdráttur
Grunnmynd, 1. hæð

KVARDI
1:100

DAGS	TEIKNAD	TEIKNING NR.
17.5.2023	KA	A01
VERKNR.	REIKNAD	ÚTGÁFA
V03		A