





Útlit - suður  
1:100

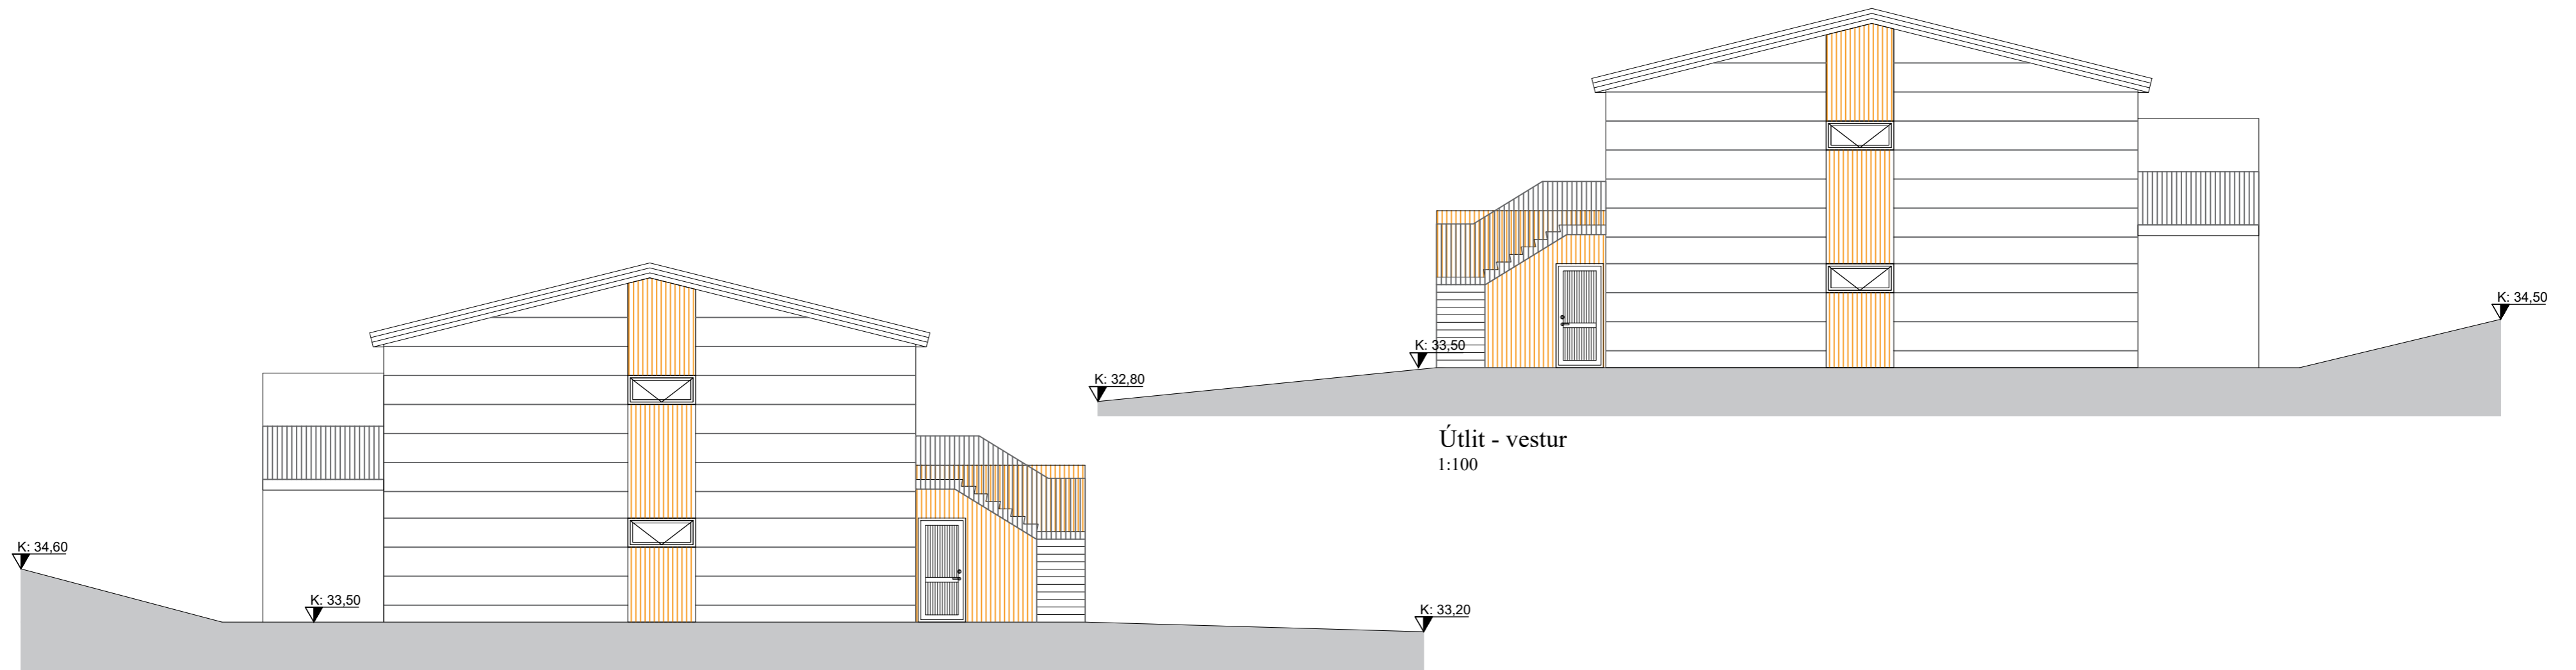

Útlit - austur  
1:100

Útlit - vestur  
1:100

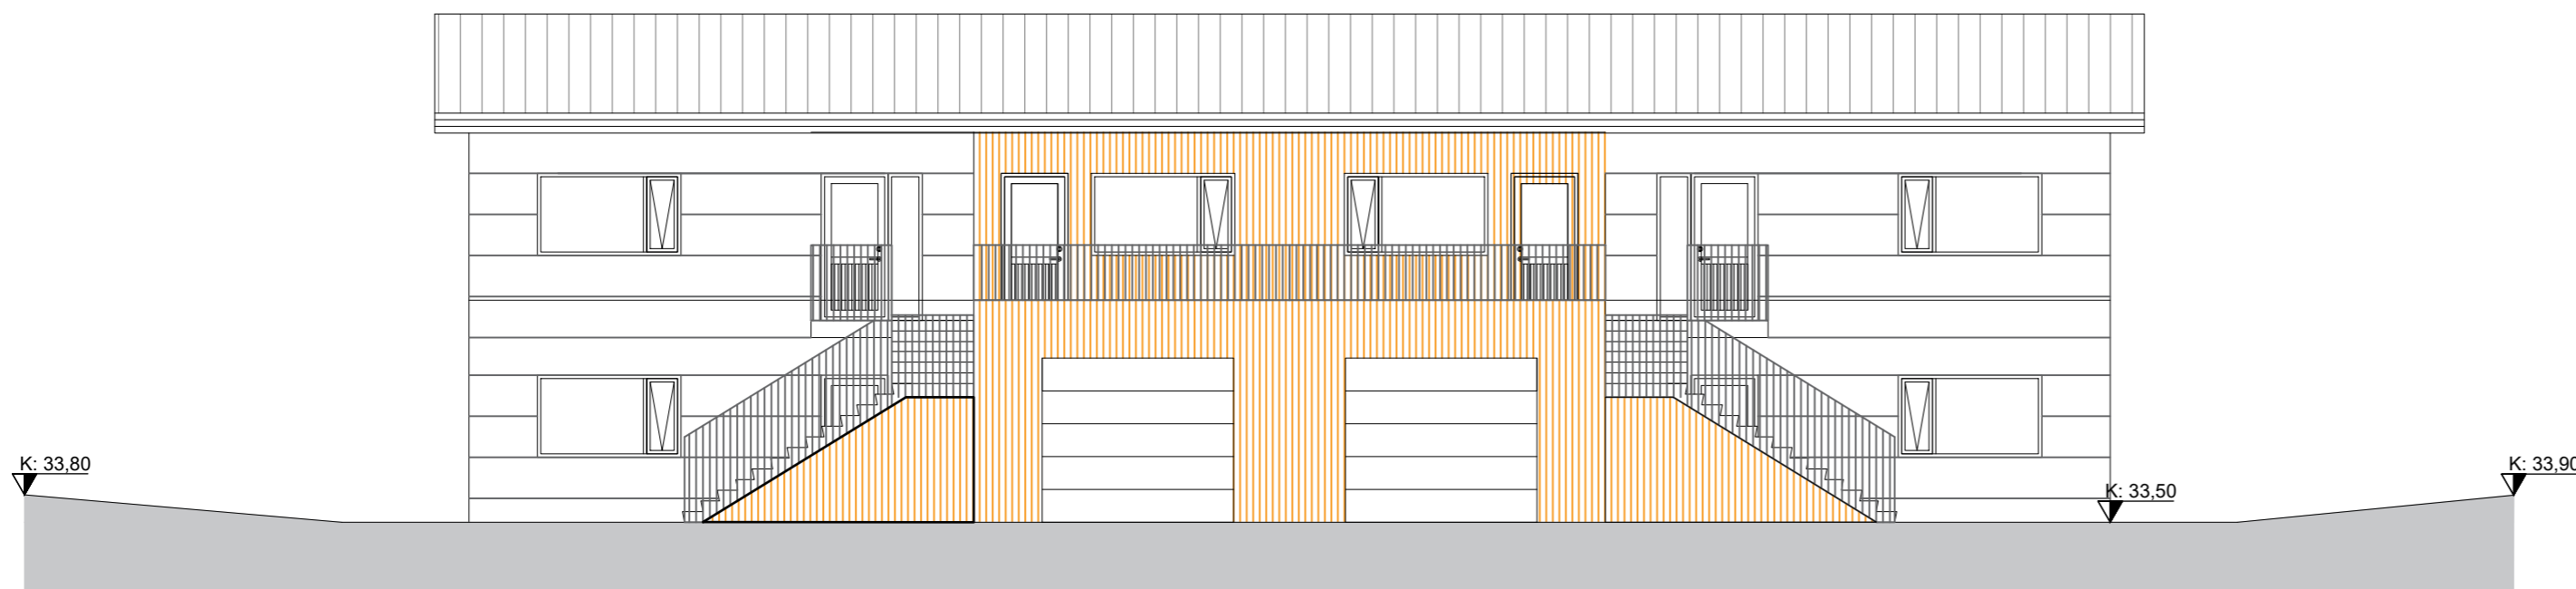

Útlit - norður  
1:100

NR:	DAGS:	SKÝRING	GERT

SAMÞYKKT

Kristján Andr sson, 180777-3189  
Netfang: torfabaer@gmail.com, Sími:8226199

VERK  
** shamar 91-93**  
**Vestmannaeyjum**

TEIKNING  
A aluppdr ttur  
 tlit

KVARÐI  
1:100

DAGS	TEIKNAD	TEIKNING NR.
17.5.2023	KA	A03
VERKNR.	REIKNAD	�TG�FA
V03		<b>A</b>