
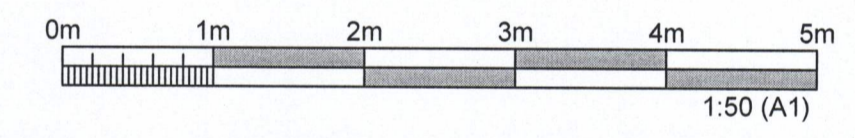
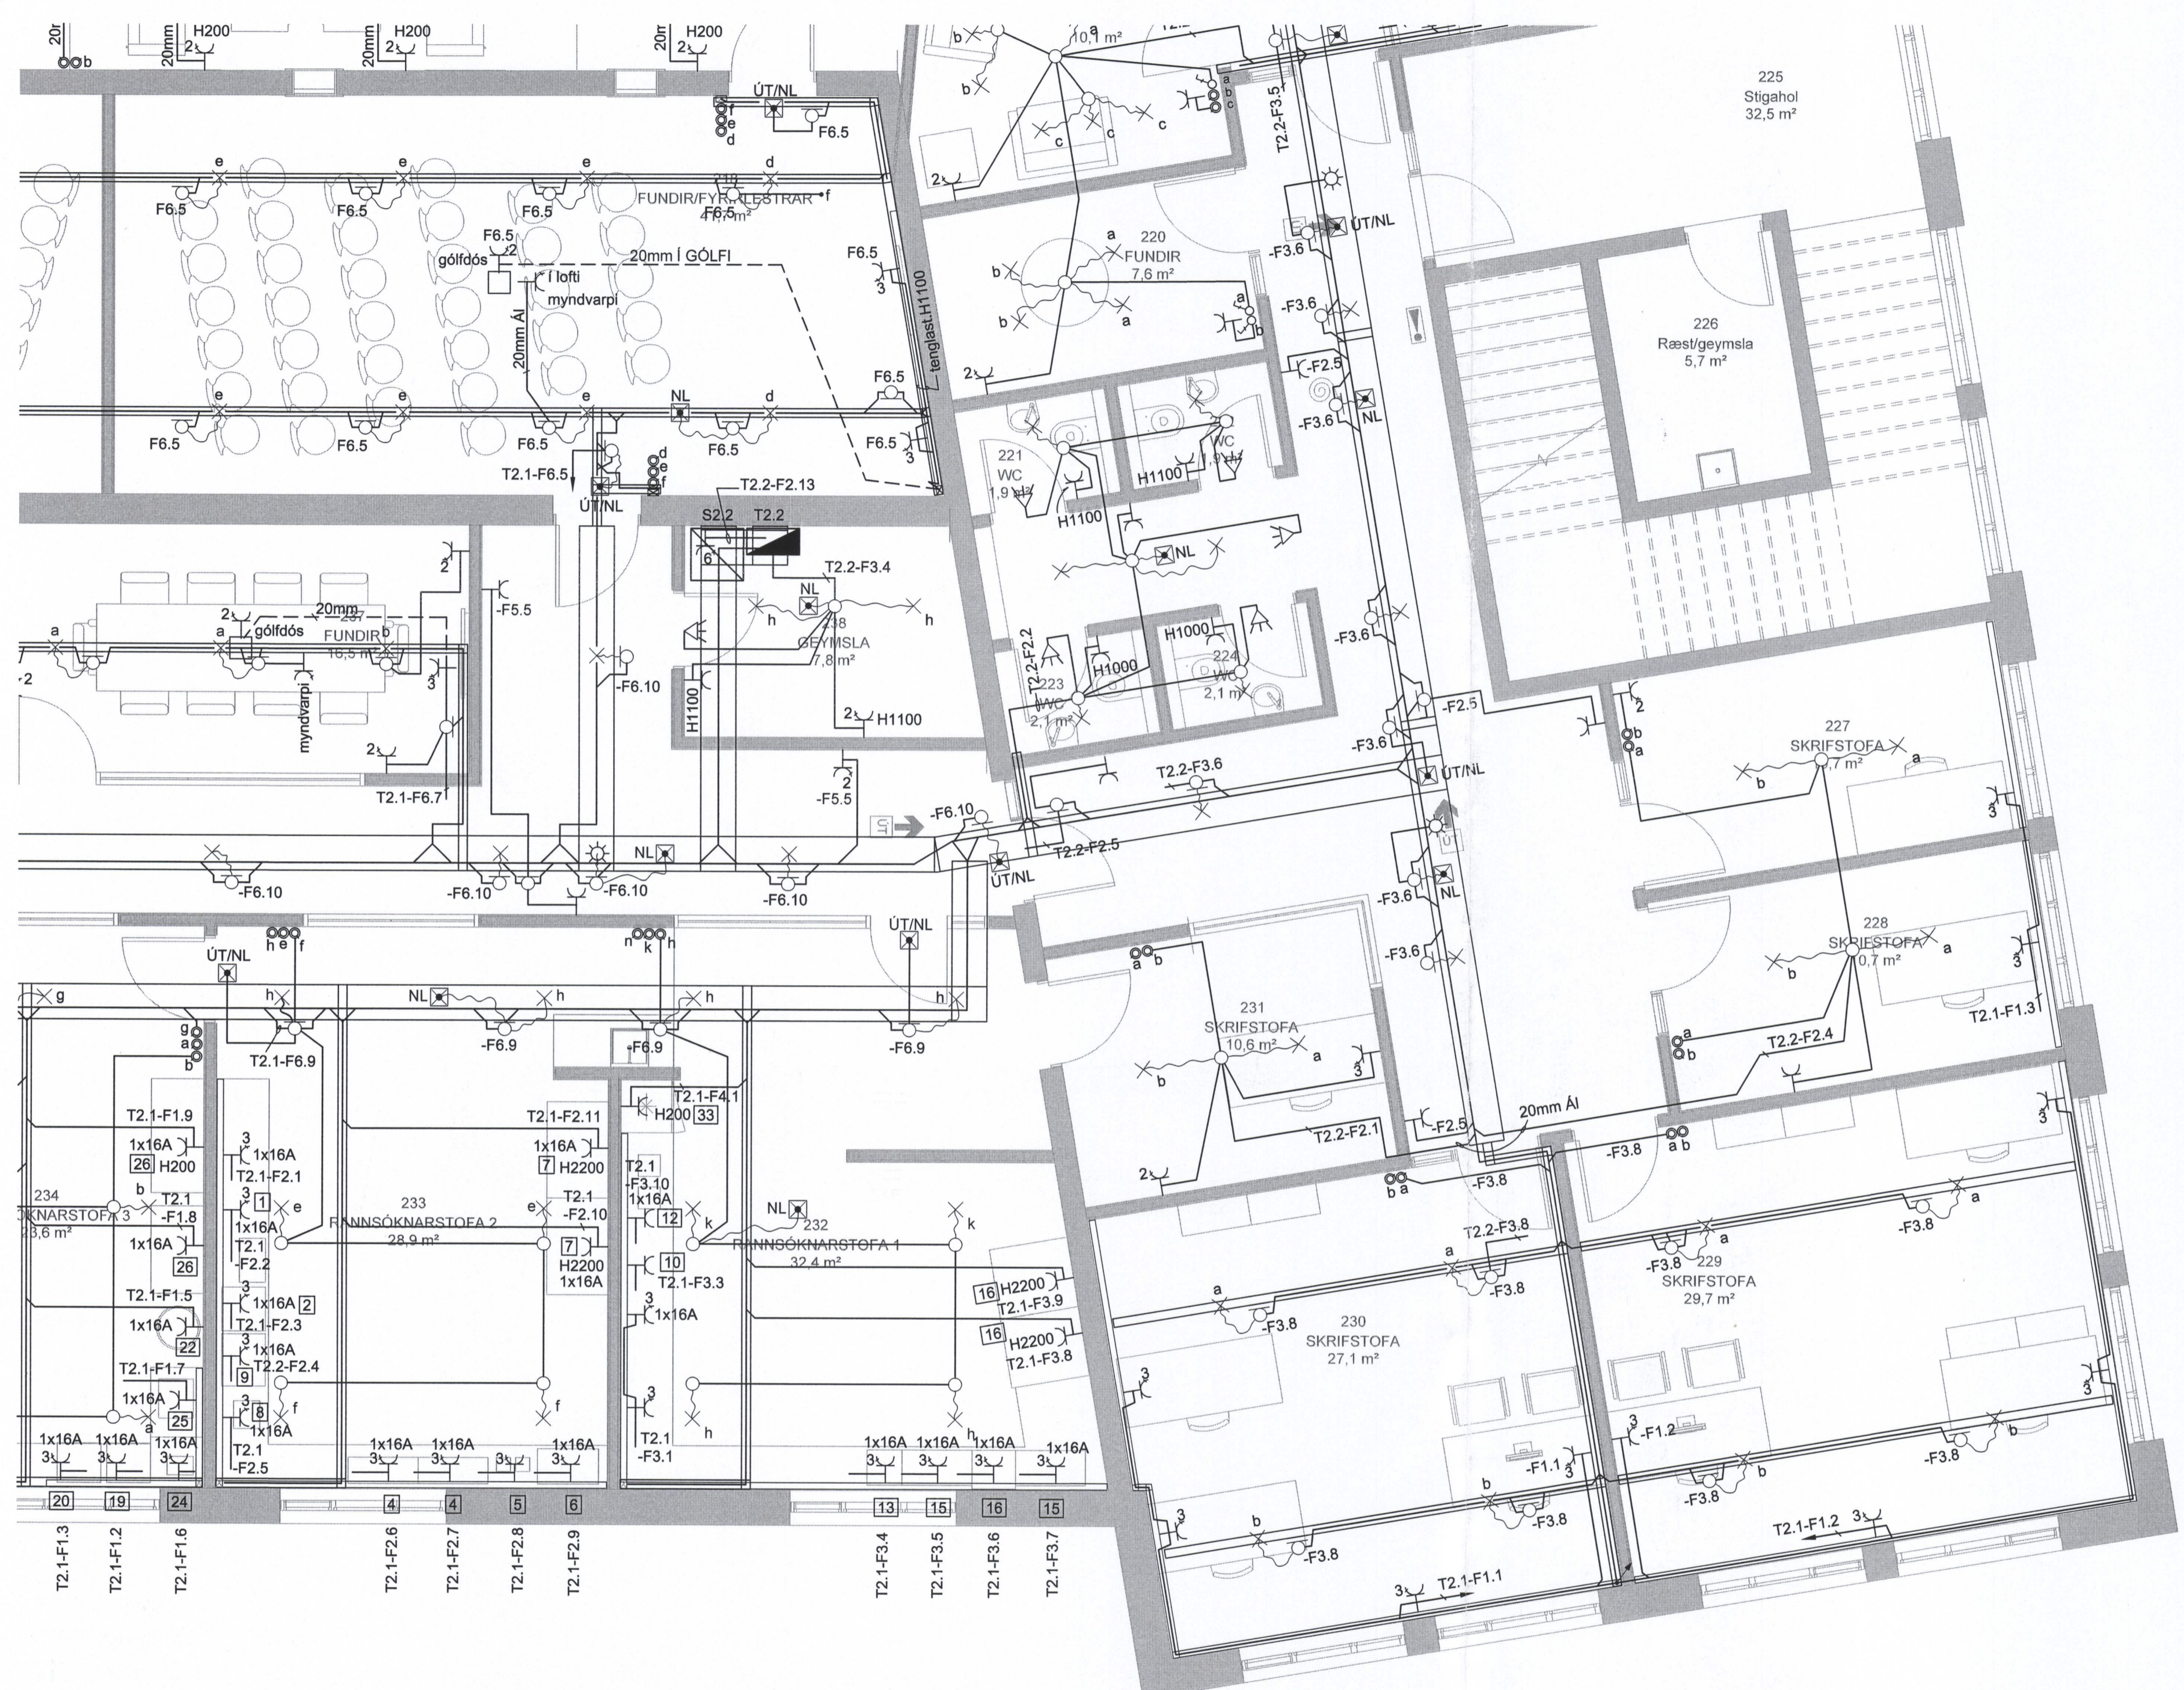


SAMVIST AF BYGGINGARFULLTRÚA
20. OKT. 2016

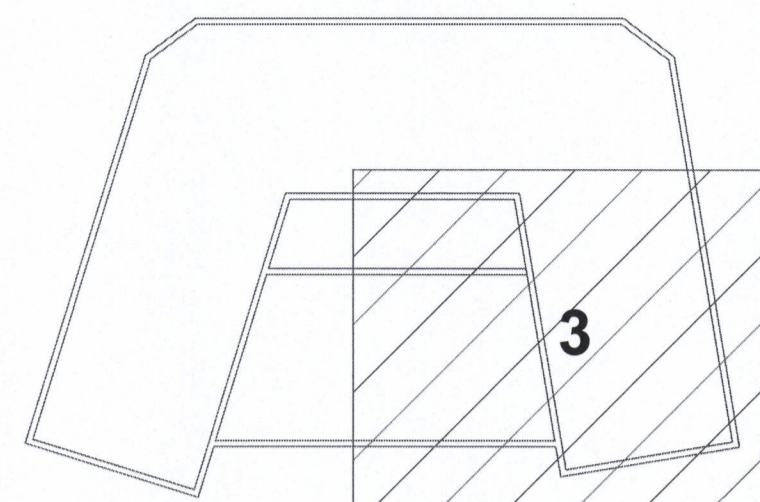

ÚTGÁFUFERILL					
ÚTG.	DAGS.	SKYRINGAR	HANNAÐ	YFIR.	SAMB.
U1	11.07.2016	ÚTBODSTEKNING	GJ	GJ	JPA

DAGS. UNDIRSKRIFTAR
10. 10. 2016

F.H. MANNVIT (NAFN OG KT.)
MANNVIT hf.
SAMBÆMINGARHÖNNUDUR / MANNVITSTJÓRI (NAFN OG KT.)
10. okt. 2016



HEITI VERKS
PEKkingARSETUR
ÆGISGATA 2
900 VESTMANNAEYJAR

HEITI TEKNINGAR
GRUNNMYND 2. HÆÐAR
LÁGSPENNULAGNIR

VERKNUMER	3.851.215	MKV	1:50	STÆRD	A1
TEKNINGANUMER	R-202	ÚTGÁFA	U1		