

ASAÞEGUR 22


ASAÞEGUR 22 VESTMANNAEYJUM
HR. STEFAN RUNOLFSSON MAL I:100

93


1/1
2/2

*Skirata m. f. Þ. Byggingar
Stjórnun og Gæðingum.*


1966 m. m.
10. apríl 1966

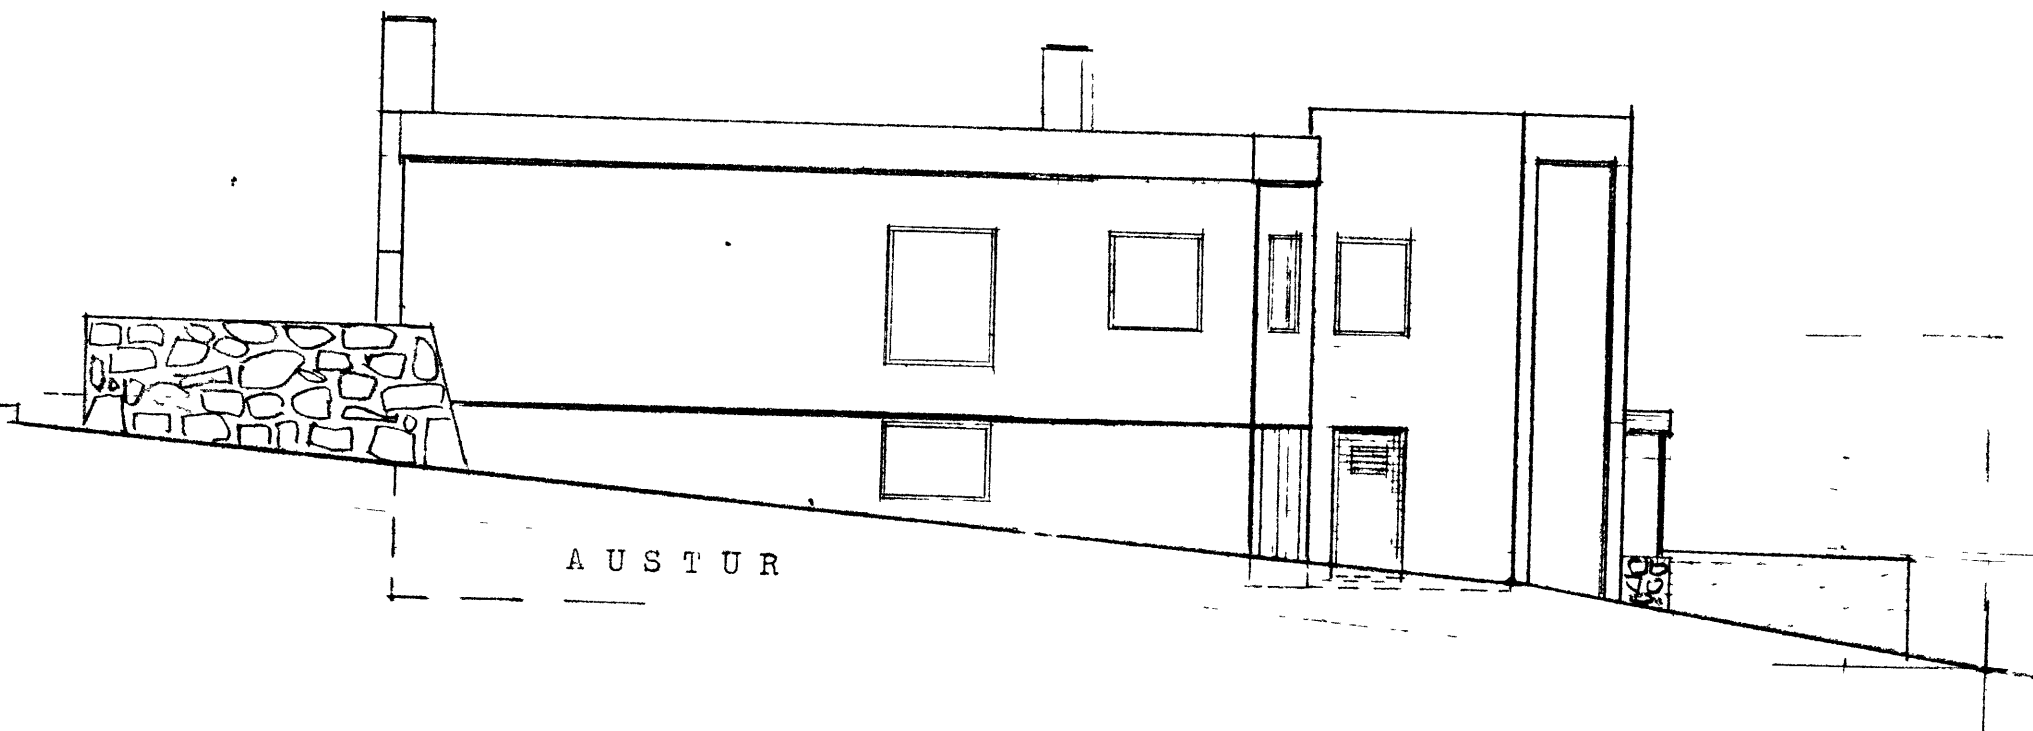


AUSTUR

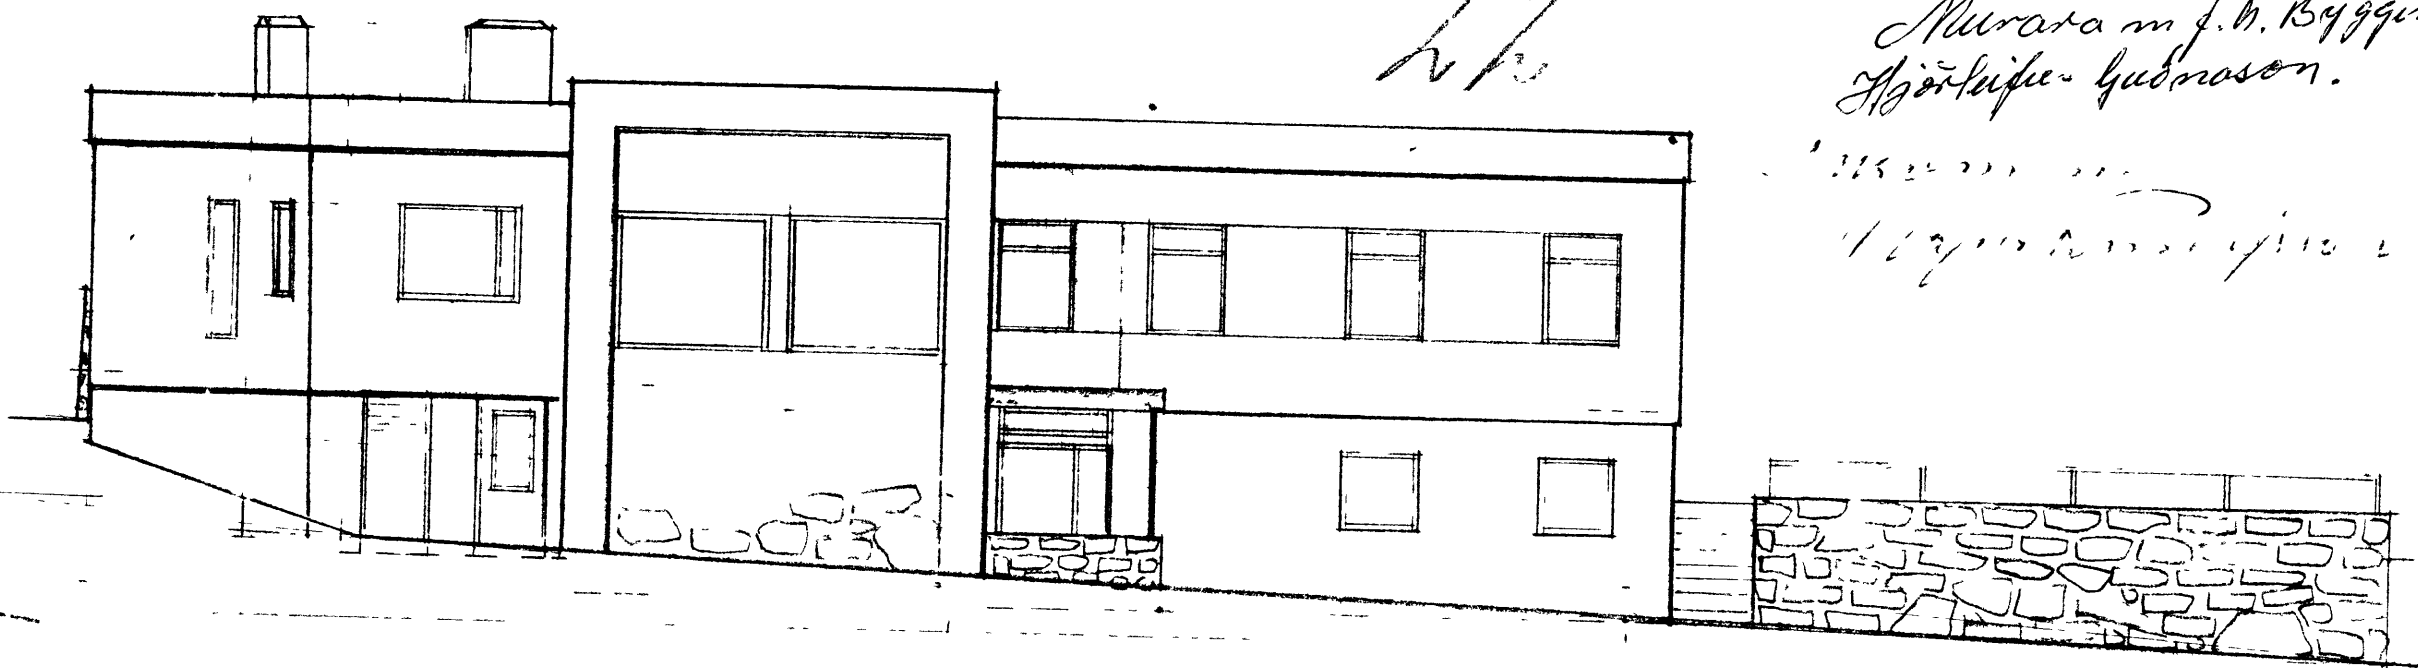




AD ASAÞEGI NORDUR

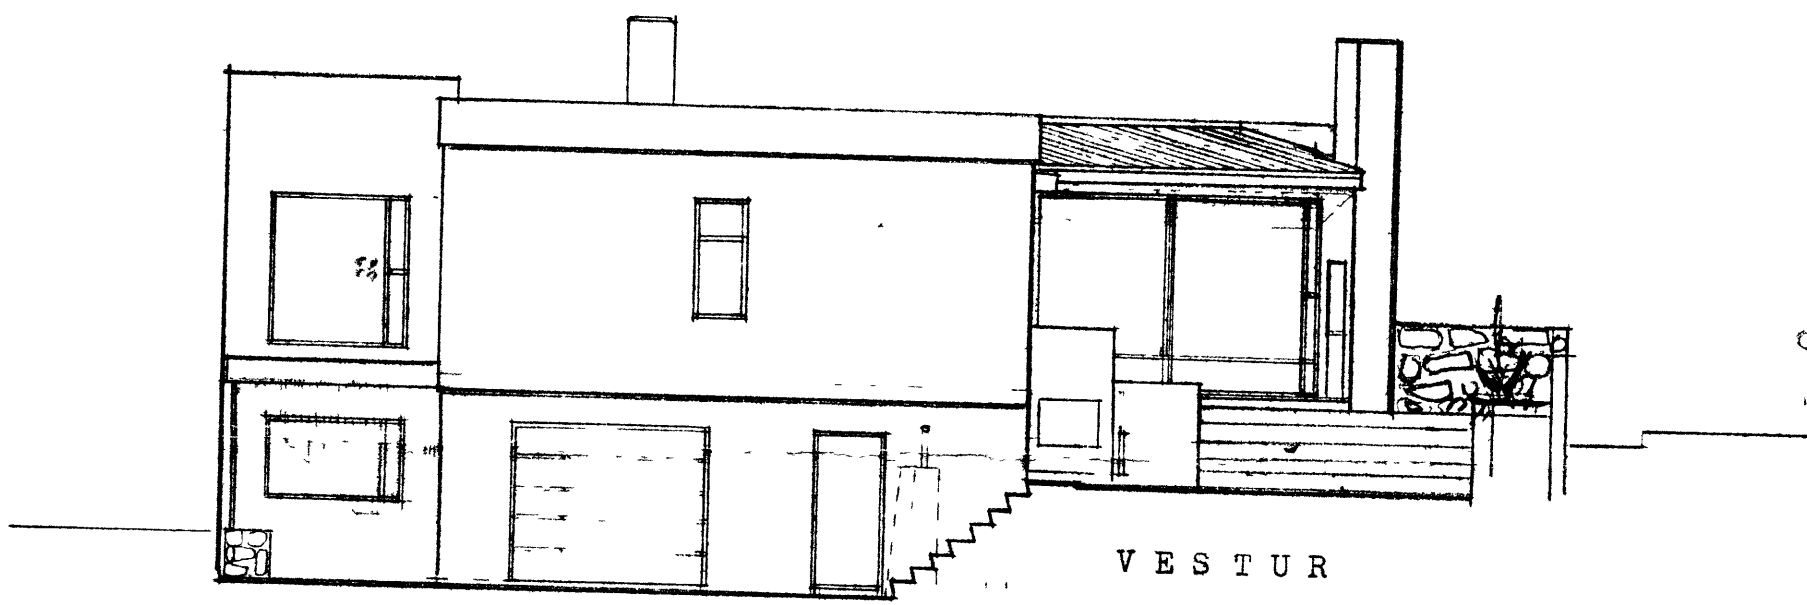


VESTUR

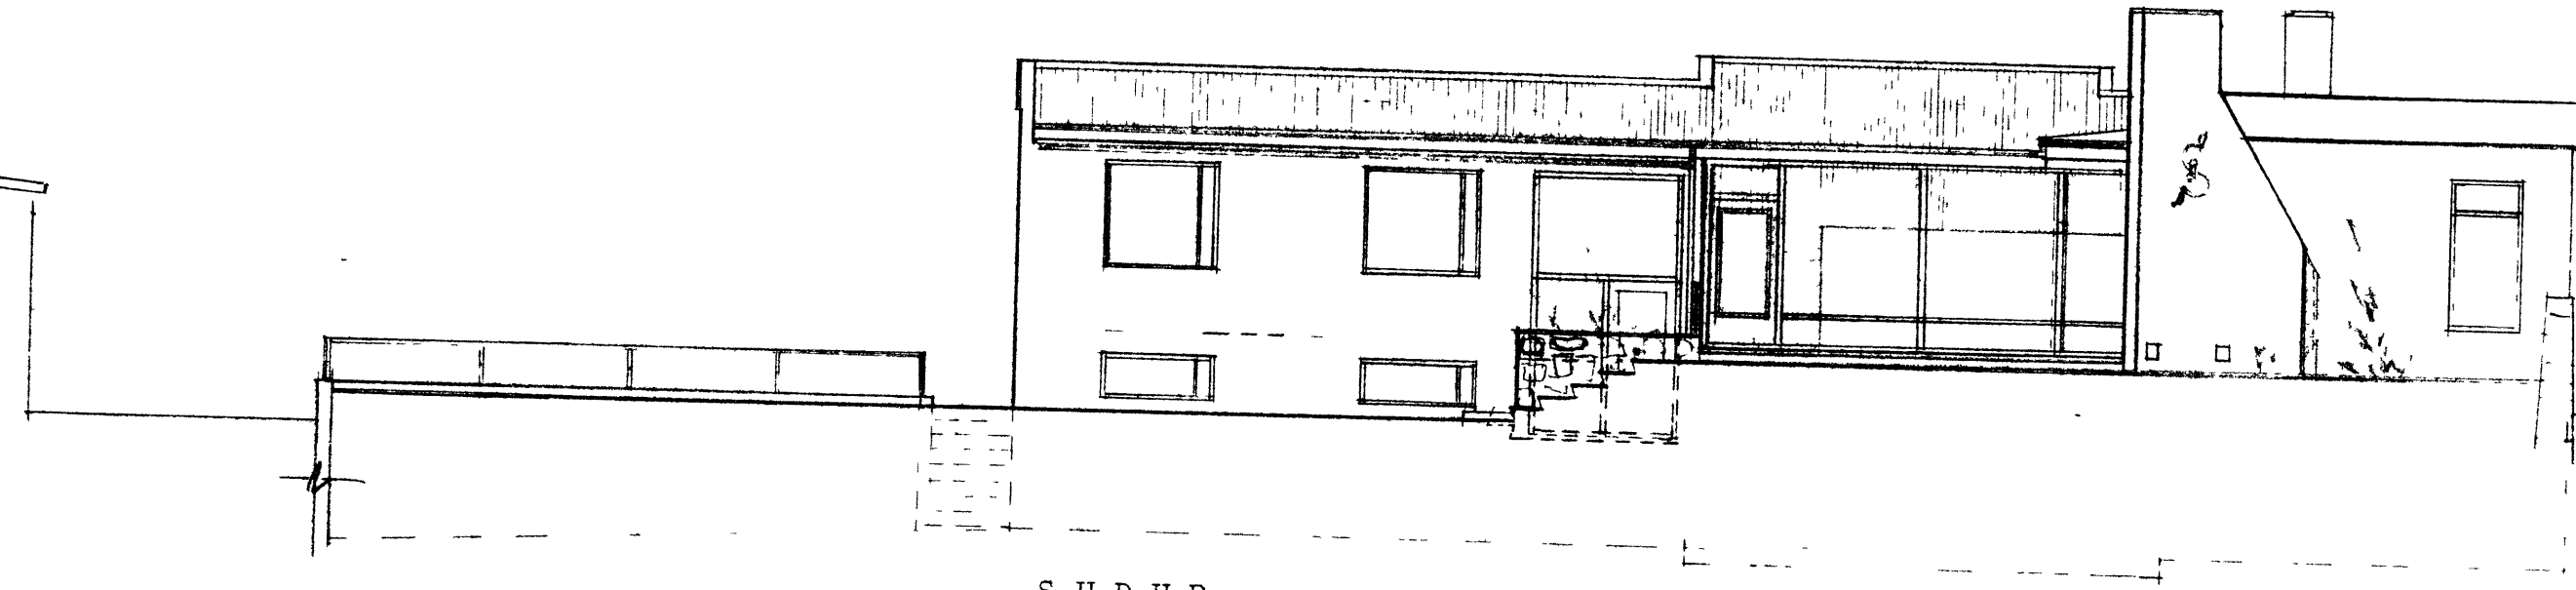

SUDUR

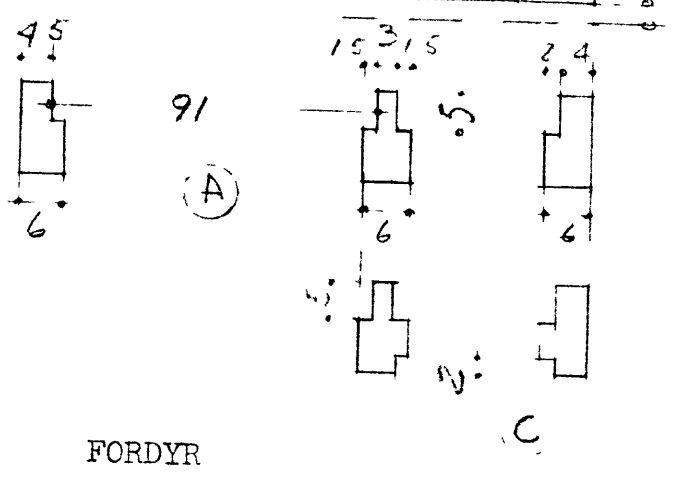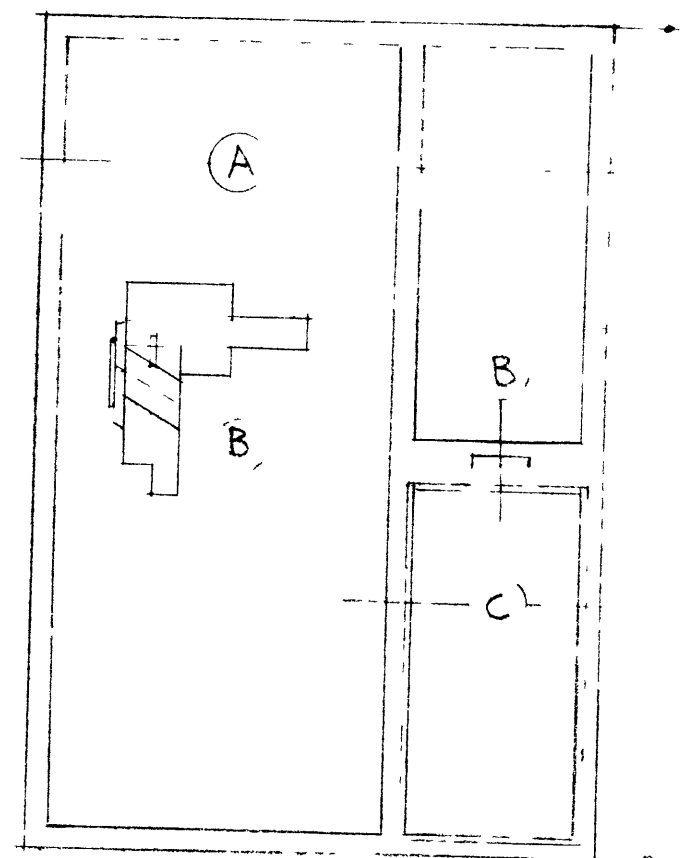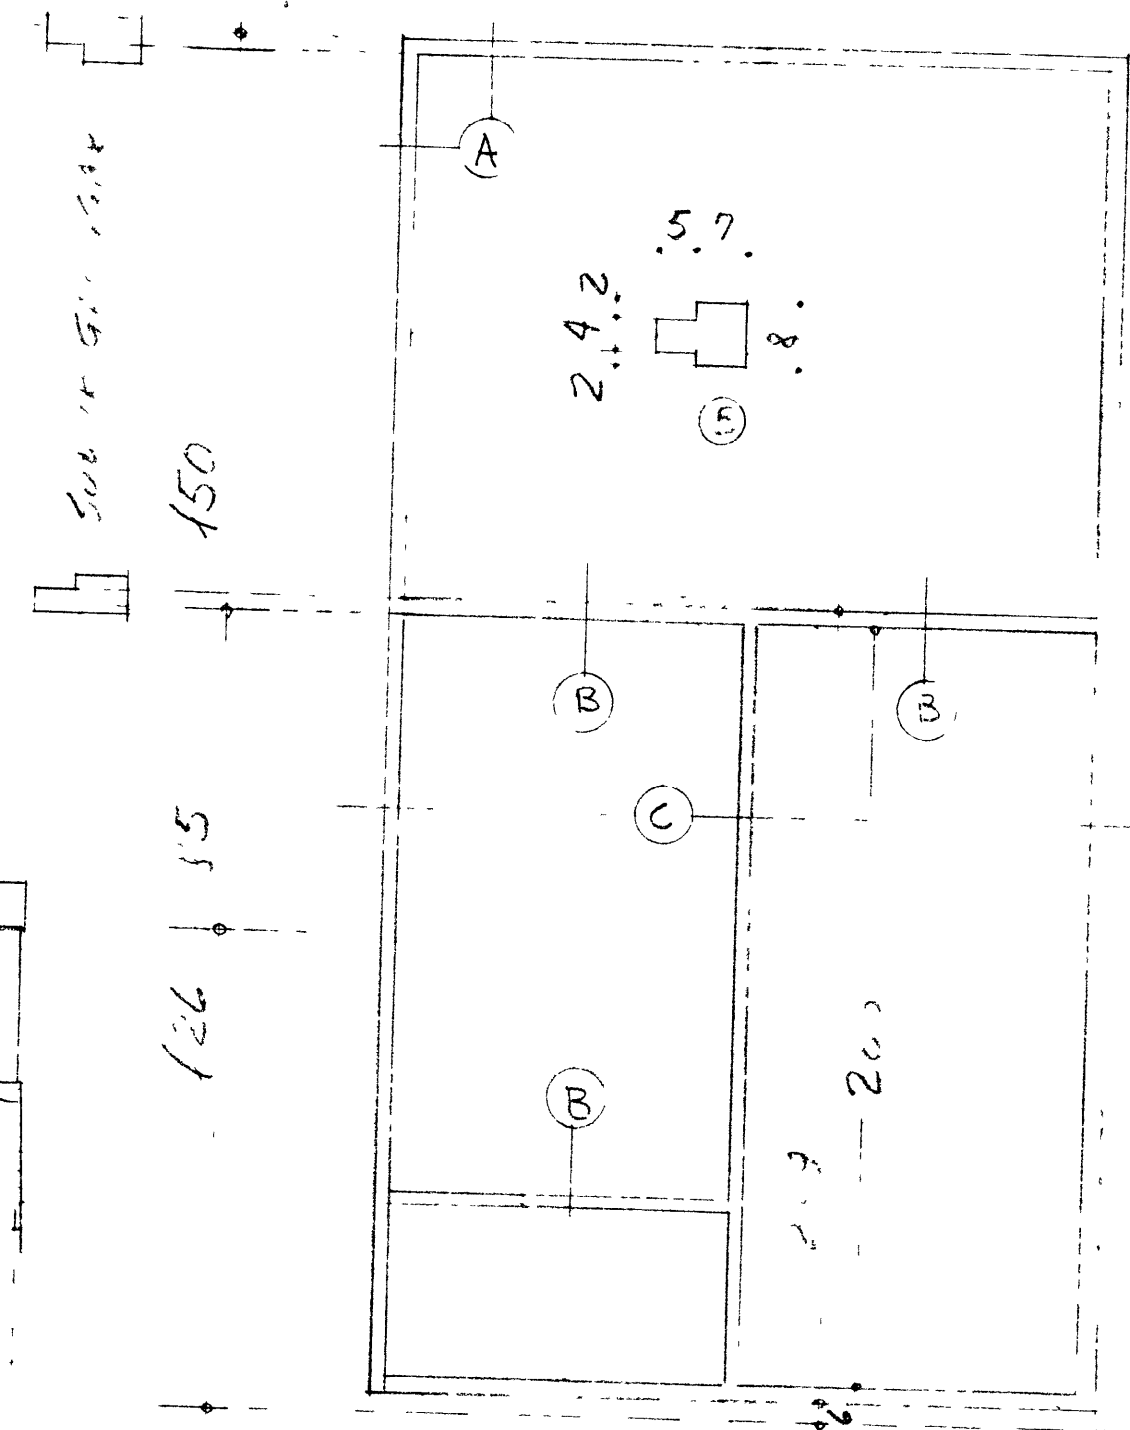

FORDYR

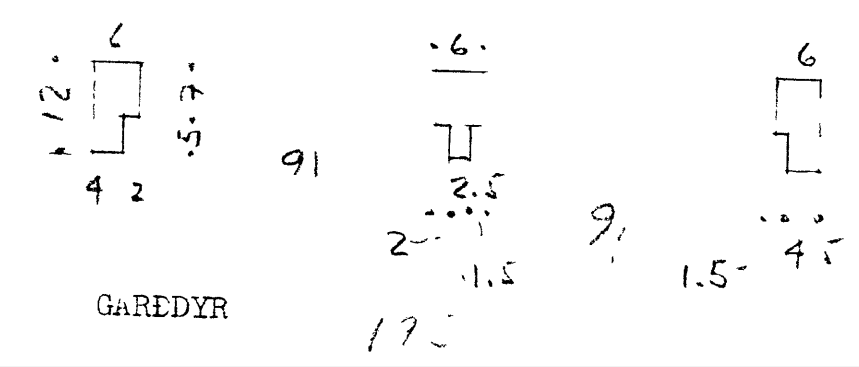

GAREDYR

REYKJAVIK 25 APRIL 1966
ROGNV. JOHNSON