


ARKITEKTEN BUREÅU

12.6.52

Vullin Anghömm

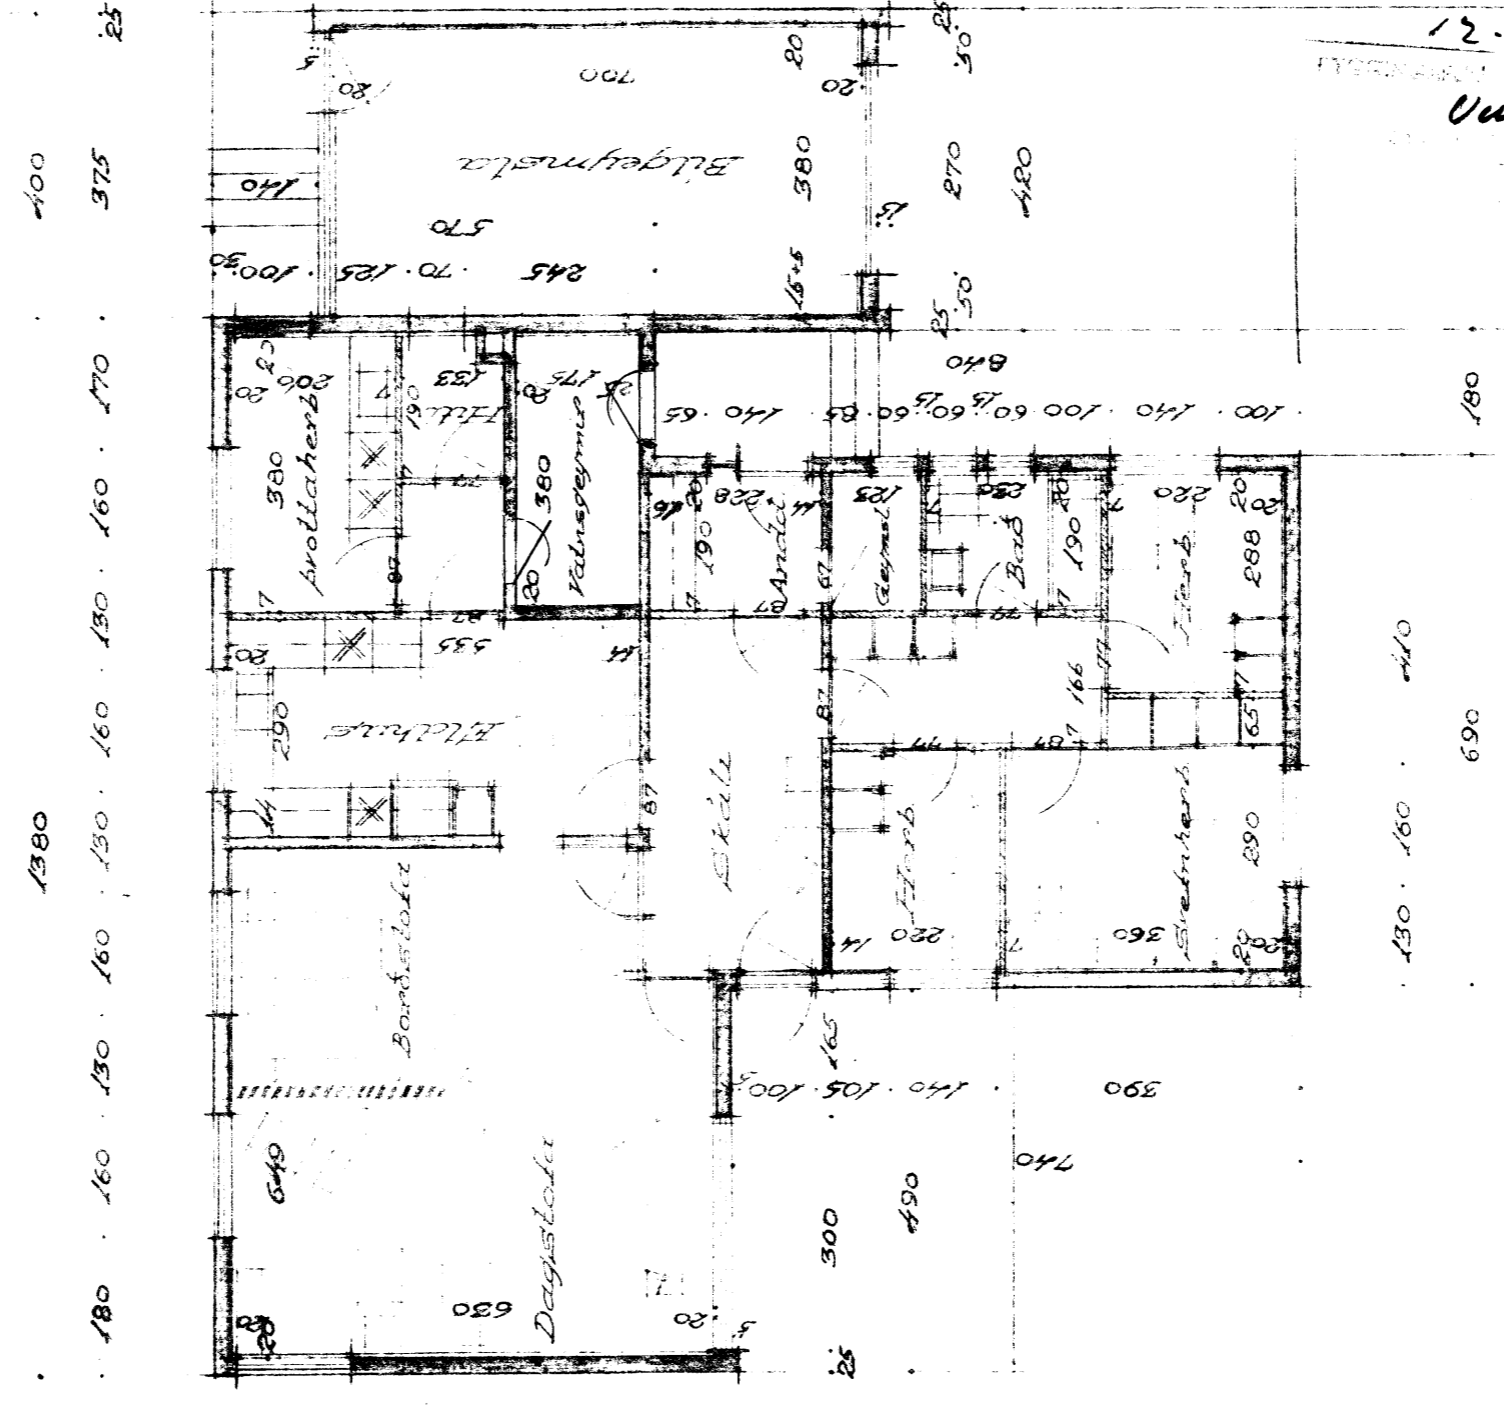

Grundmål