


163

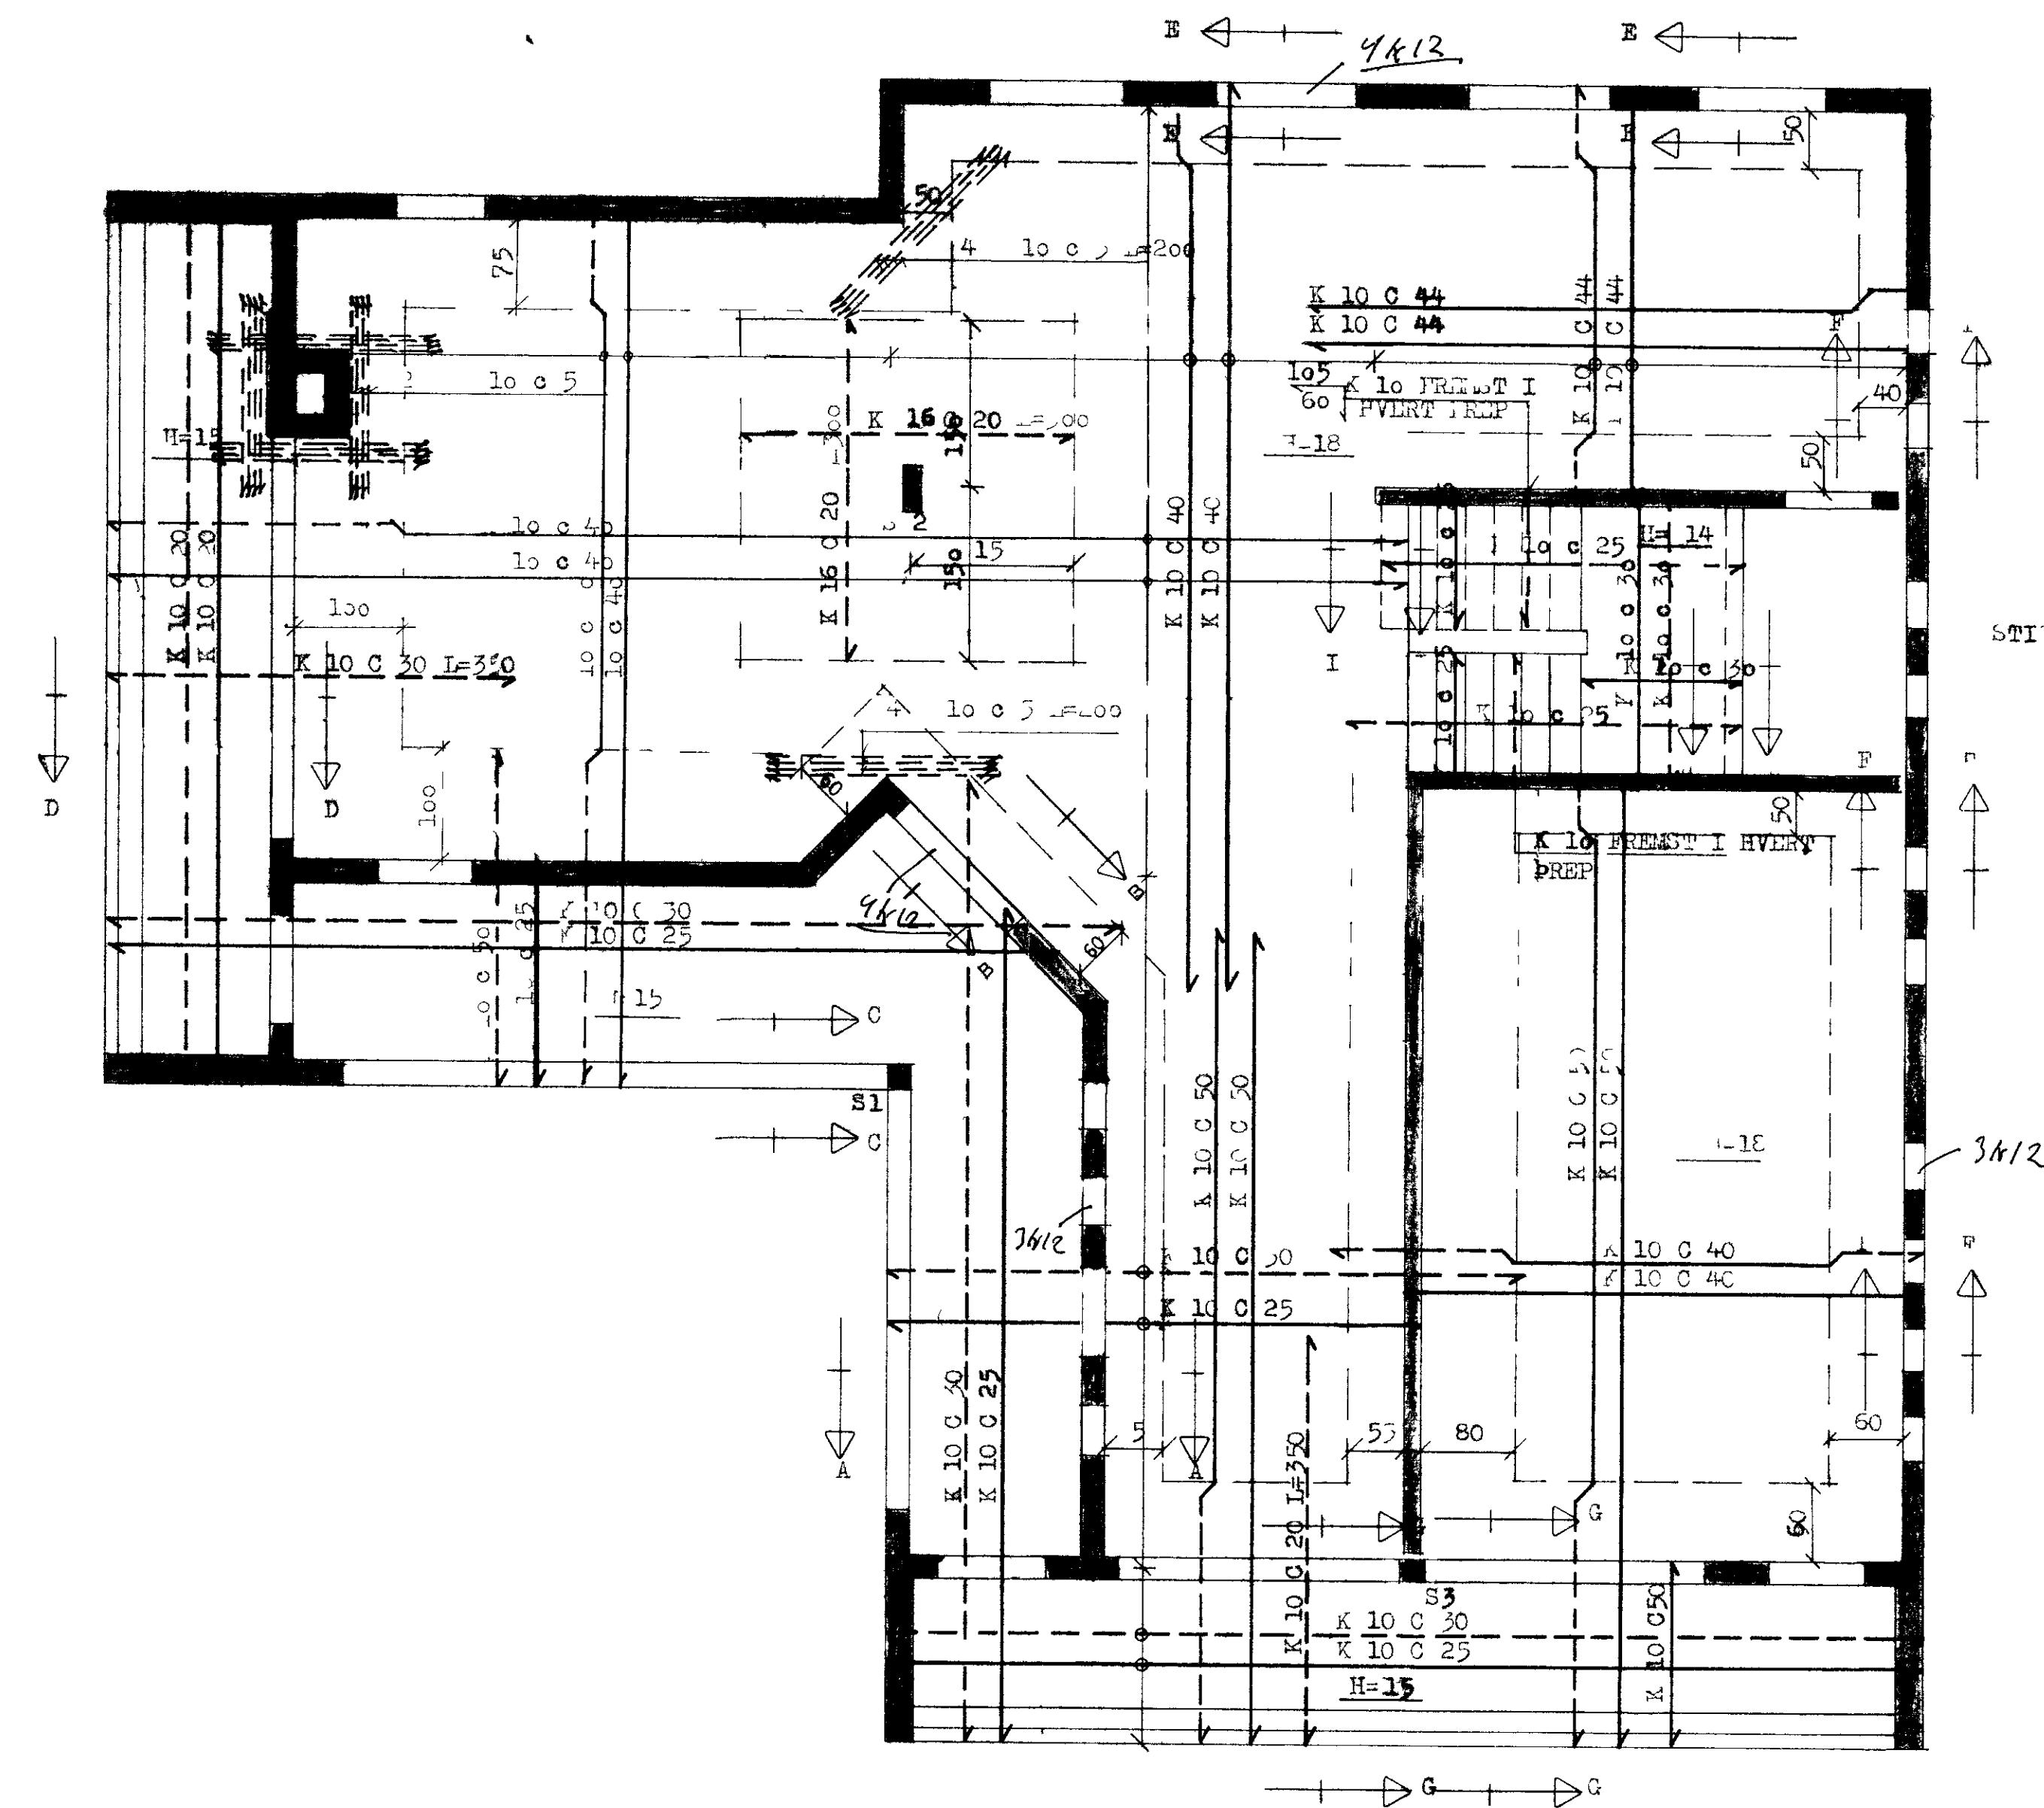

VERKEFNI <b>'ASAVEGUR 33</b>	MAL 1-50.	DAGS. I BR.
TEIKN G P E.P		
REIKN		VERK NR. 25
SAMP	11	TEIKN NR. 106D 106D