



8 SEP. 2005

BYGGINGARFULLTRÚNNI VESTMANNNAEYJUM

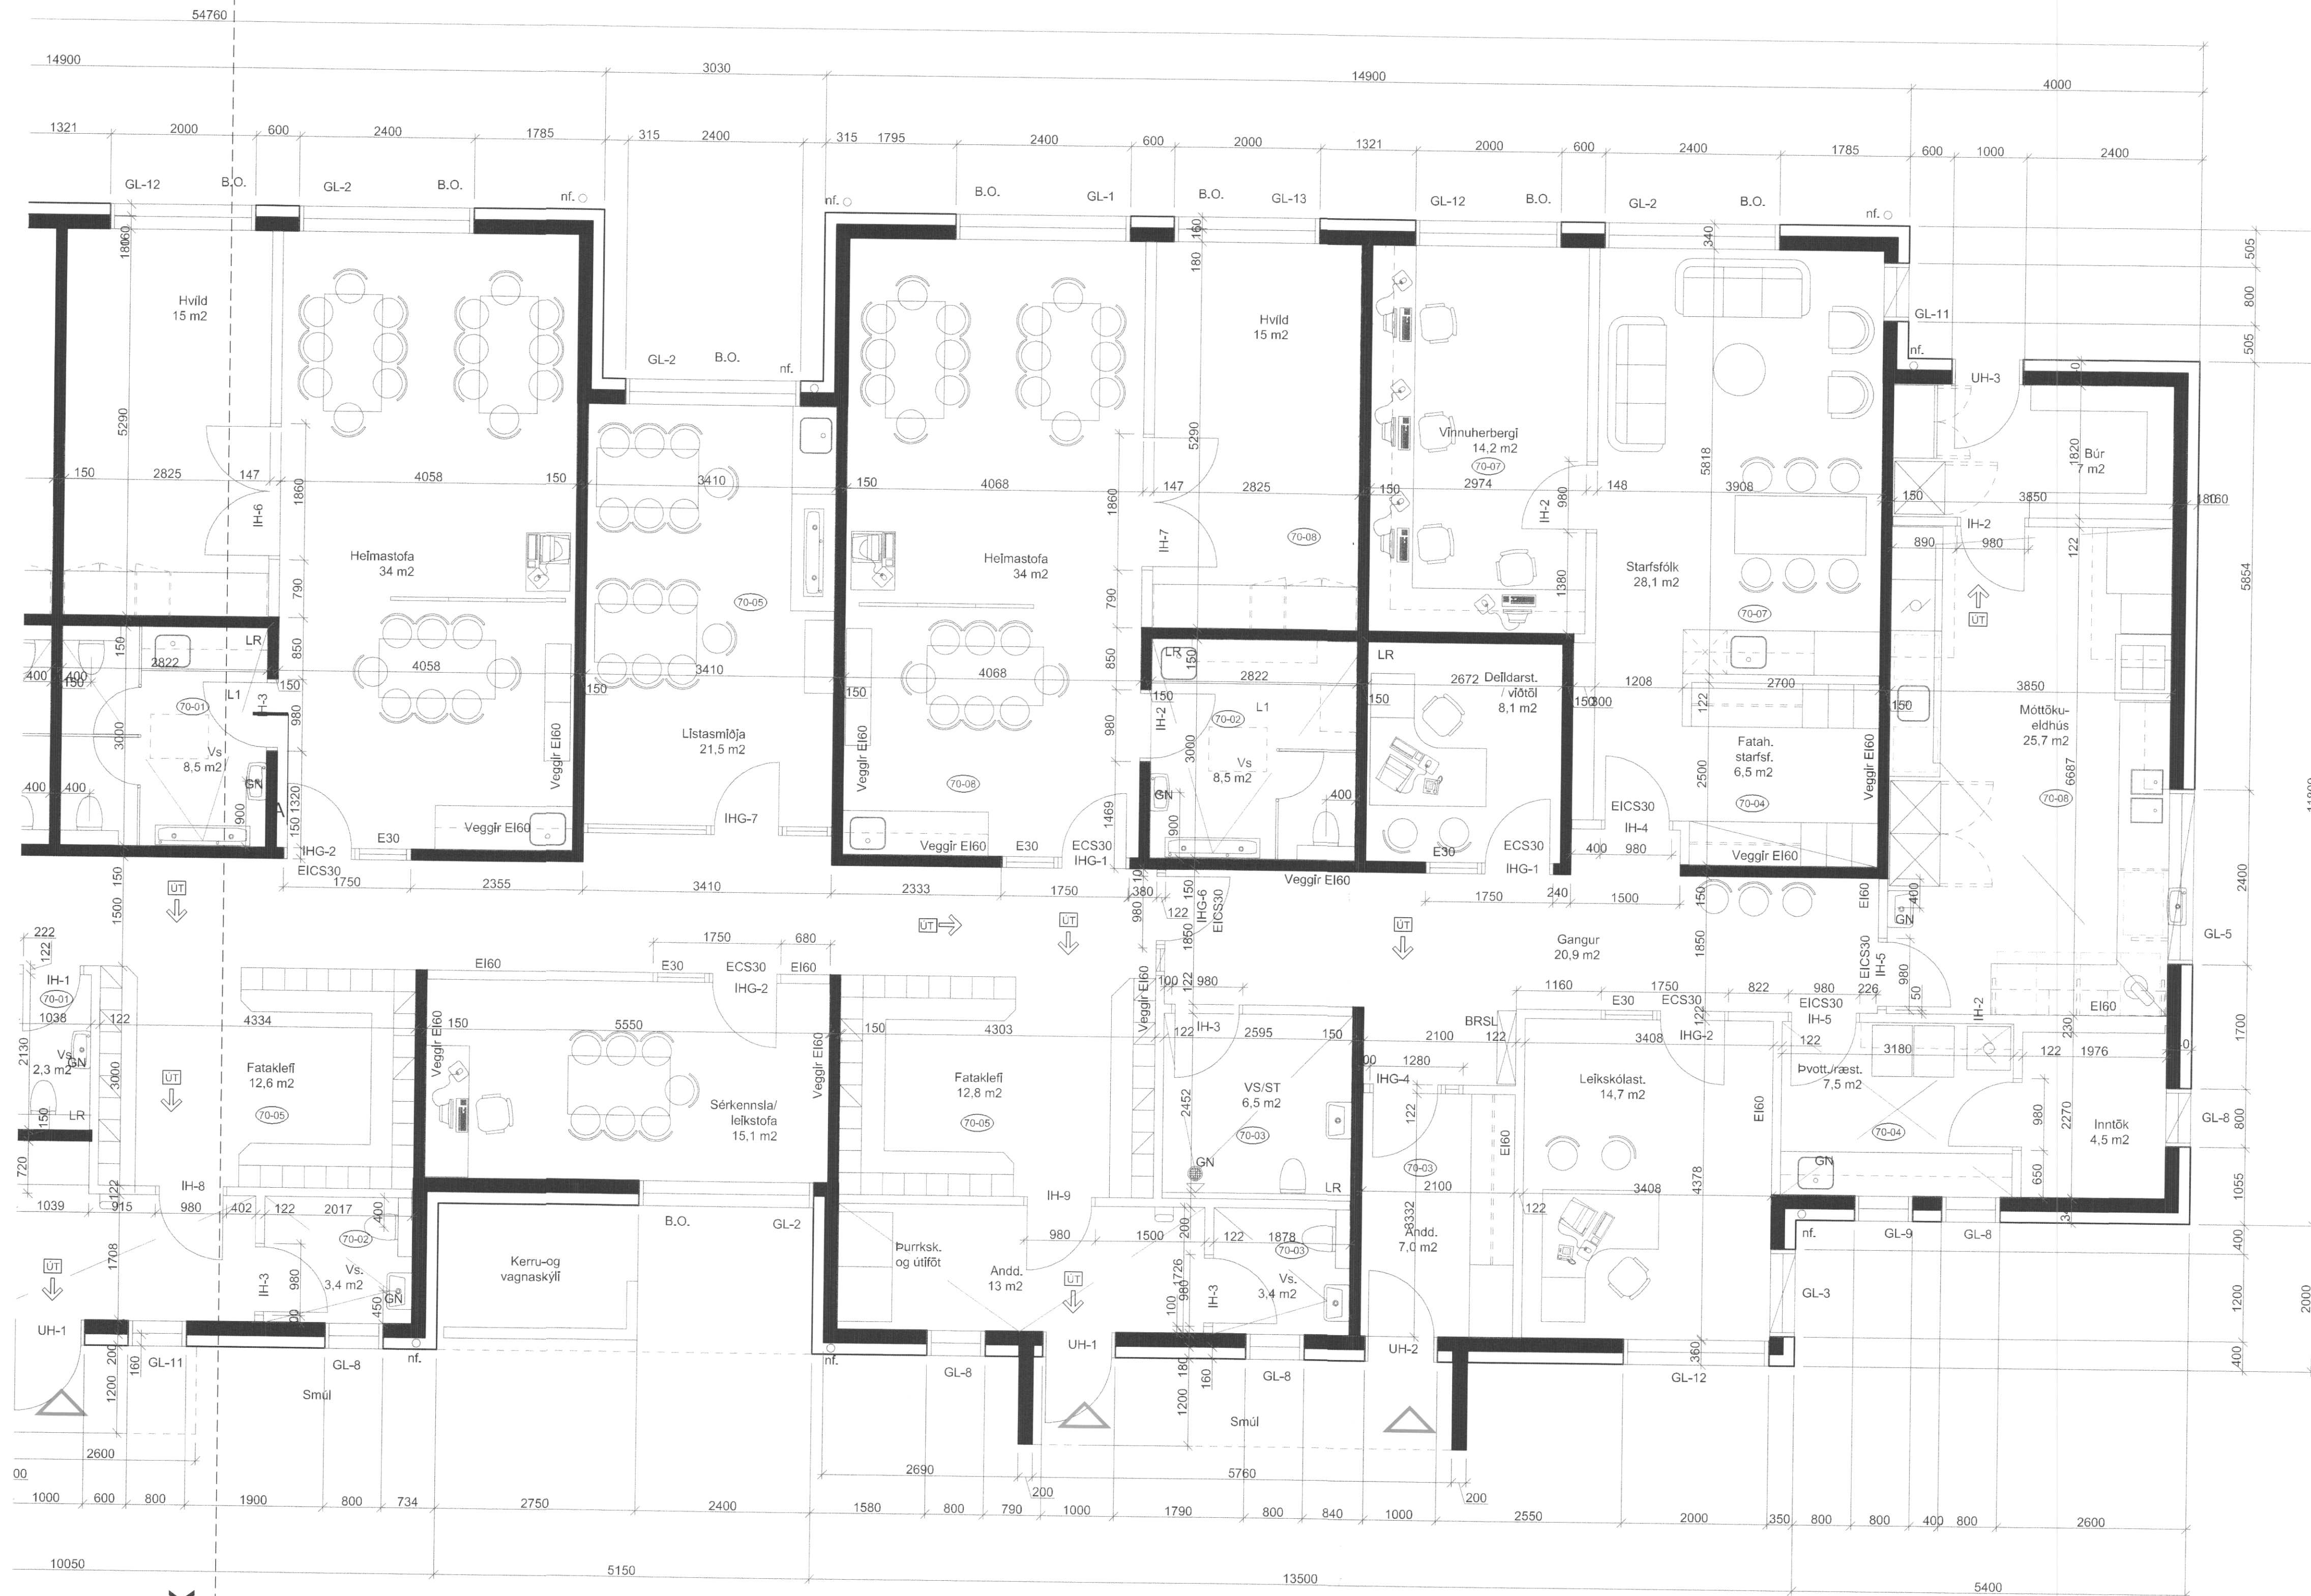

GRUNNMYND 1. HÆÐ mkv. 1:50

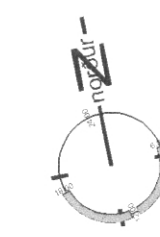

B3: 14.8.2006 - Salerniskassar og gólfhalli
 B2: 14.6.2006 - Ræsting
 B1: Breyting á ekkhúsi
 brygðar

LEIKSKÓLINN SÓLI, VESTMANNNAEYJUM

GRUNNMYND, 1. HÆÐ

28.10.2005 1:50
 dags. mál B3 brygðing 20-01B
 skv. ragnar

KT: 4670-290
 TILHAFDFA HALLDÓRA GUÐNUNDBÓRAR FAI
 SKÚLSTÚR 6 • 103 REYKJAVÍK • Sími 545 1030
 FAX: 545 1016 THG@THG.IS WWW.THG.IS

