



25 JAN. 2011

Sigrún Sören Þórunn
BYGGINGARFULLTRUUNNI VESTMANNAEYJUM

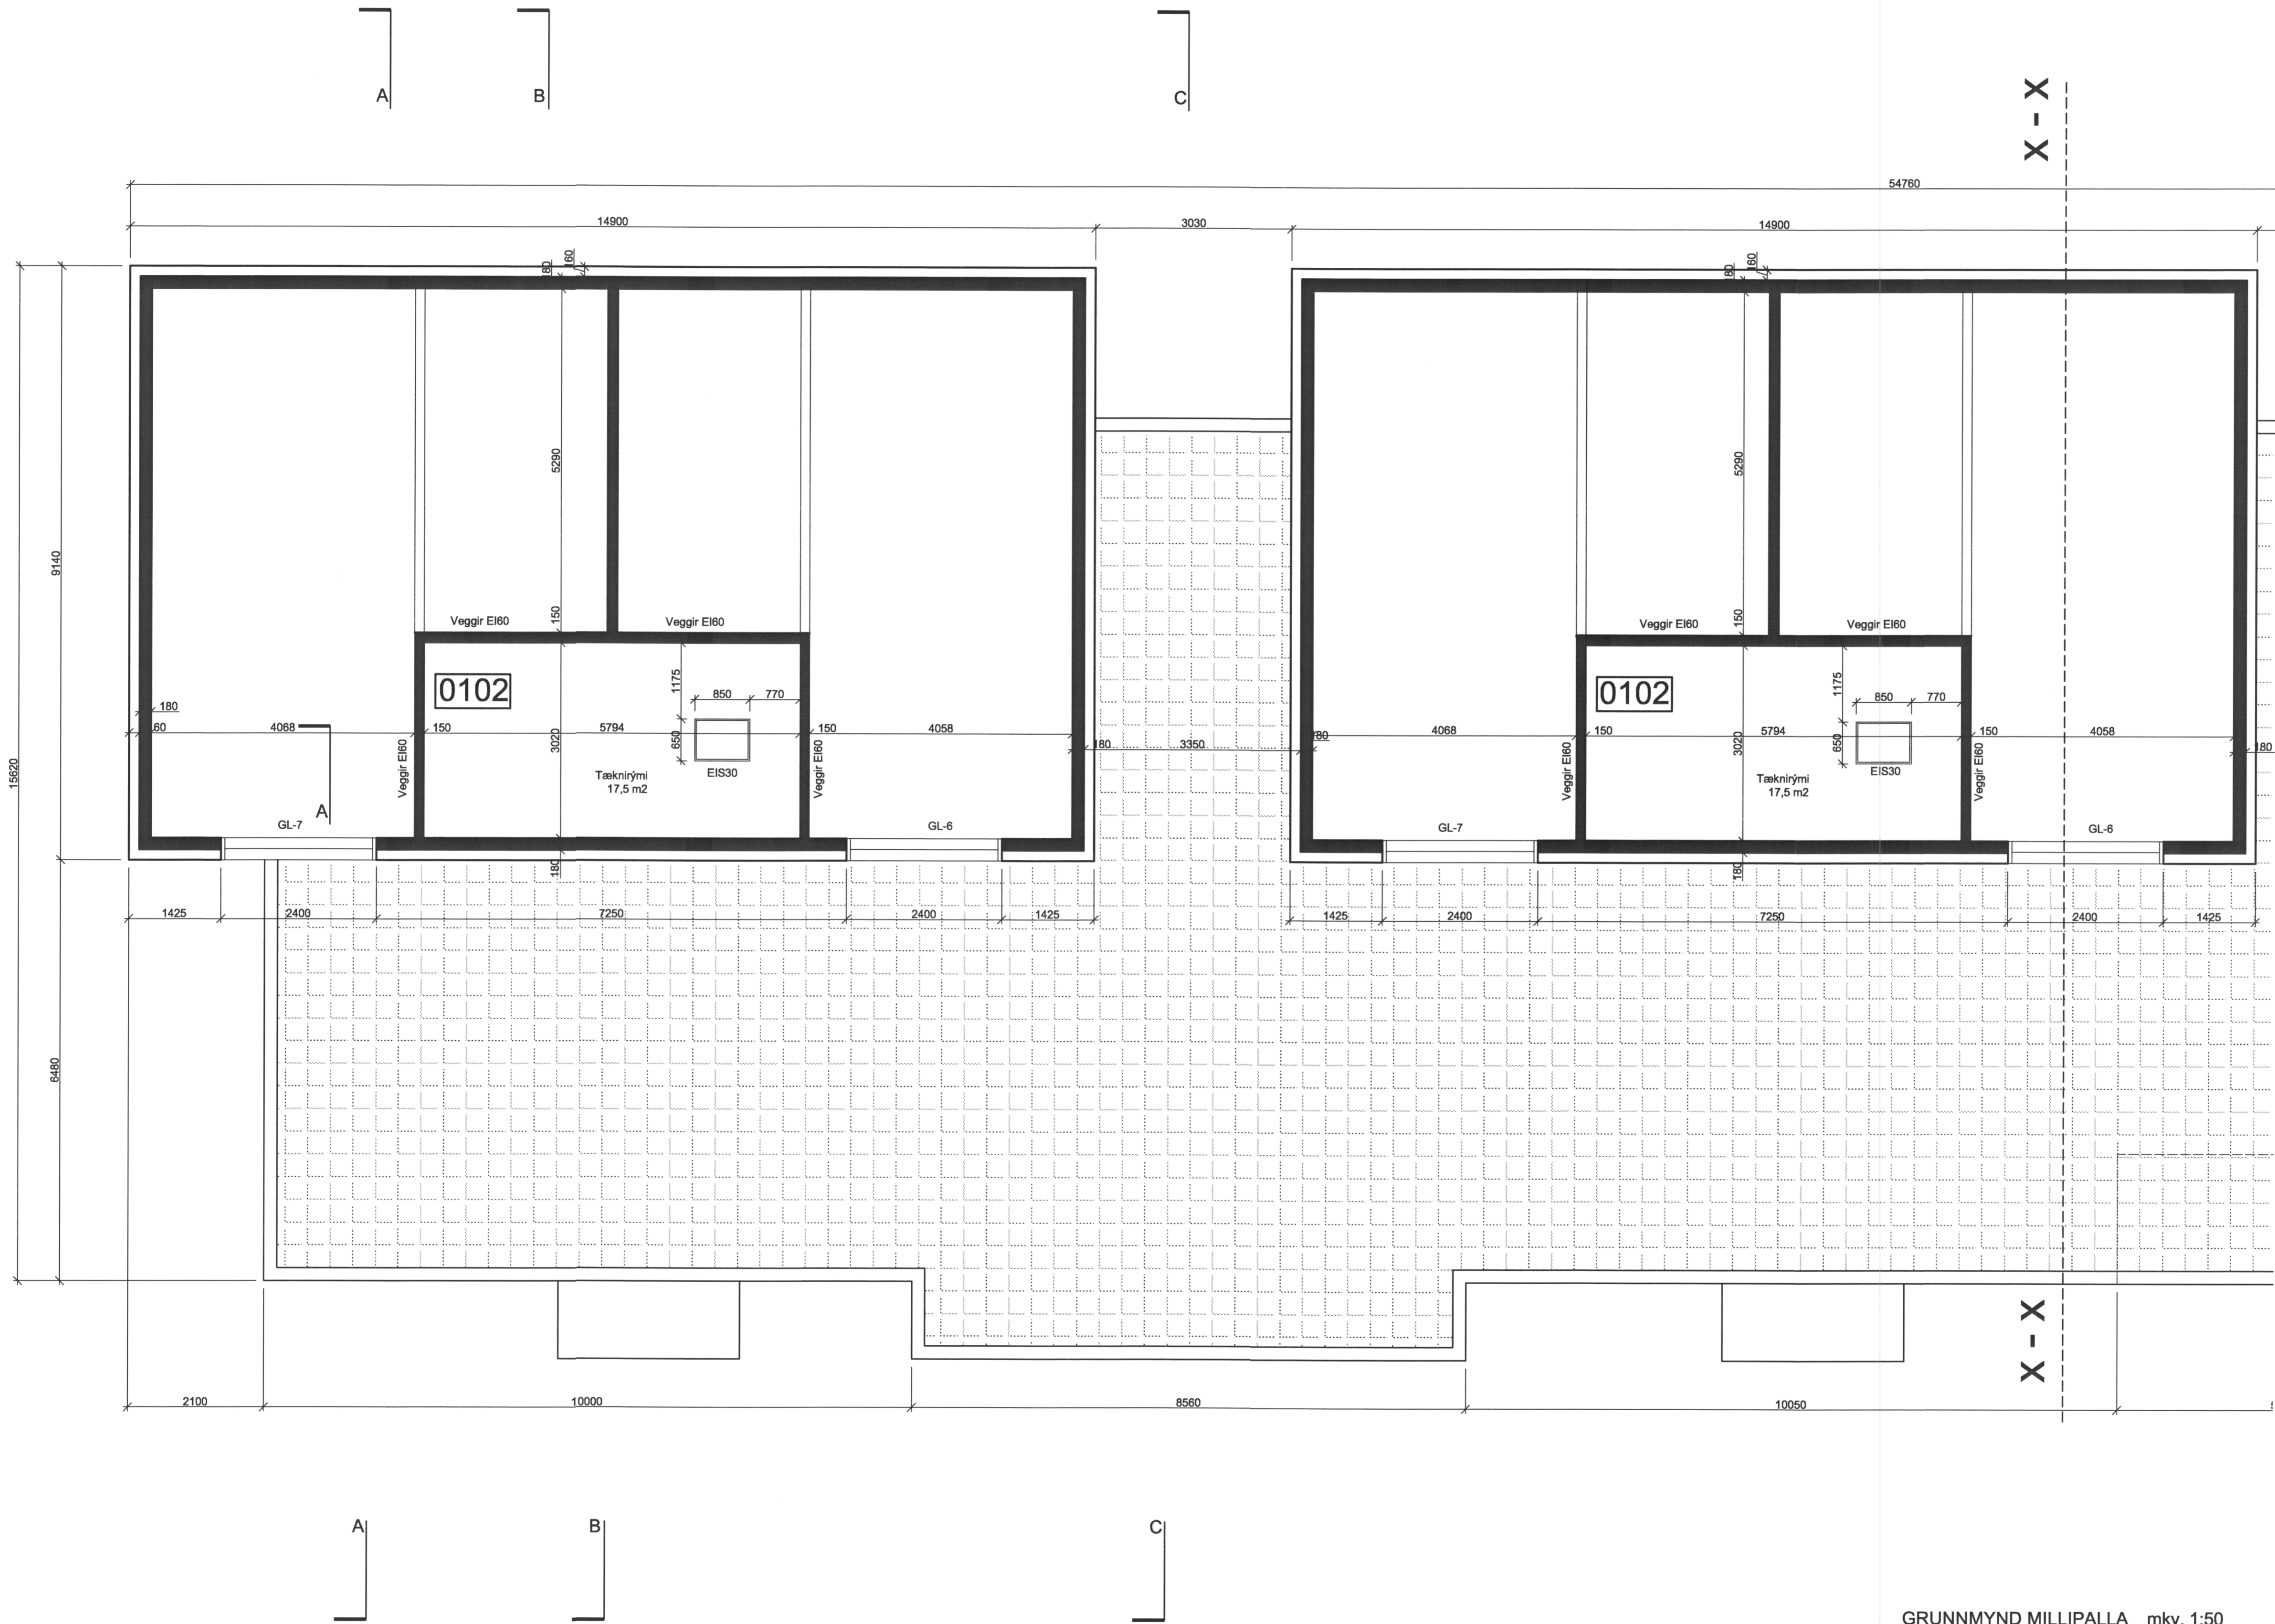

GRUNNMYND MILLIPALLA mkv. 1:50

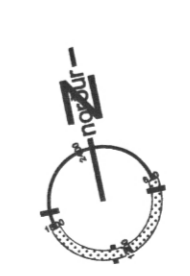

B1: Breytt staðsetning lúga
breytingar

LEIKSKÓLINN SÓLI, VESTMANNAEYJUM

GRUNNMYND MILLIPALLA

28.10.2005 1:50 mál
dags
07.11.05
breyting
20-02A
tösk. ngrnr

KT: 44073286

TEKNIÞÓFA HALDÓRRS GUÐMUNDSSONAR FAJ
SKÚLATÚN 6 - 105 REYKJAVÍK - Sími: 545 1600
FAX: 545 1616 THG@THG.IS WWW.THG.IS

