



X - X

X - X

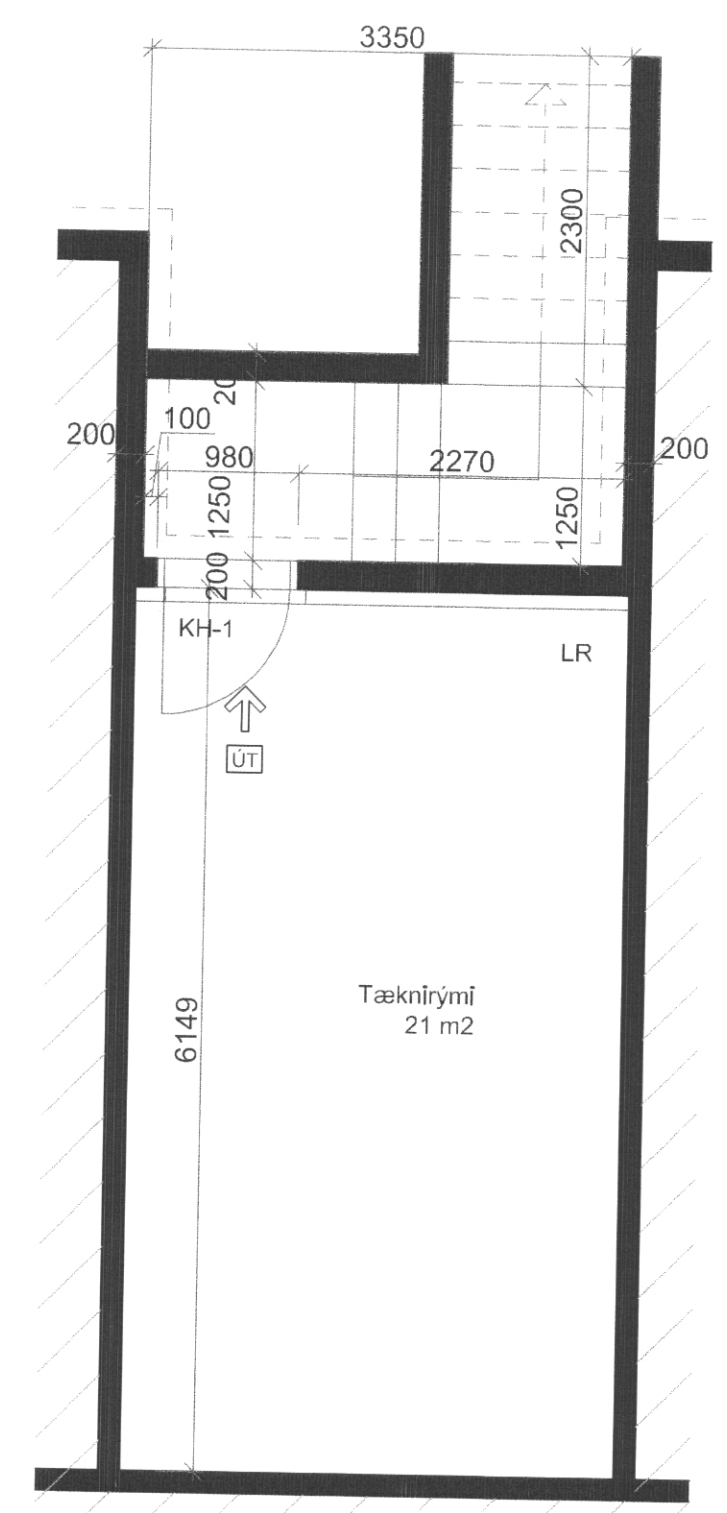

GRUNNMYND KJALLARI m.kv. 1:50

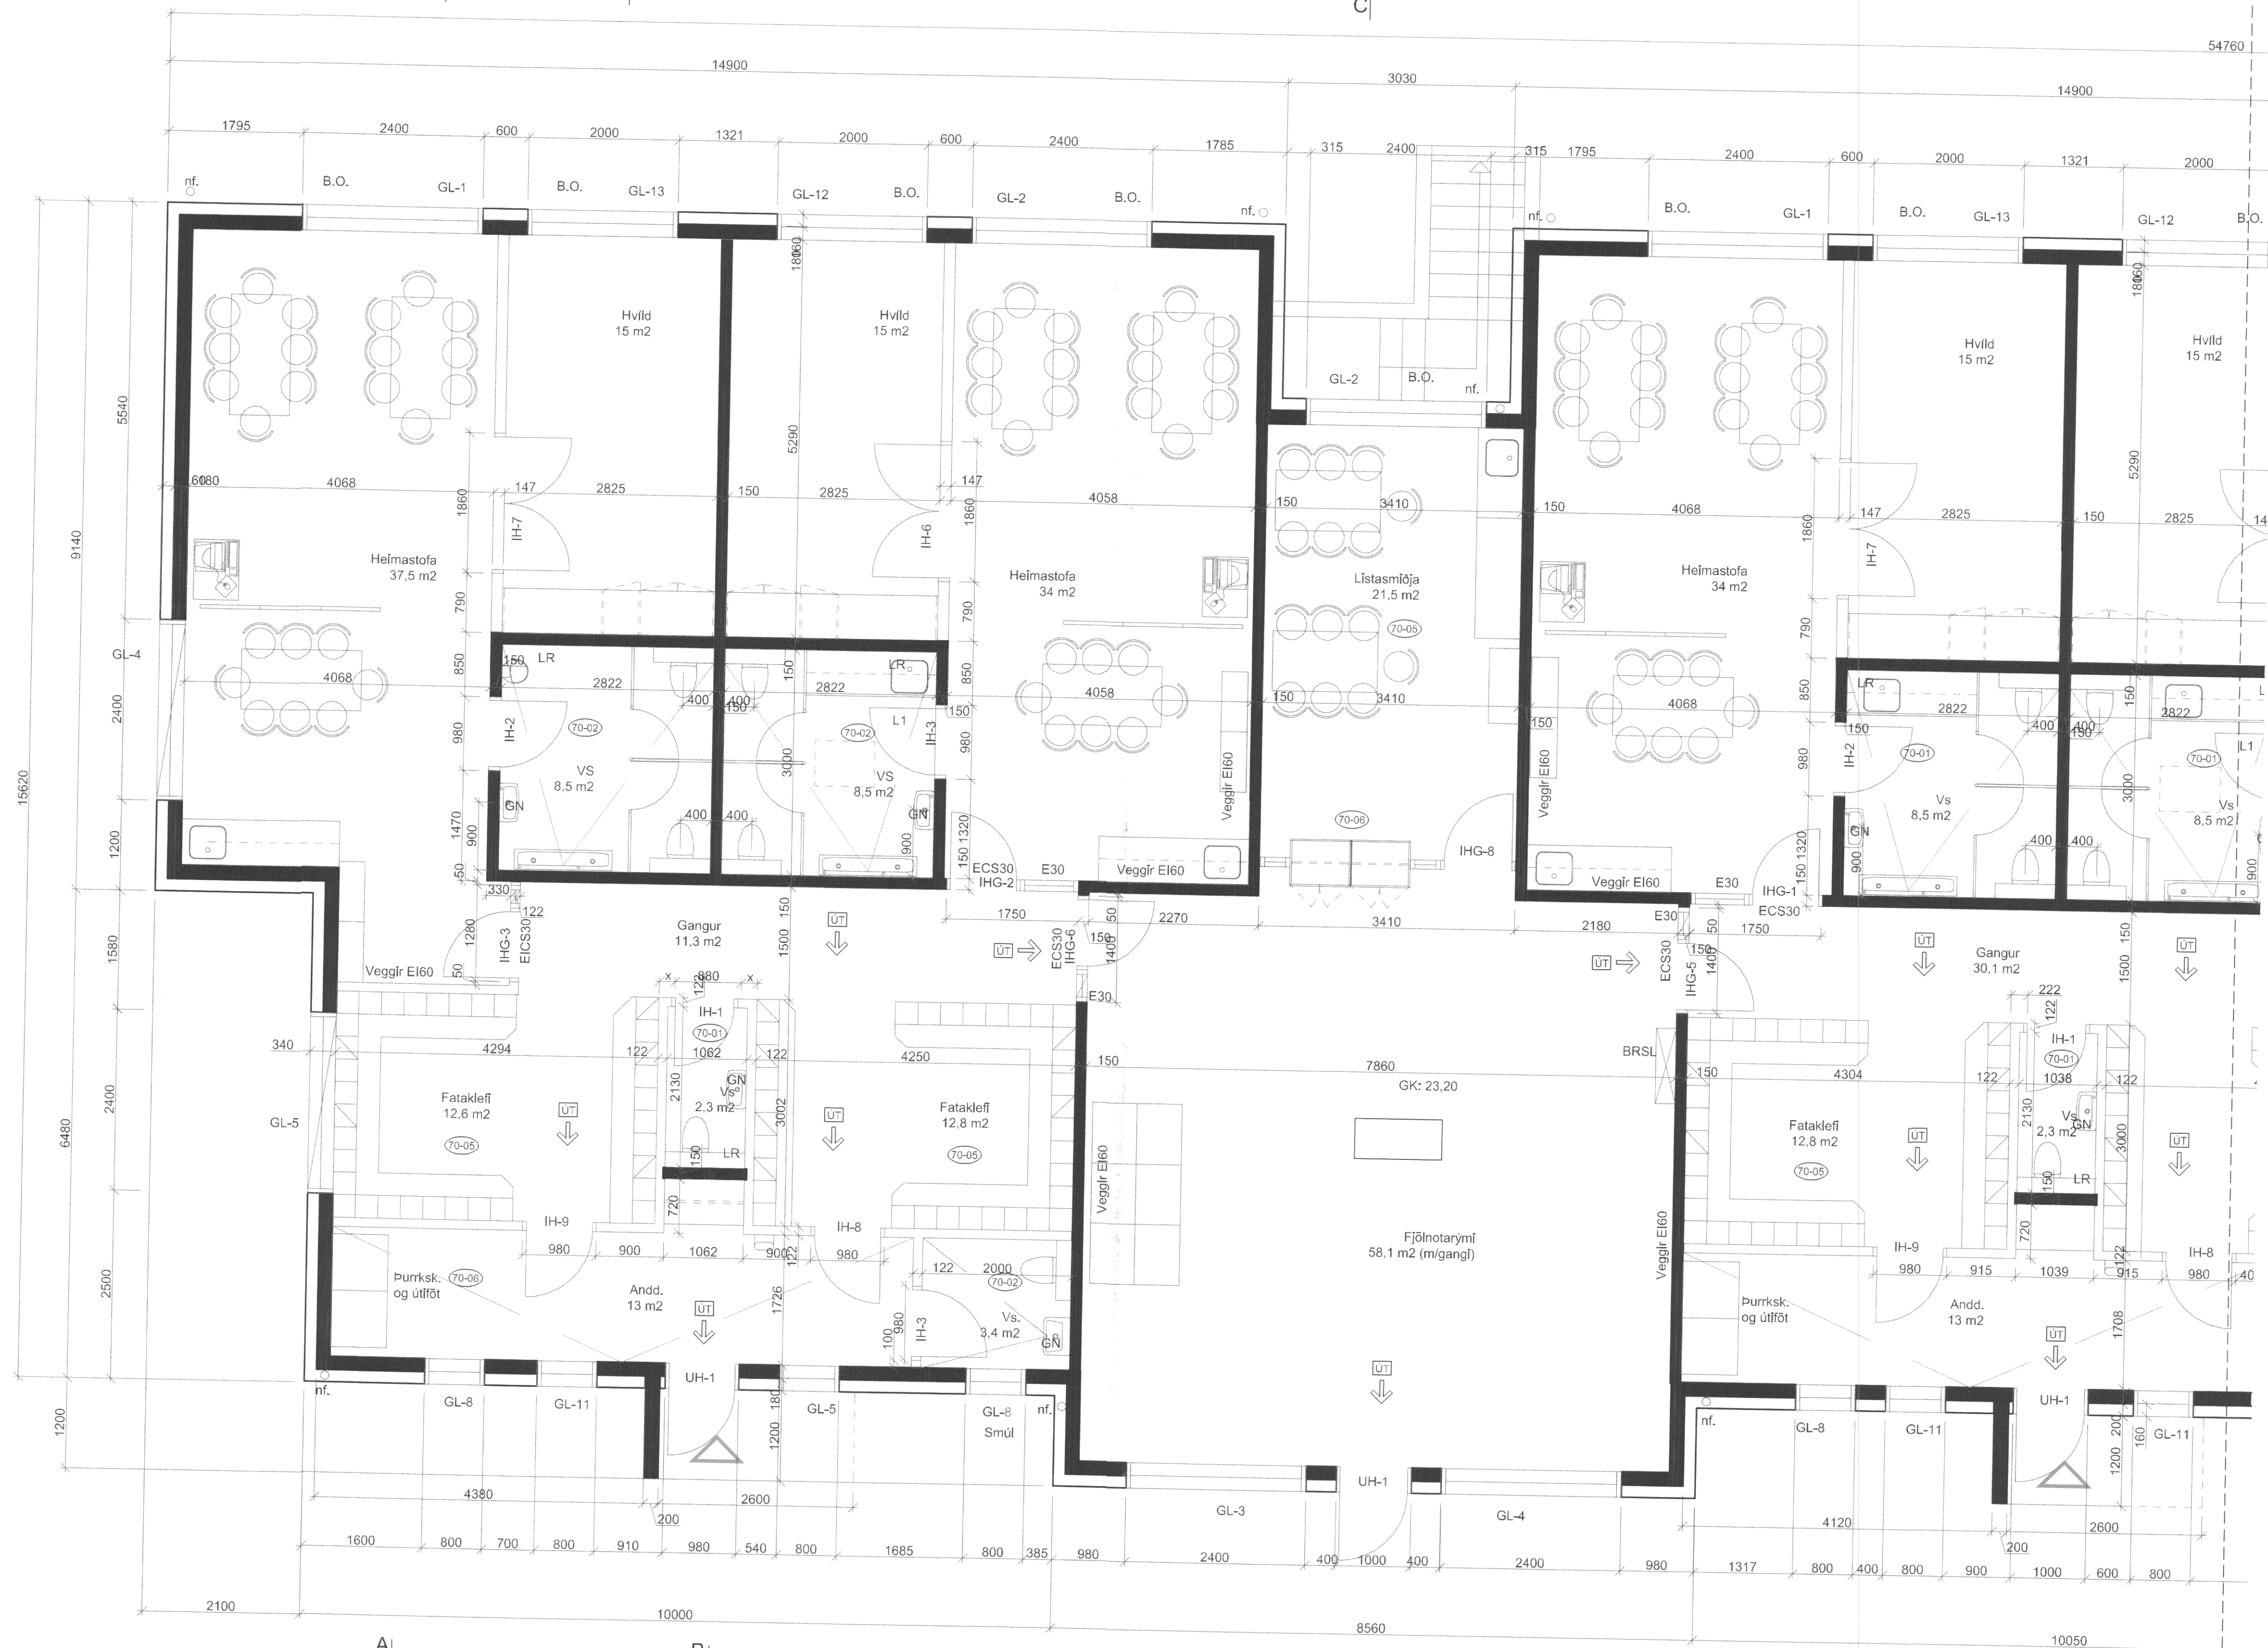

A

B

C

GRUNNMYND m.kv. 1:50

B2: Salemskassar og götthall  
B1 - 12.12.2005 - Kjallartréppur  
breytingar

LEIKSKÓLINN SÓLI, VESTMANNAEYJUM  
GRUNNMYND, KJALLARI OG 1. HÆÐ

28.10.2005 1:50 mál B2 20-01A  
dags. breyting telkt. ragnar

KT-44070-2590

TEKNIÞEFTA HALDÖRS GÖRÐUNDRÖÐUR FÁ  
SKULSTAR 6 • 1105 REYKJÁVÍK • SMÍ: 545 1600  
FAX: 545 1616 • [tekni@twe.is](mailto:tekni@twe.is) • [www.twe.is](http://www.twe.is)

