





HJUS FRIDRIKS RAGNARSSONAR  
'ASHAMAR 4  
N. 1:100

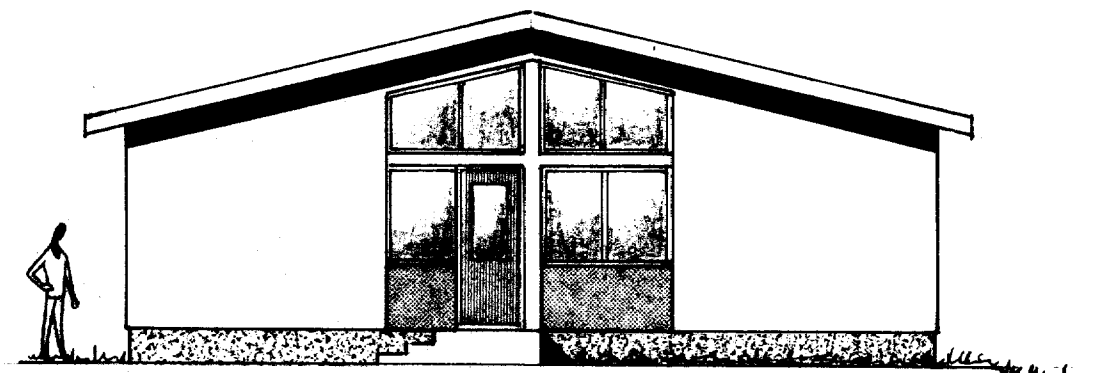

NORÐUR

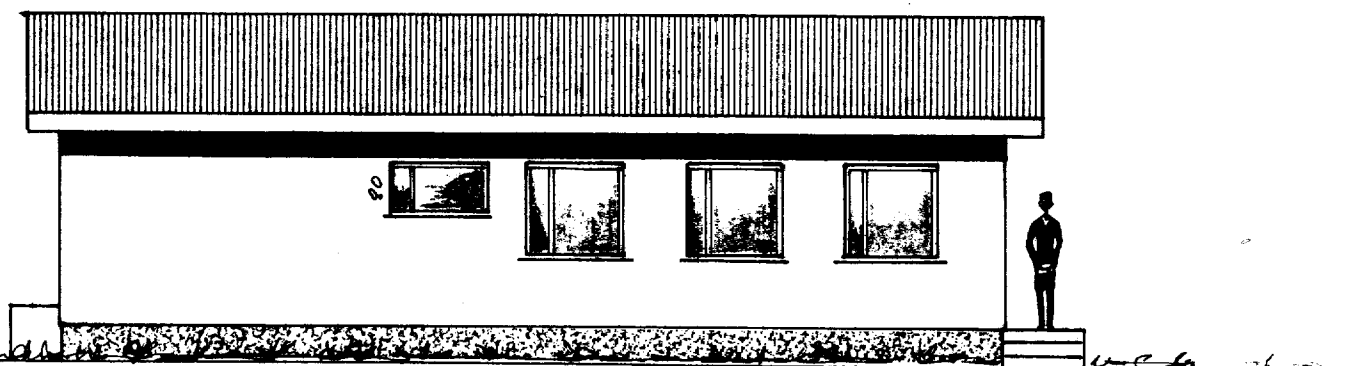


AUSTUR

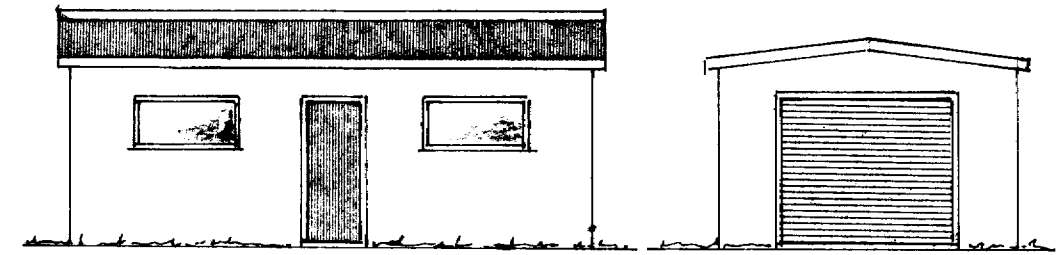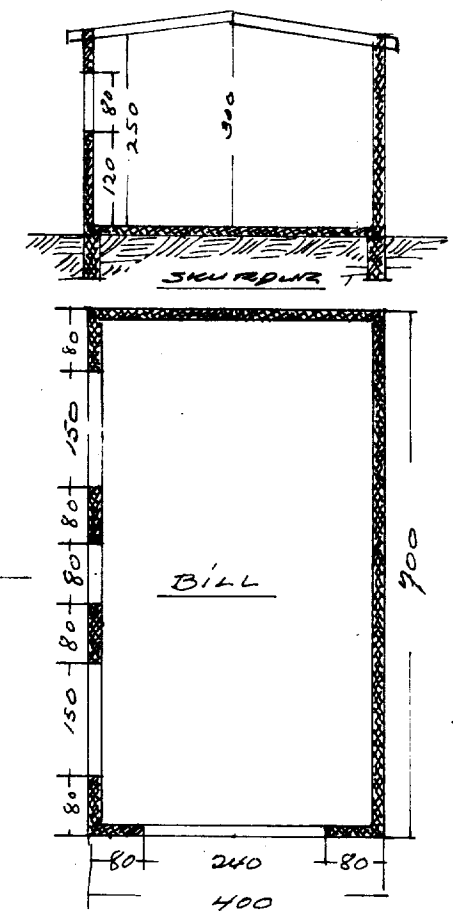


VESTUR



SUÐUR

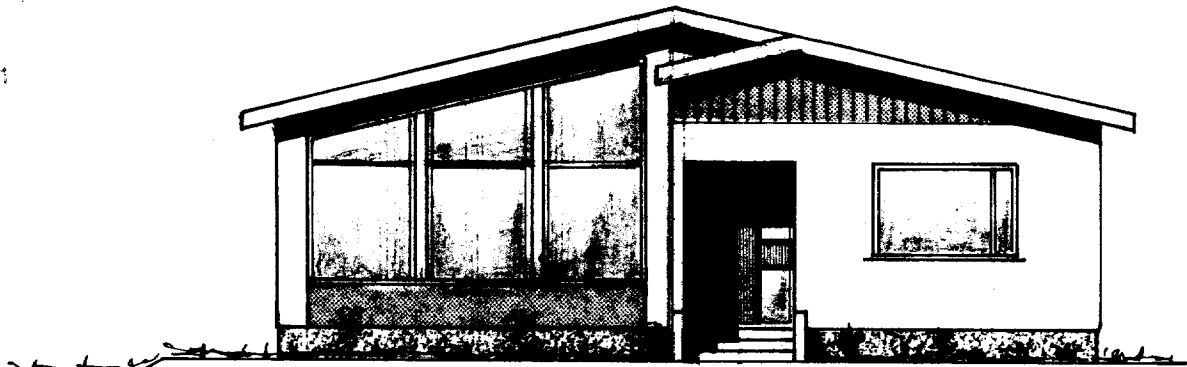


SUÐUR

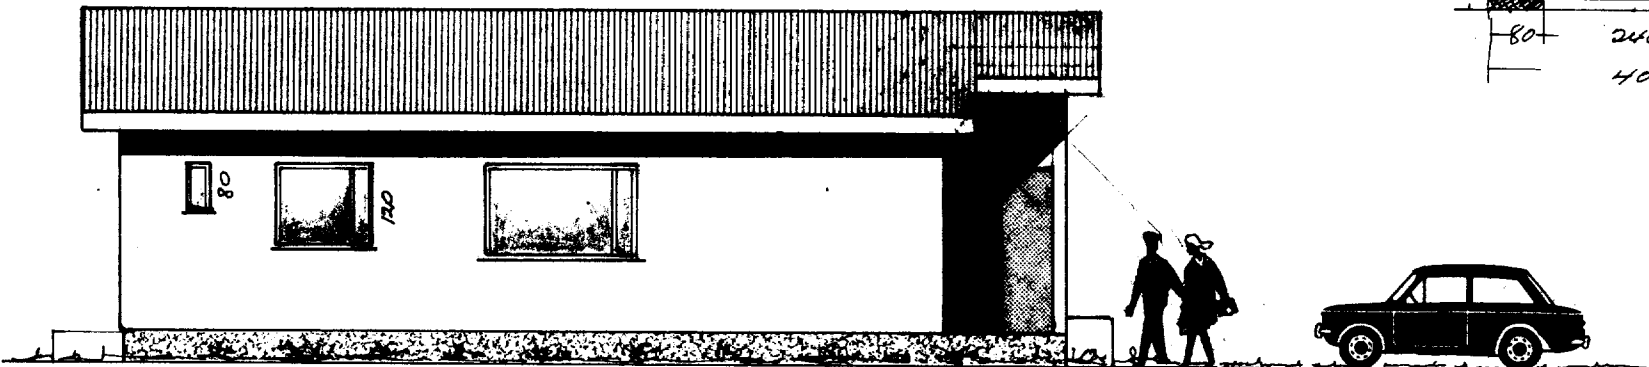

VESTUR

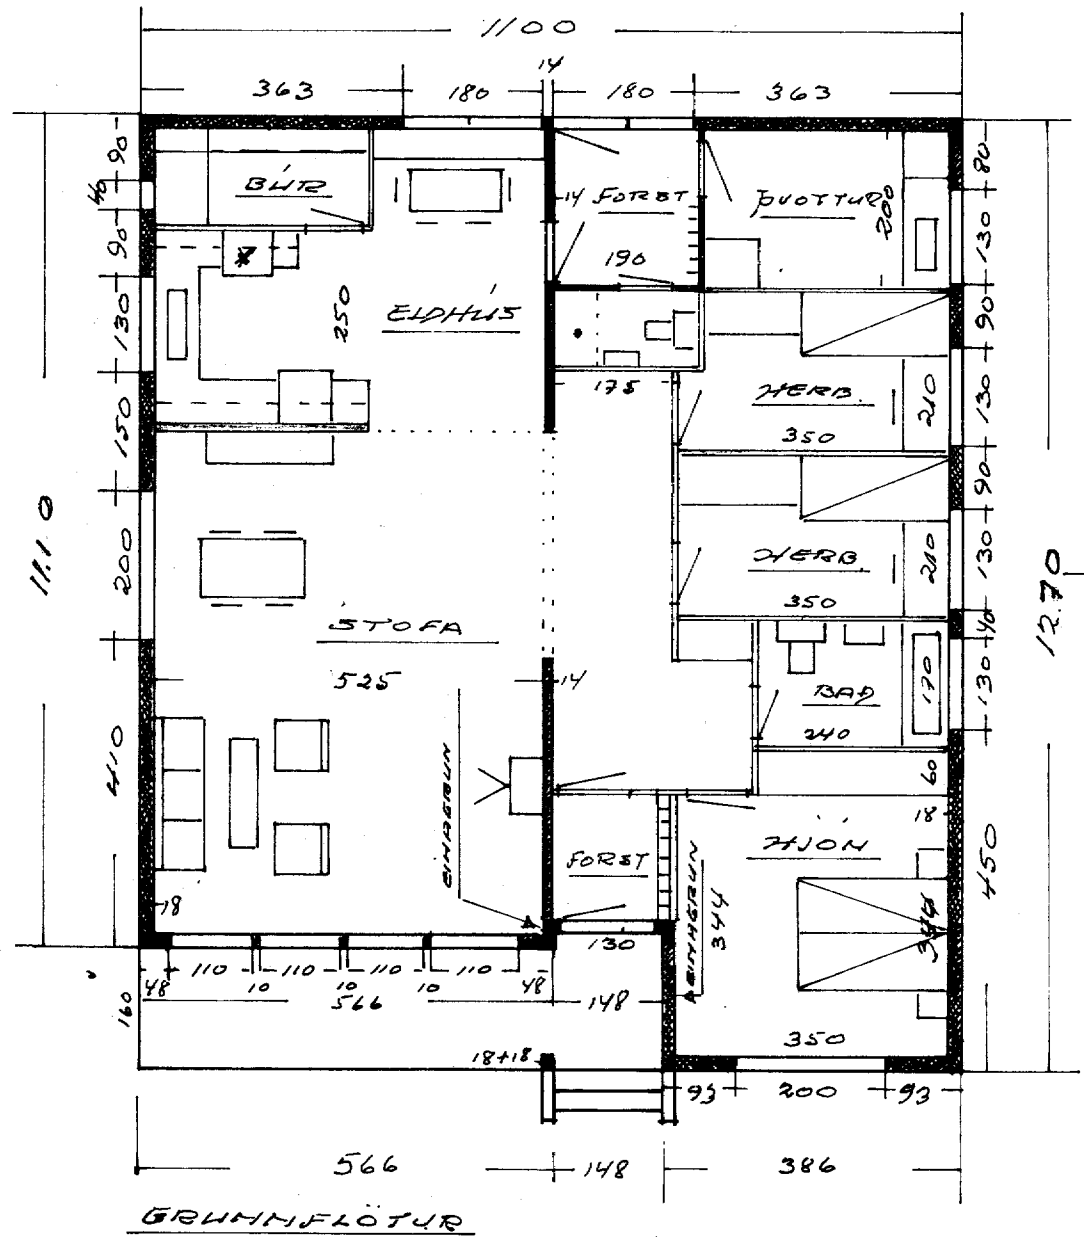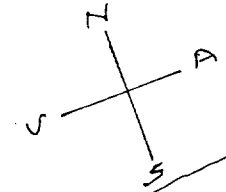

GRUNNFLÖTUR

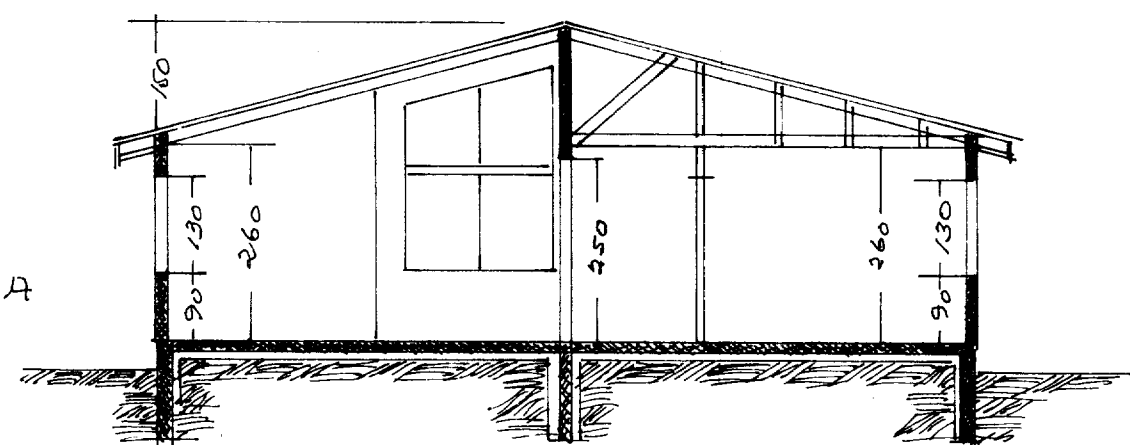

SKURÐUR A-A

AFSTAGA  
N. 1:500

