
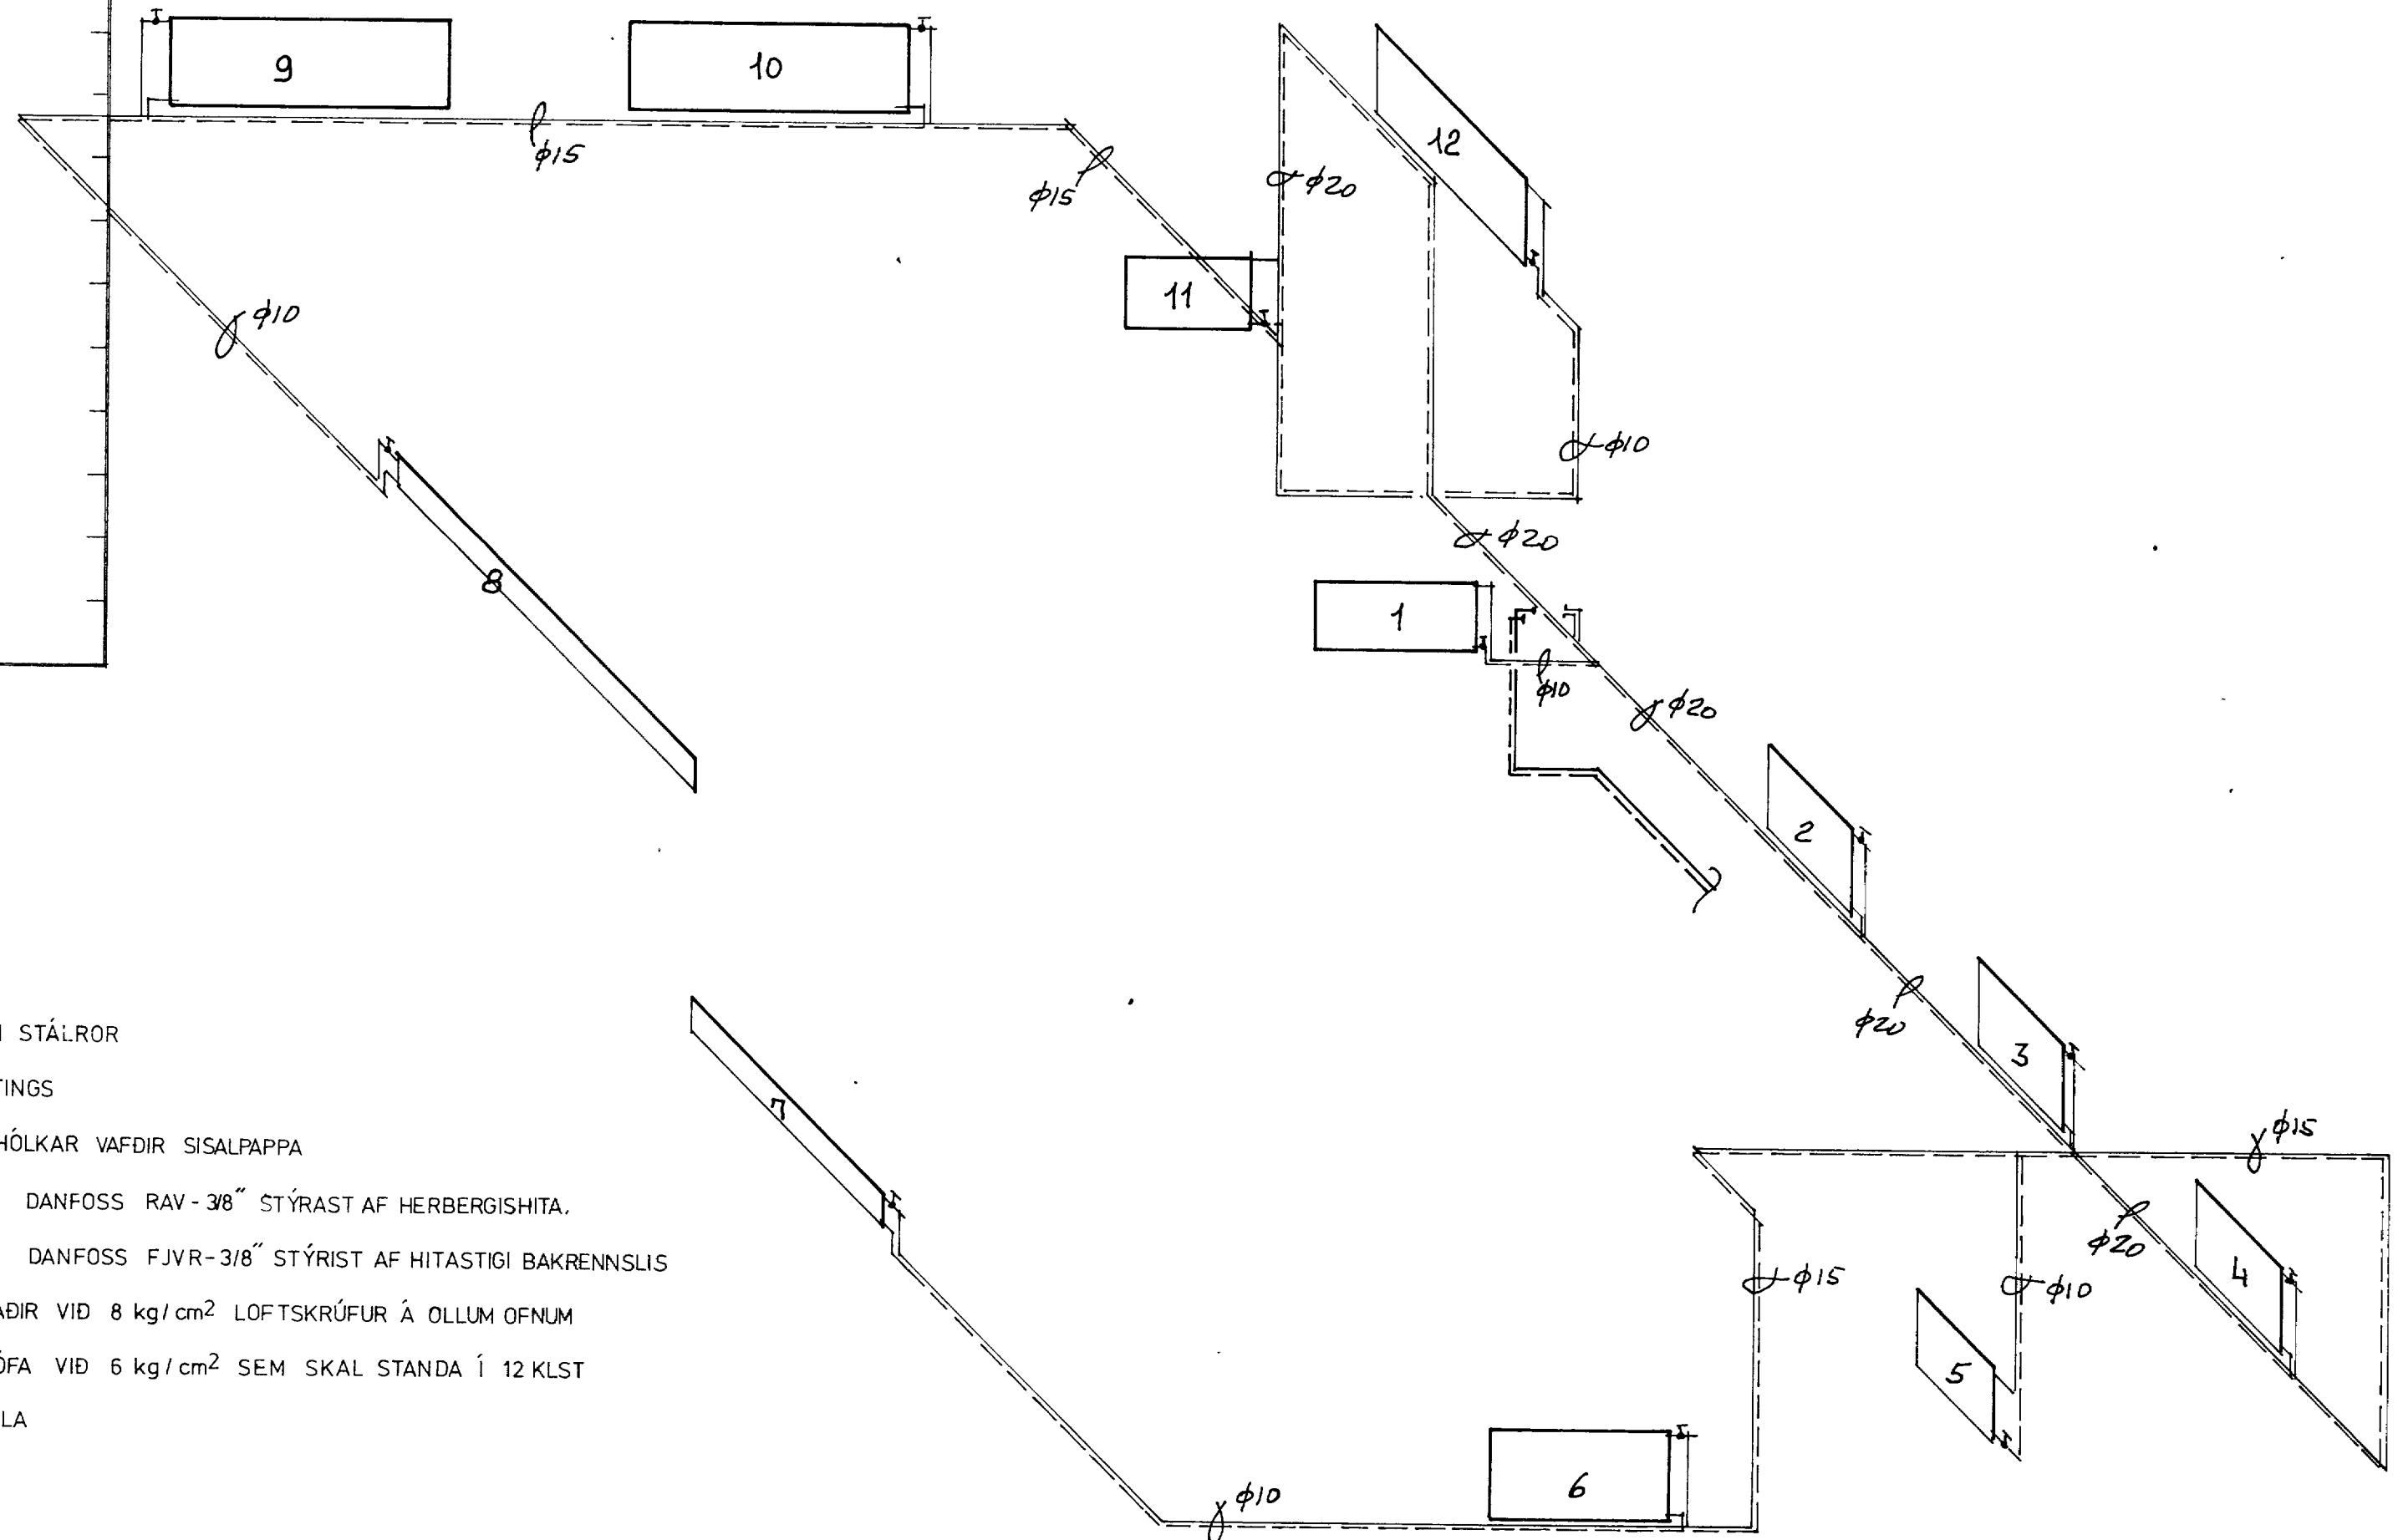


OFNASKRÁ

246

OFN	MESTA		VARMA-ÞÖRF kcal/klst	STAD-SETN. STÚTA	GERÐ OFNA			TÁKN FRAM-LEIDANDA
	LENGD cm.	HÆÐ cm.			LENGD cm.	HÆÐ cm.	ÞYKKT cm.	
01	X	50	450	CD				
02	105	70	630	CD				
03	105	70	630	CD				
04	105	70	800	CD				
05	100	X	900	CD				
06	140	70	1540	AB				
07	225	28	1890	AB				
08	345	28	1890	CD				
09	225	70	1250	AB				
10	225	70	1400	CD				
11	X	50	530	CD				
12	165	70	2000	AB				
13								
14								
15								
16								
17								
18								
12 Stk.			13910 kcal/klst					

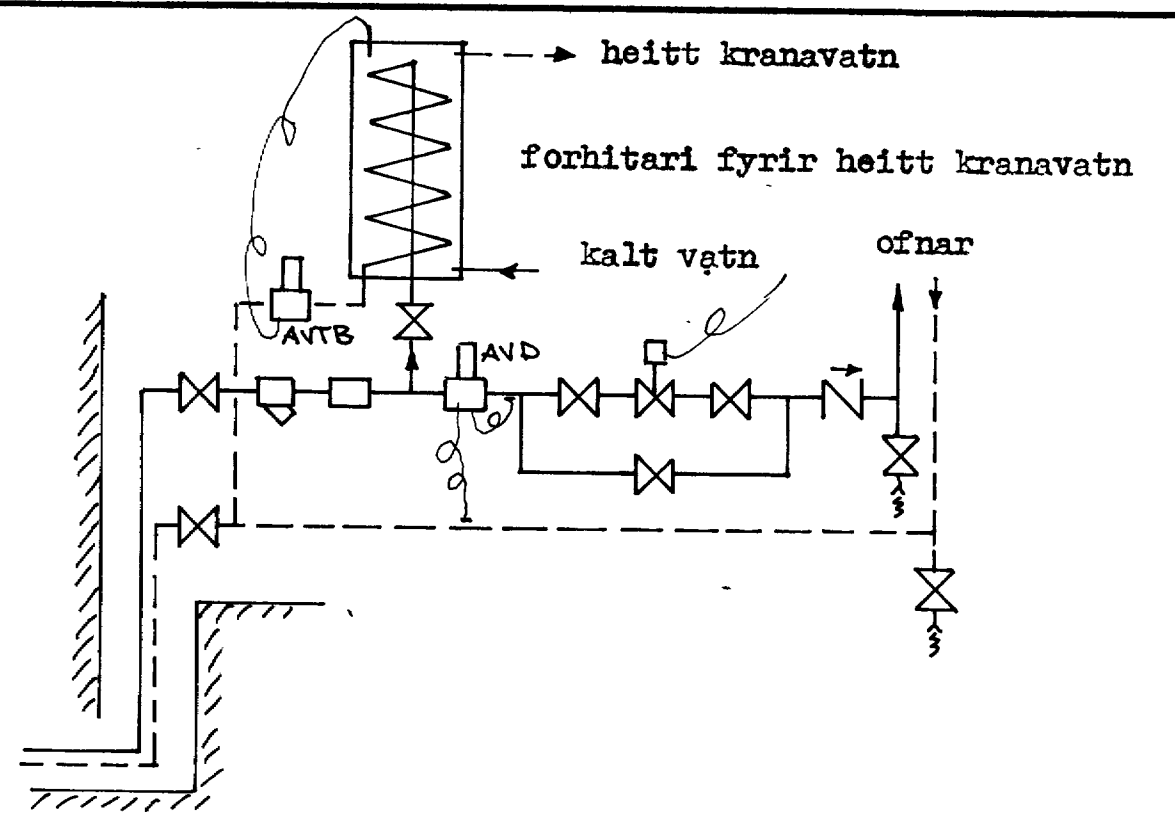

STADSETNING STÚTA
(SÉD FRAMAN Á)



SKÝRINGAR:

- FRAMRENNSLI
- - - BAKRENNSLI
- MAGNMÆLIR
- SÍA
- ⊗ TÆMING
- ⊗ RENNILOKI
- ⊗ EINSTREYMISLOKI
- ⊗ HEMILL
- ⊗ MÓTORLOKI
- ⊗ ÖRYGGISLOKI
- ⊗ BLÖNDUNARLOKI
- AVD DANFOSS SLAUFULOKI
- AVTB — — — HITASTILLILOKI

- PÍPUR SVORT HEILDREGIN STÁLROD
- FITTINGS SVARTUR RANDFITTINGS
- EINANGRUN 20MM GLERULLARHÓLKAR VAFDIR SISALPAPPA
- OFNLOKAR Á FRAMRENNSLI T D DANFOSS RAV-3/8" STÝRAST AF HERBERGISHITA.
- Á BAKRENNSLI T D DANFOSS FJVR-3/8" STÝRIST AF HITASTIGI BAKRENNSLIS
- OFNAR STÁLOFNAR PRÓFADIR VID 8 kg/cm² LOFTSKRÚFUR Á ÖLLUM OFNUM
- PRÓFUN LOGNINA SKAL PRÓFA VID 6 kg/cm² SEM SKAL STANDA Í 12 KLST
- ÁN ÞESS AD FALLA

	RVK 1.nov/75	VERK LAUGAVEGUR 120 PÓSTHÓLF 5078, REYKJAVÍK F SIMI 25800	GERÐ NR. HL
	REIKN.SGS TEIKN YFIRF.		VERK NR. 247
	MÆLIKV.		TEIKN NR.