


A

B


A

B

C

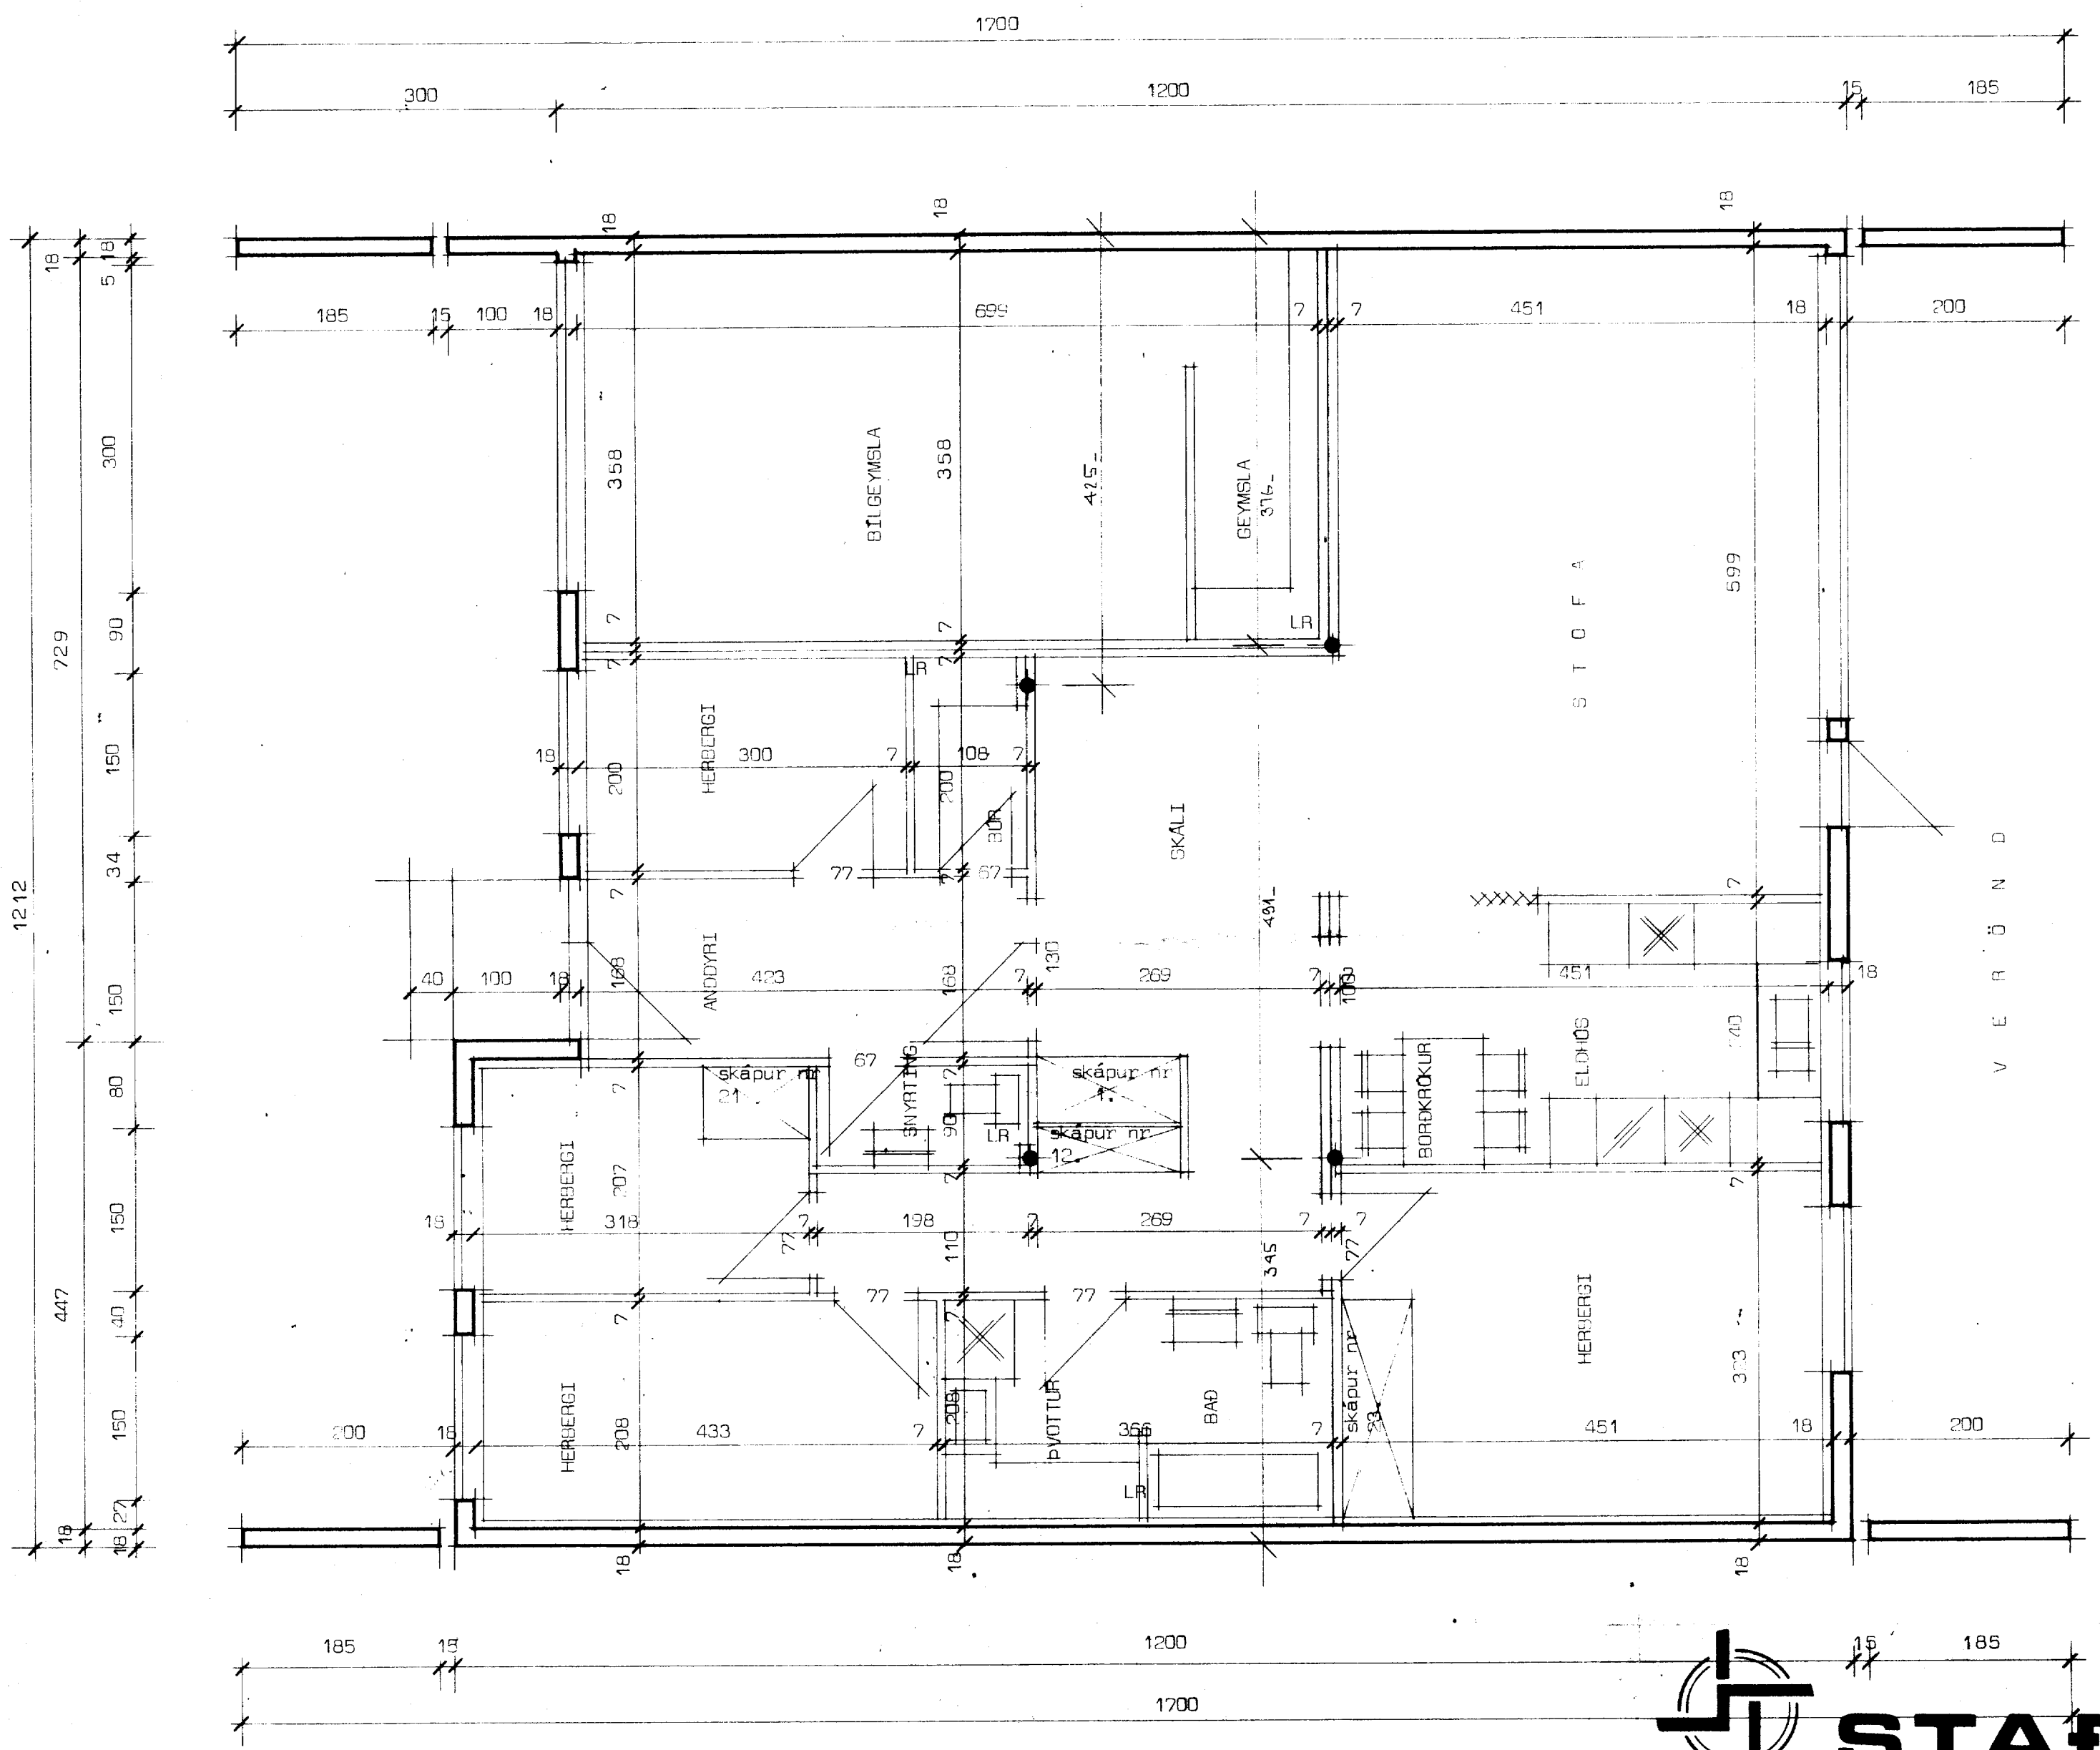

LR merkir loftrás upp úr þaki (Ø 100)

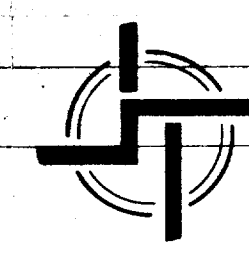

STADALHÚS S T F Í

TEIKNISTOFA SUDURLANDSBRAUT 20 SIMI 83141

VERKEFNI	DAGS.	1977	VERK NR
Raðhús	MKV.	1:50	R 1
Grunnmynd	BR.		
	BLAD NR	1.05.	

SIGURDUR GUDMUNDSSON SIGURDUR P. KRISTJÁNSSON FTÍ