

ÁSHAMAR

Vestmannaeyjum.

401


A

B


A

B

D

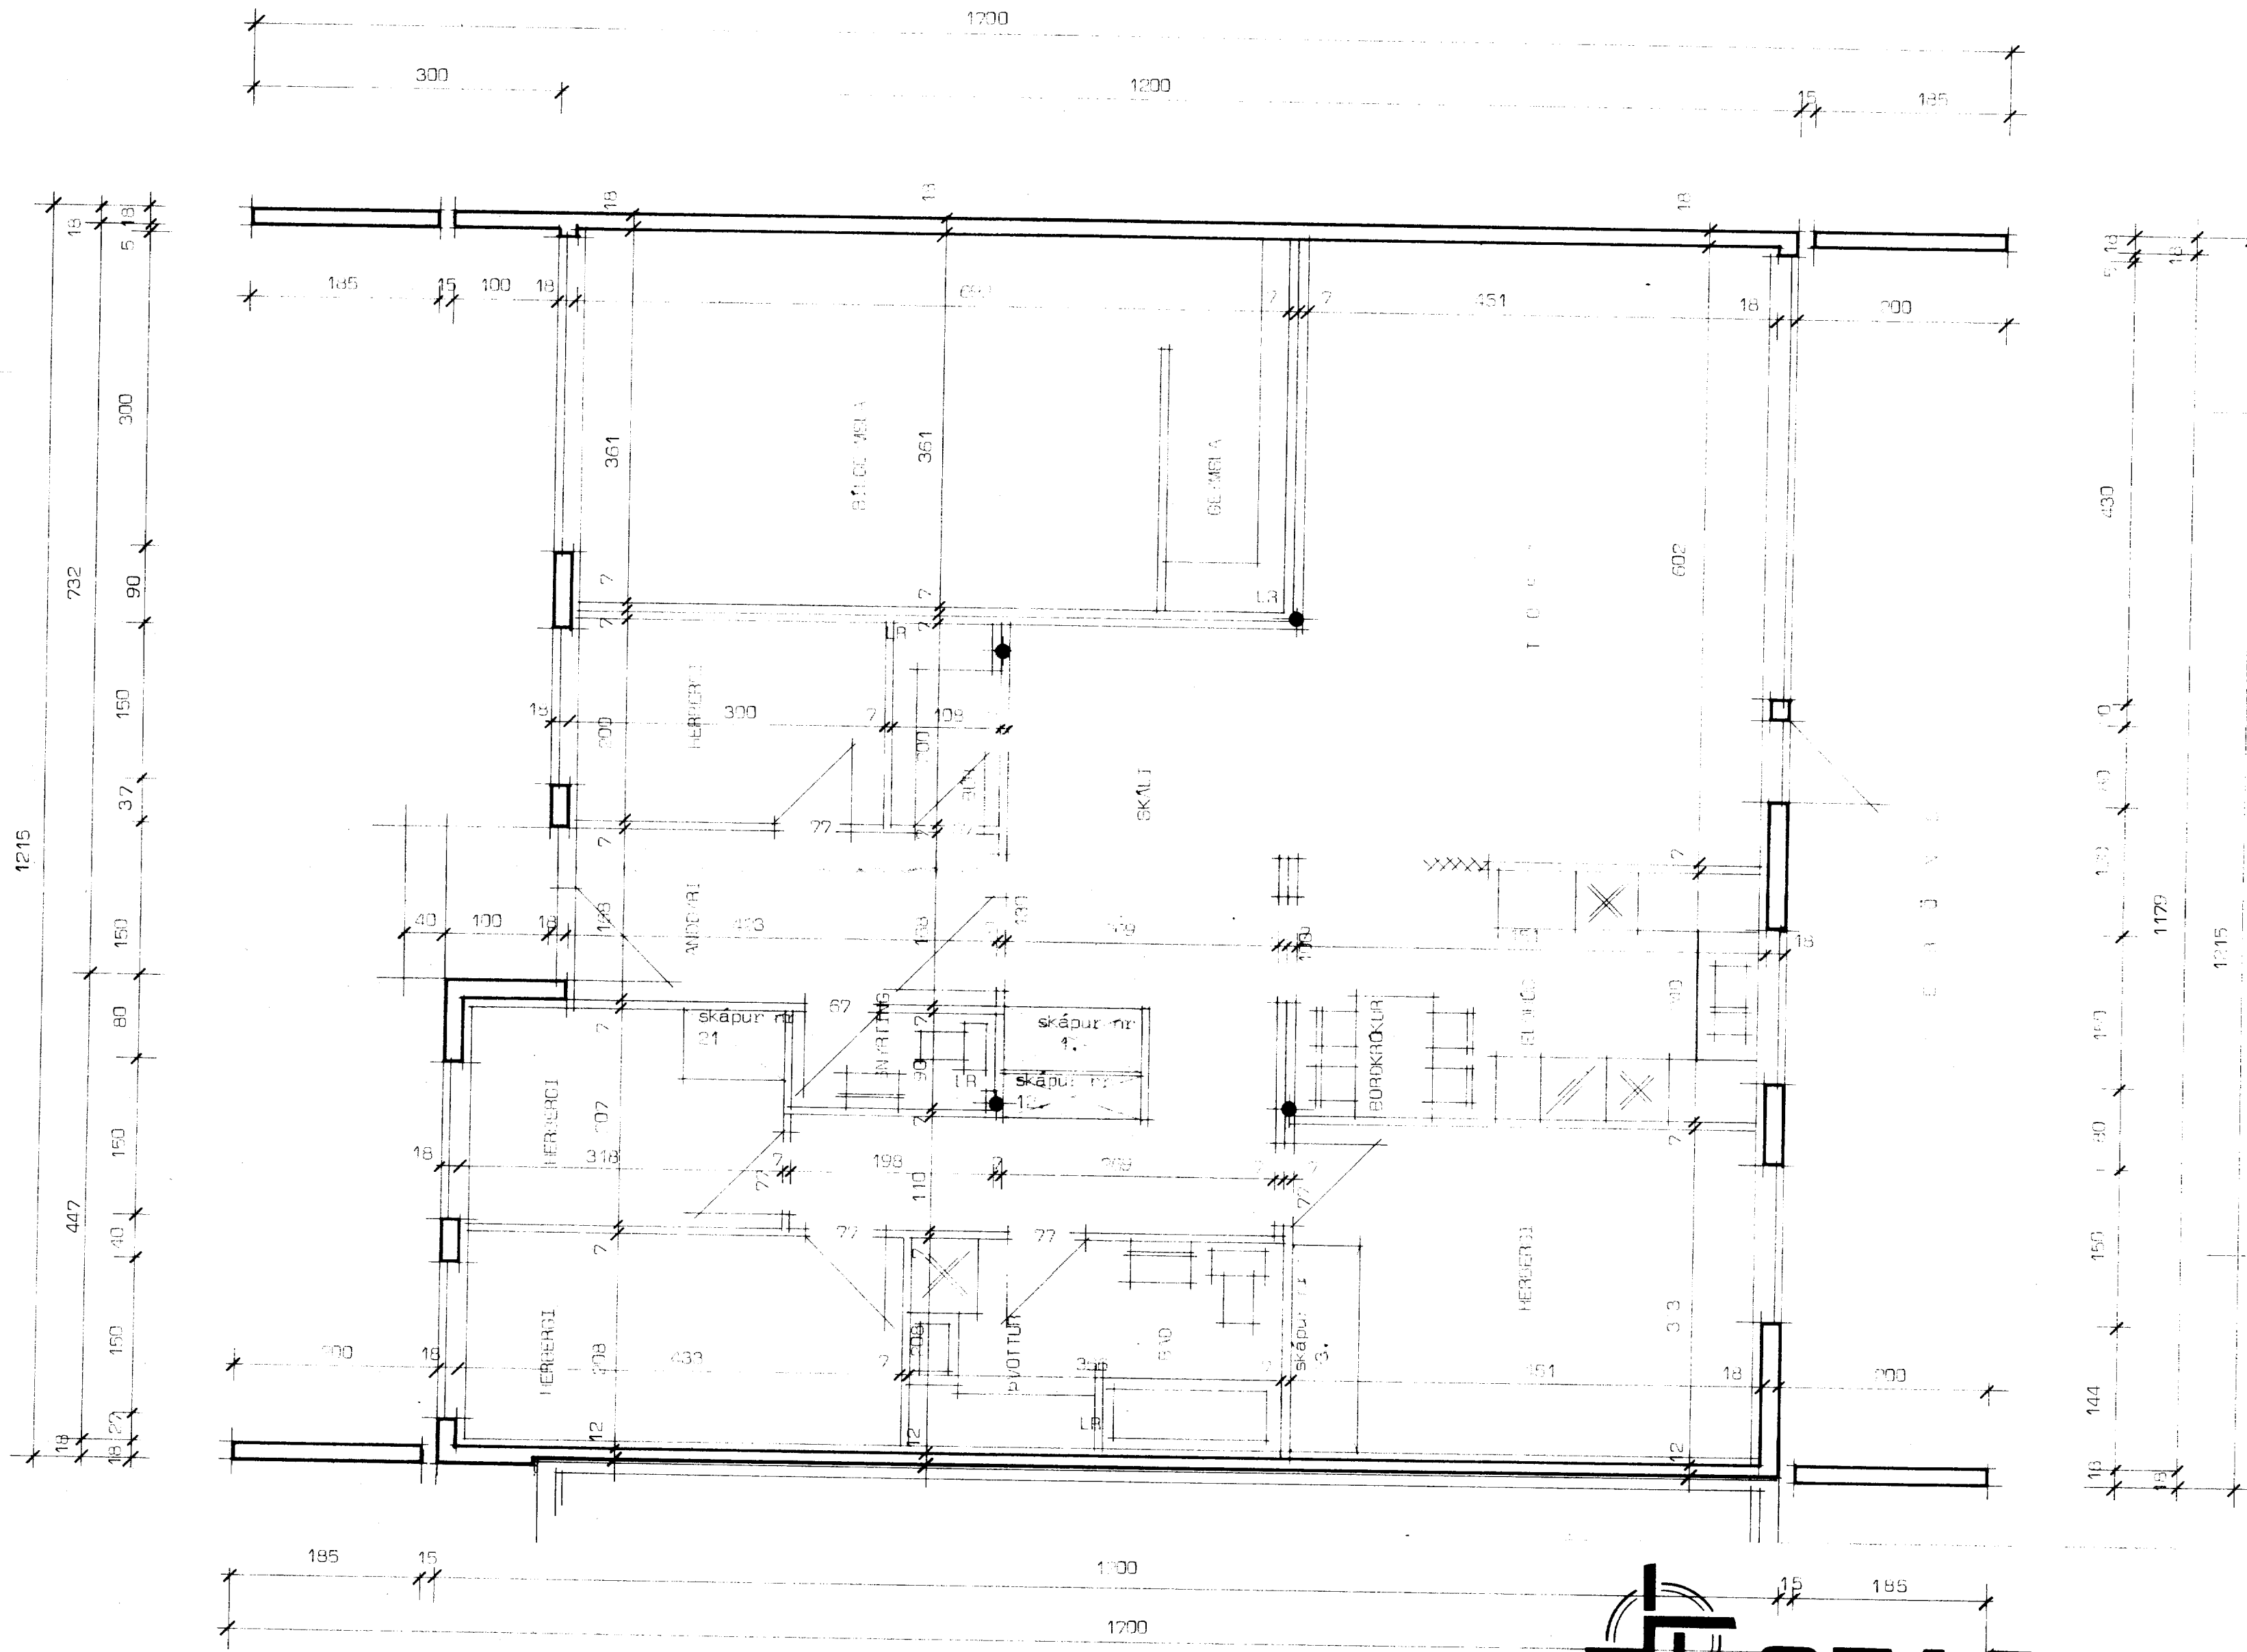

LR markir lögtrás upp úr haki (Ø 100)

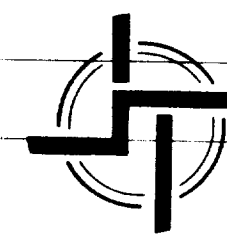

STADALHÚS

TEIKNISTOFA SUDURLANDSBRAUT 20 SIMI 83141

VERKEFNI	DAGS.	1977	VERK NR
Raðhús	MKV.	1:50	R 1
Grunnmynd	BR.		
	BLAD NR	1:06	

Staðalhús *Sigrún P. Ketil*