
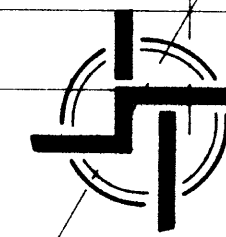


SKEMMI AF VESTMANNIACTON

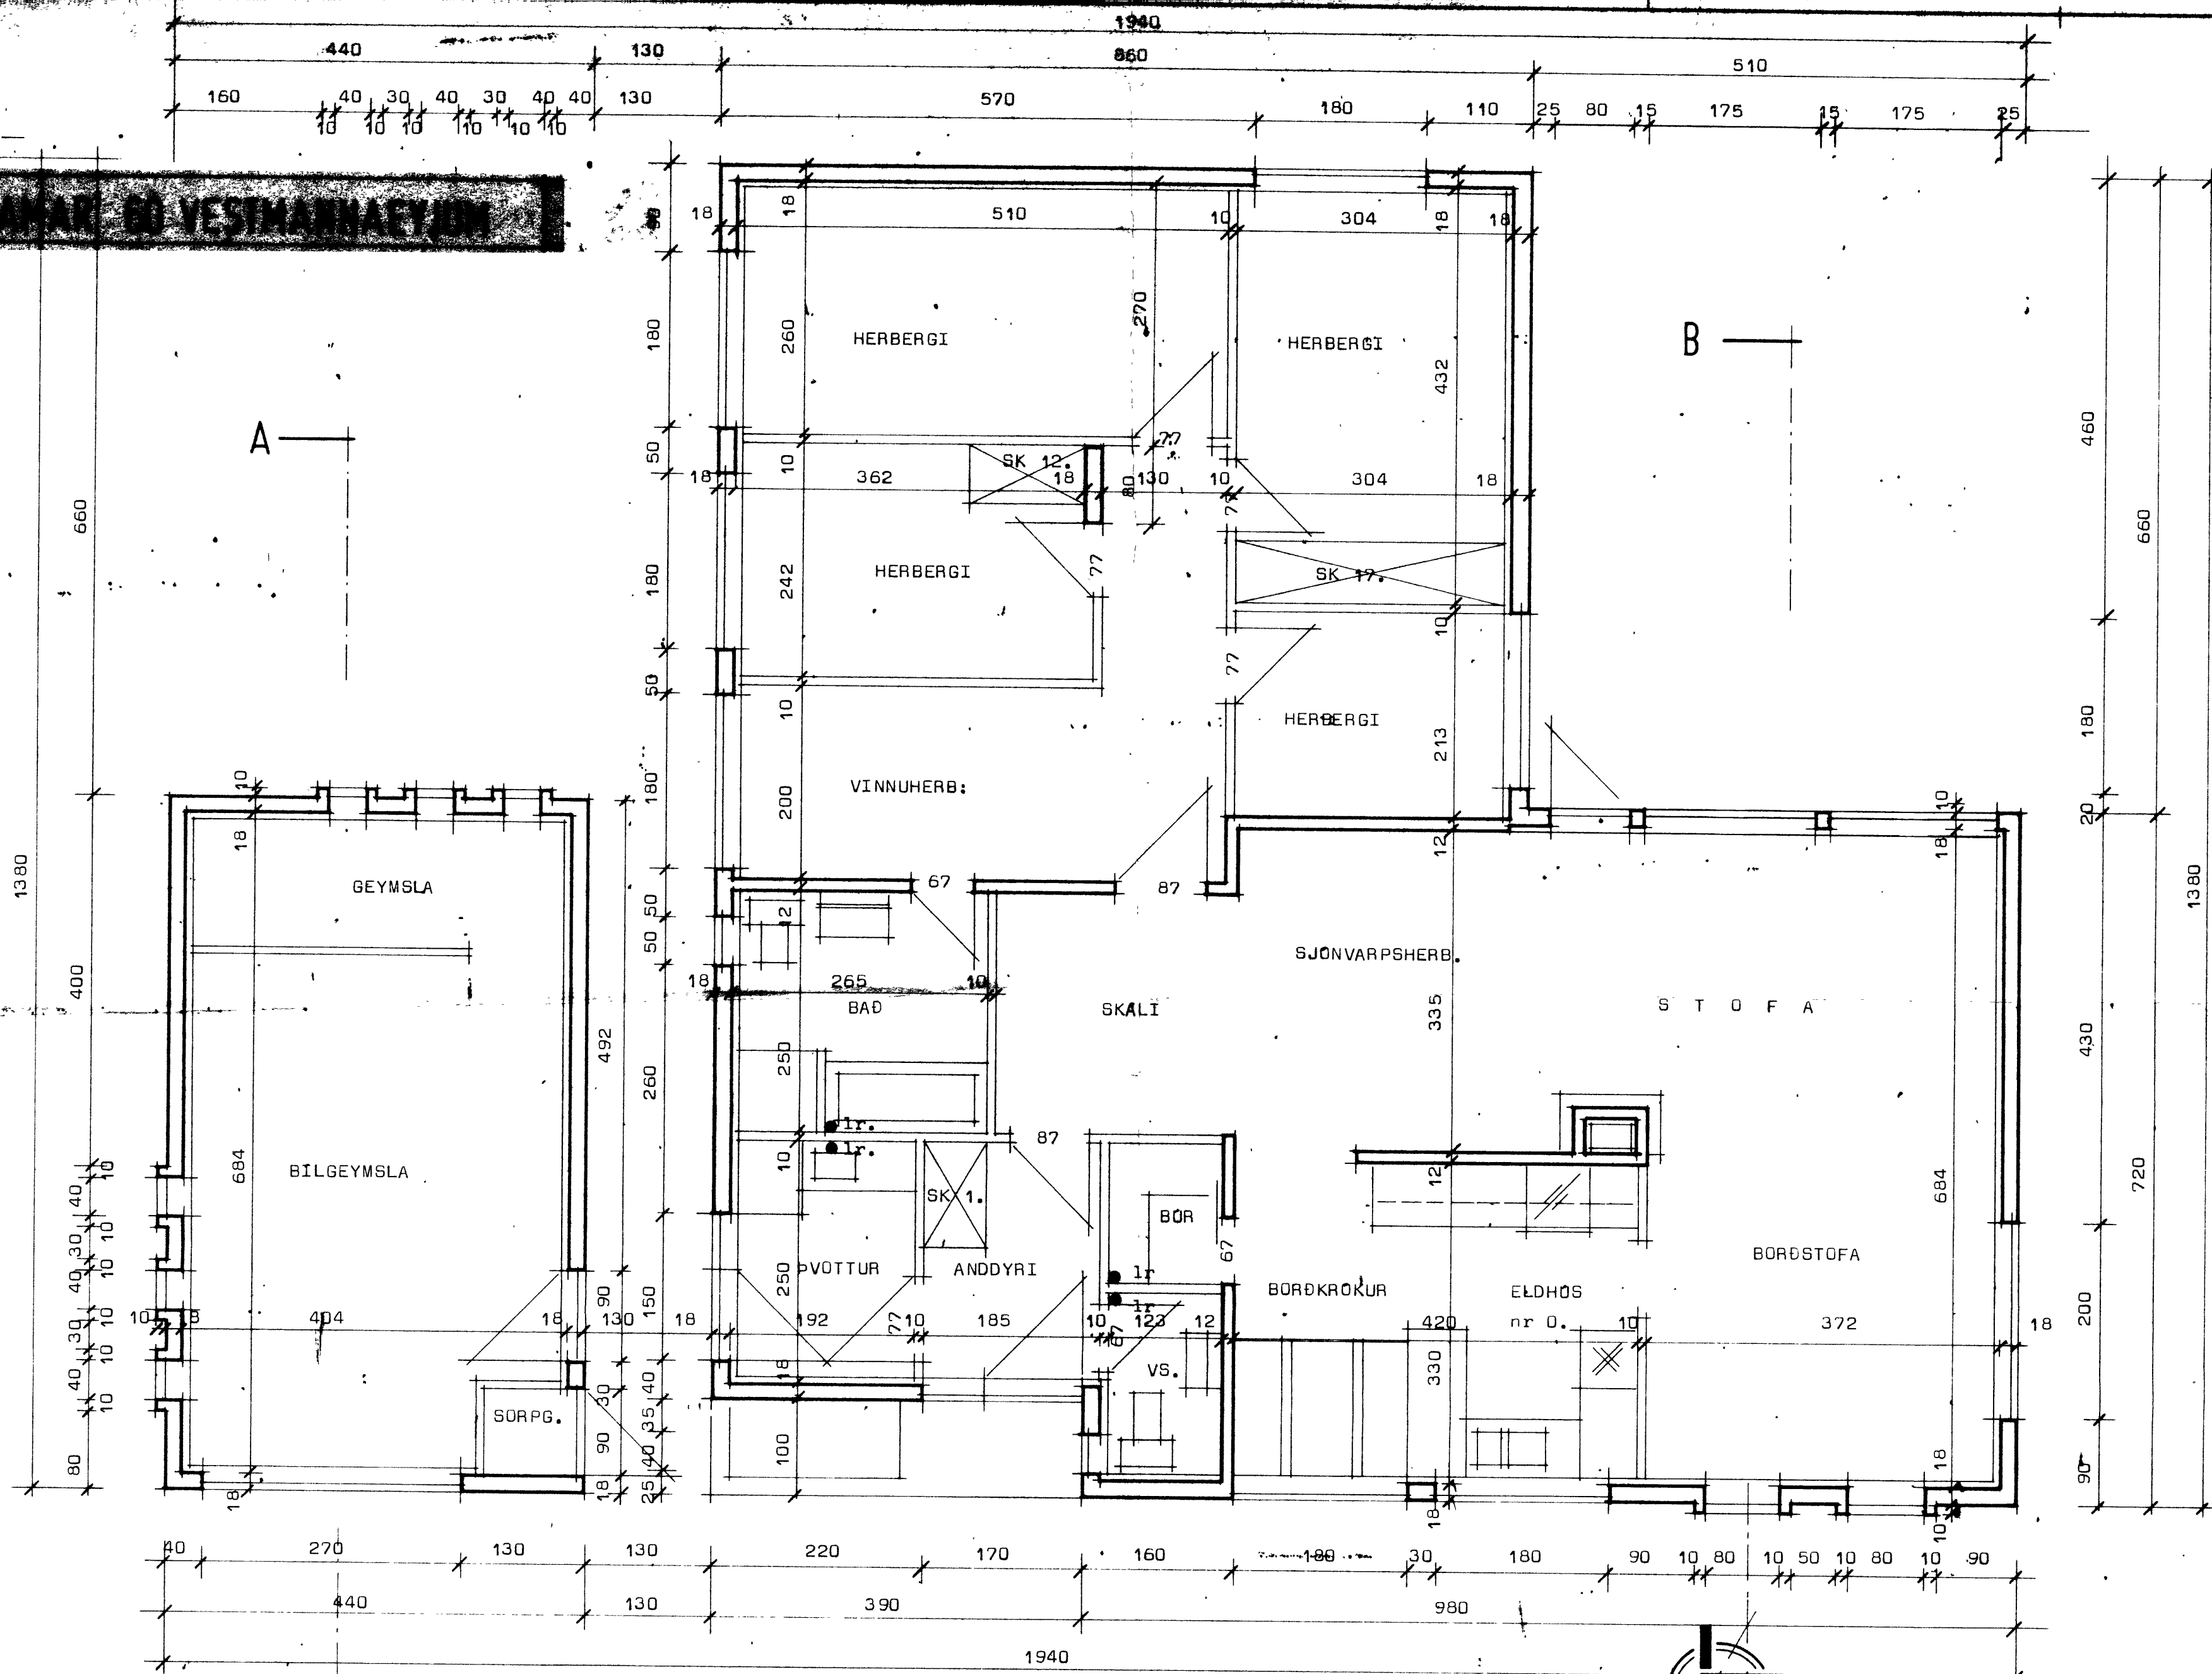

STAÐALHÚS TÍG

TEIKNISTOFA SUDURLANDSBRÁUT 20 SÍMI 82141

VERKEFNI Grunnmynd.	DAGS.	1978	VERK NR S 41
	MKV.	1:50	
	BR.		
	BLAD NR		

Handwritten signatures and notes at the bottom of the page.