




Pakjárn
 Pakpappi.
 2,5 cm Klæðning.
 Sperra.
 Vindþéttur pappi
 12,5 cm glerullareinangrun.
 Alpappi.
 Klæðning.

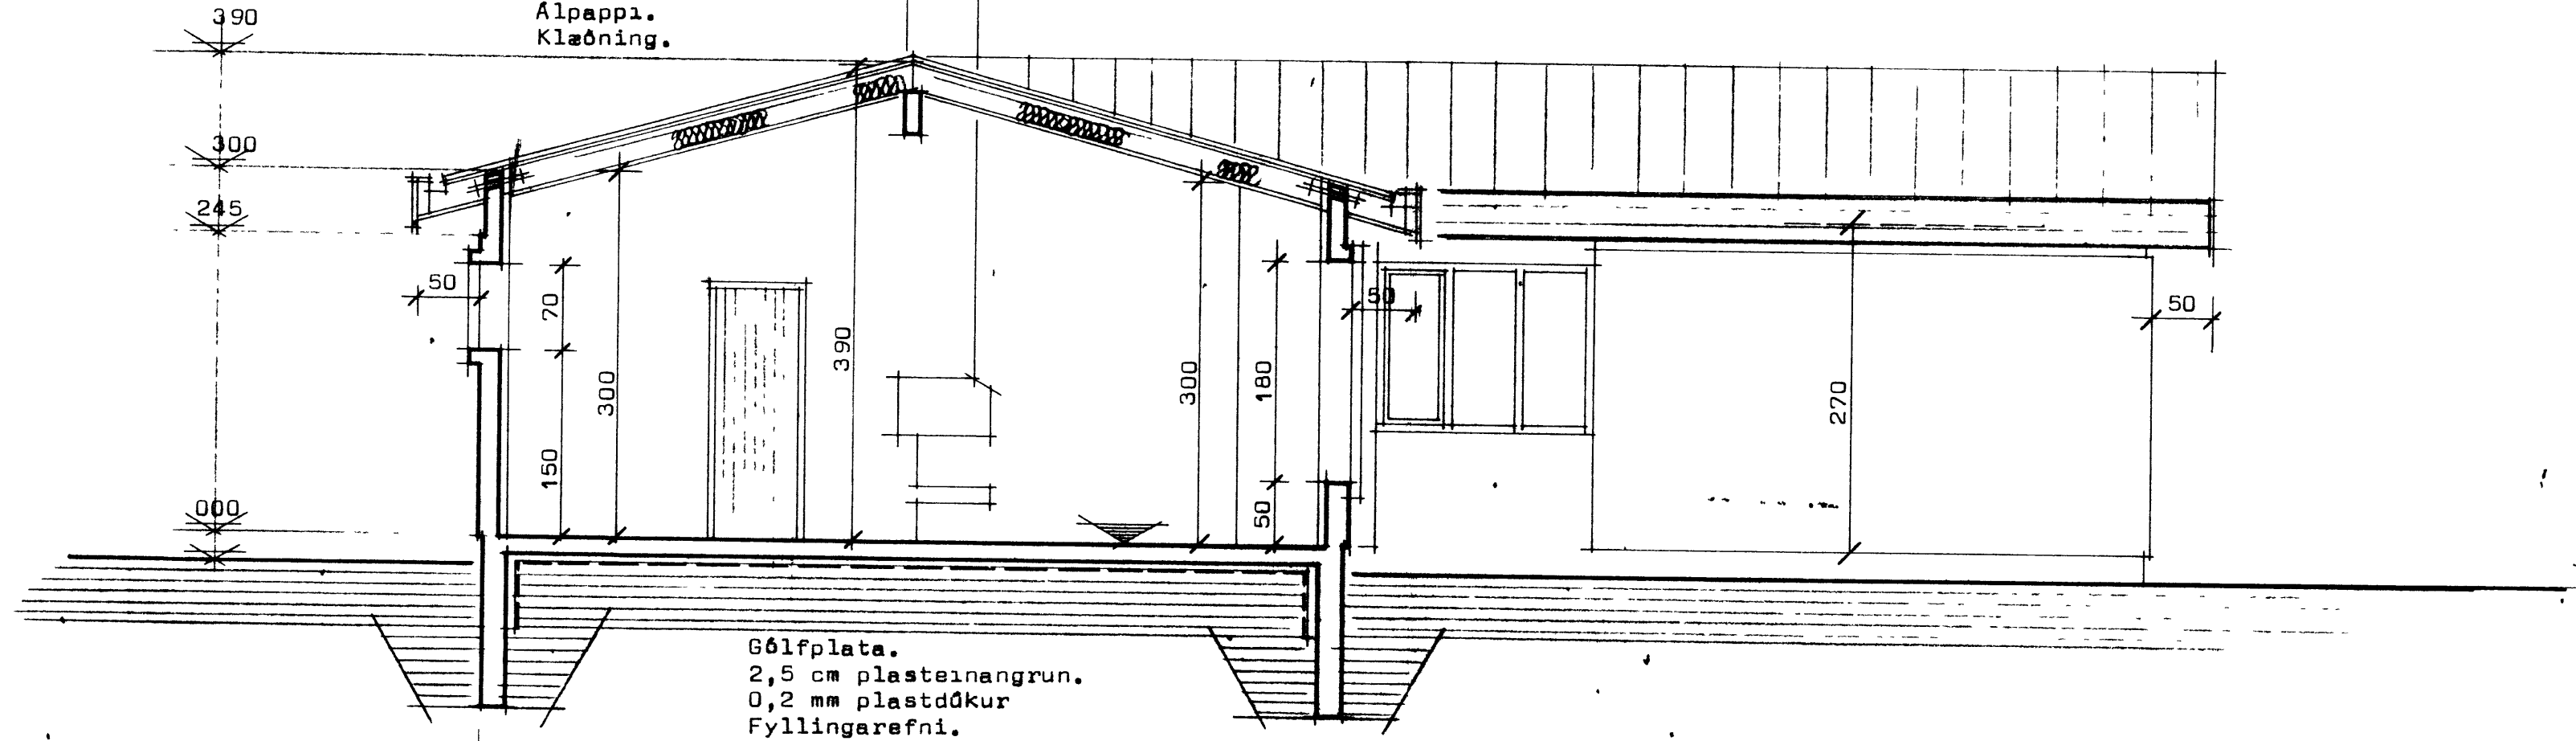

Sneiðing ... BB

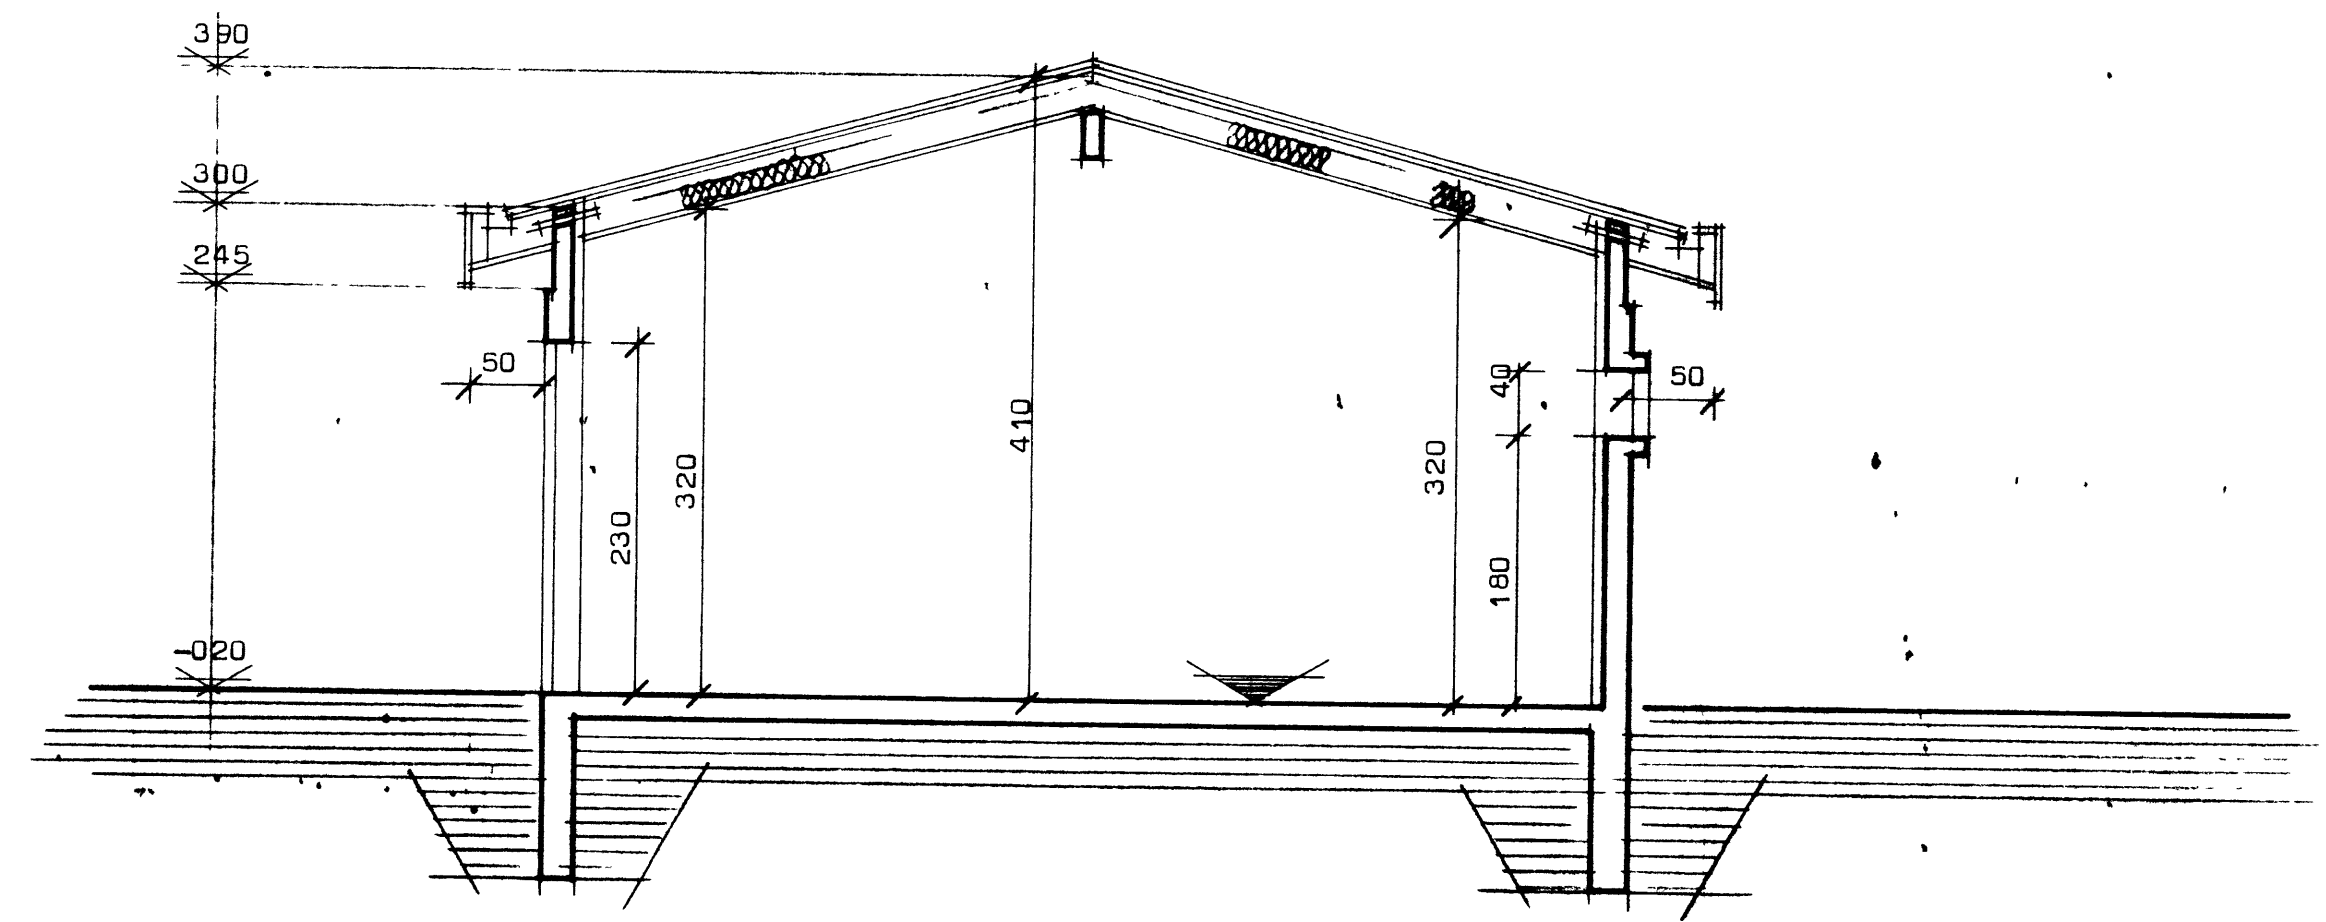

Sneiðing AA

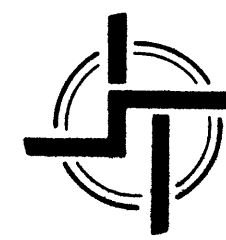

STAÐALHÚS FS

TEIKNISTOFA SUDURLANDSBRÁUT 20 SÍMI 83141

VERKEFNI	DAGS.	1978	VERK NR
Sneiðingar	MKV.	1:50	S 41
	BR.		
	BLAD NR		

Handwritten signature: Sigrður P. Kristjánsson