
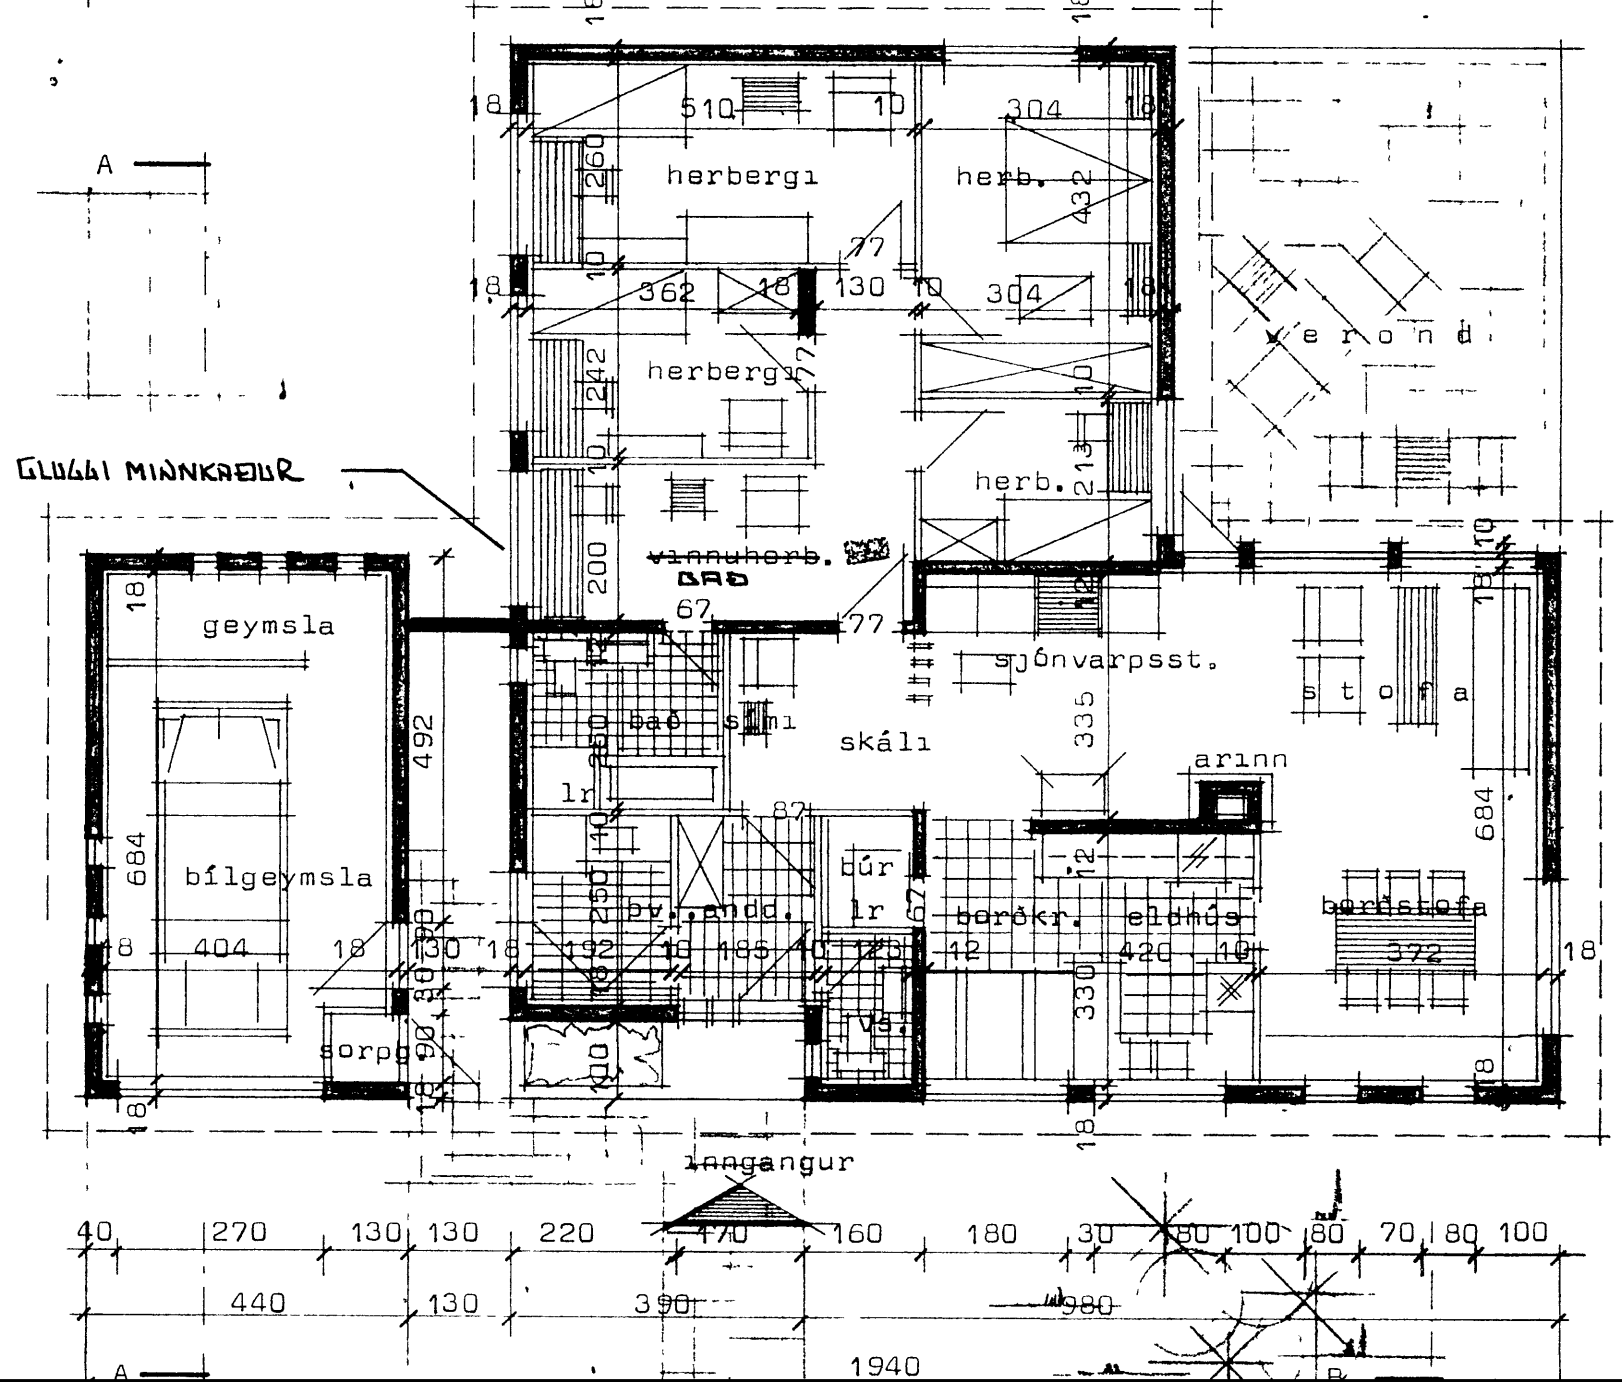
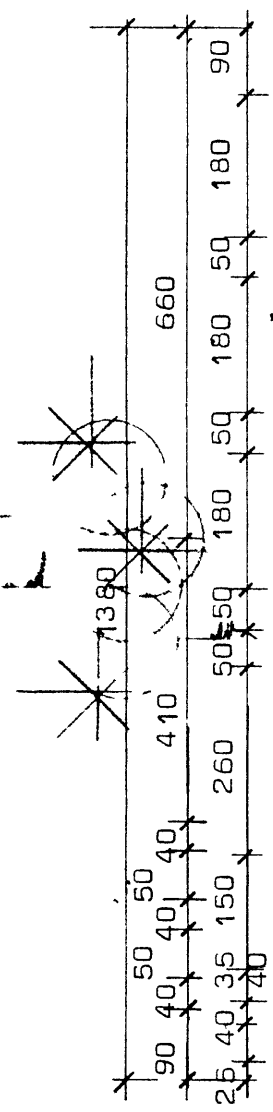
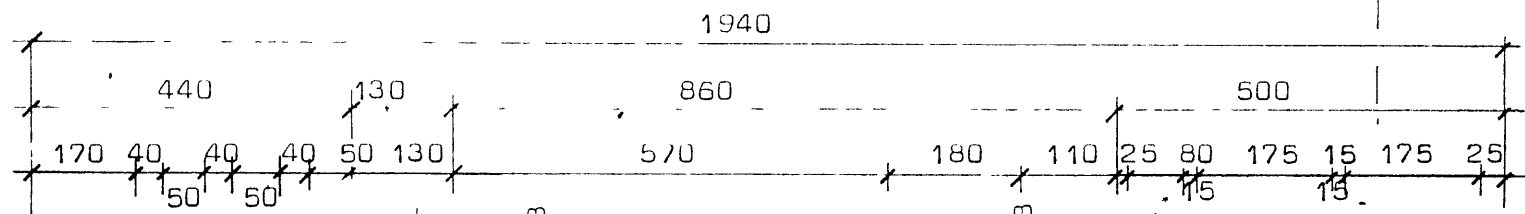
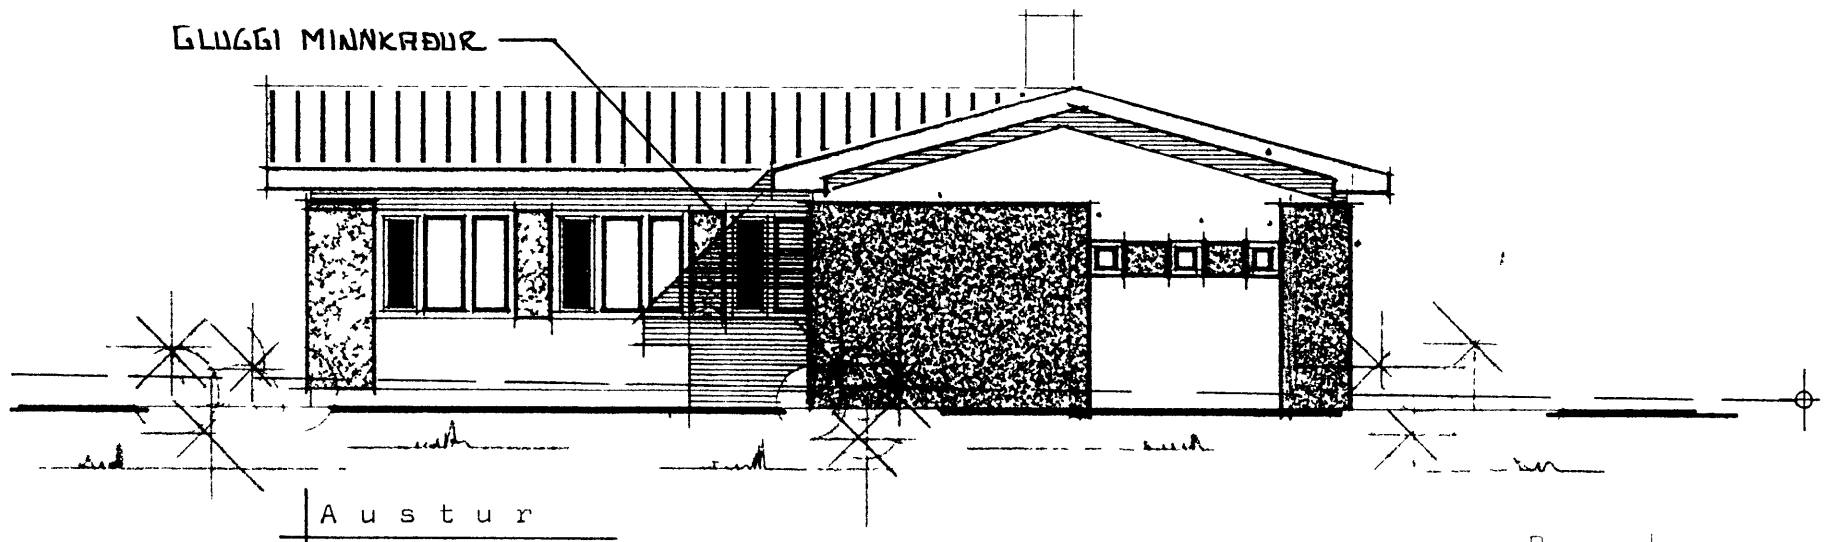


ÁSHAMAR 60 VESTMANNAEYJUM

SAMÞYKKT AF BYGGINGARFULLTRÚA

02 N6V 1998

[Signature]
BYGGINGARFULLTRUINN I VESTMANNAEYJUM

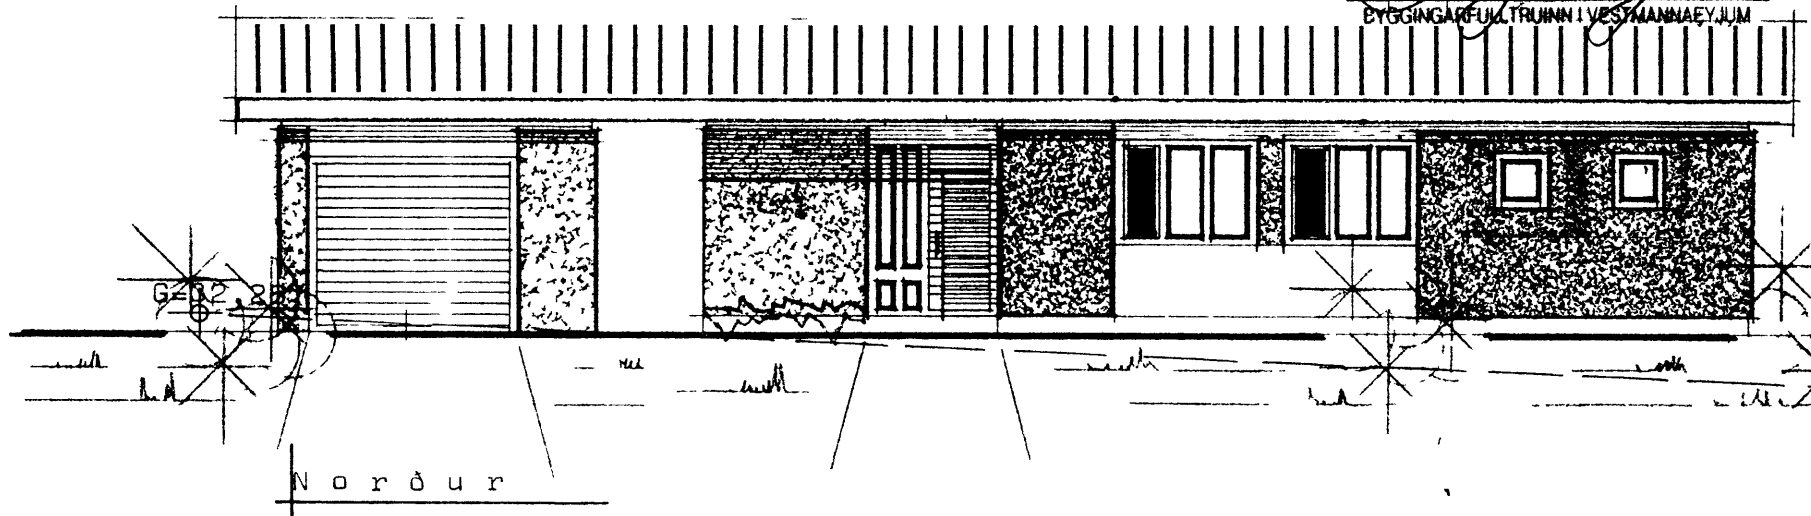

460

180

130

200