


GRUNNMYND, 1 50

KJALLARI

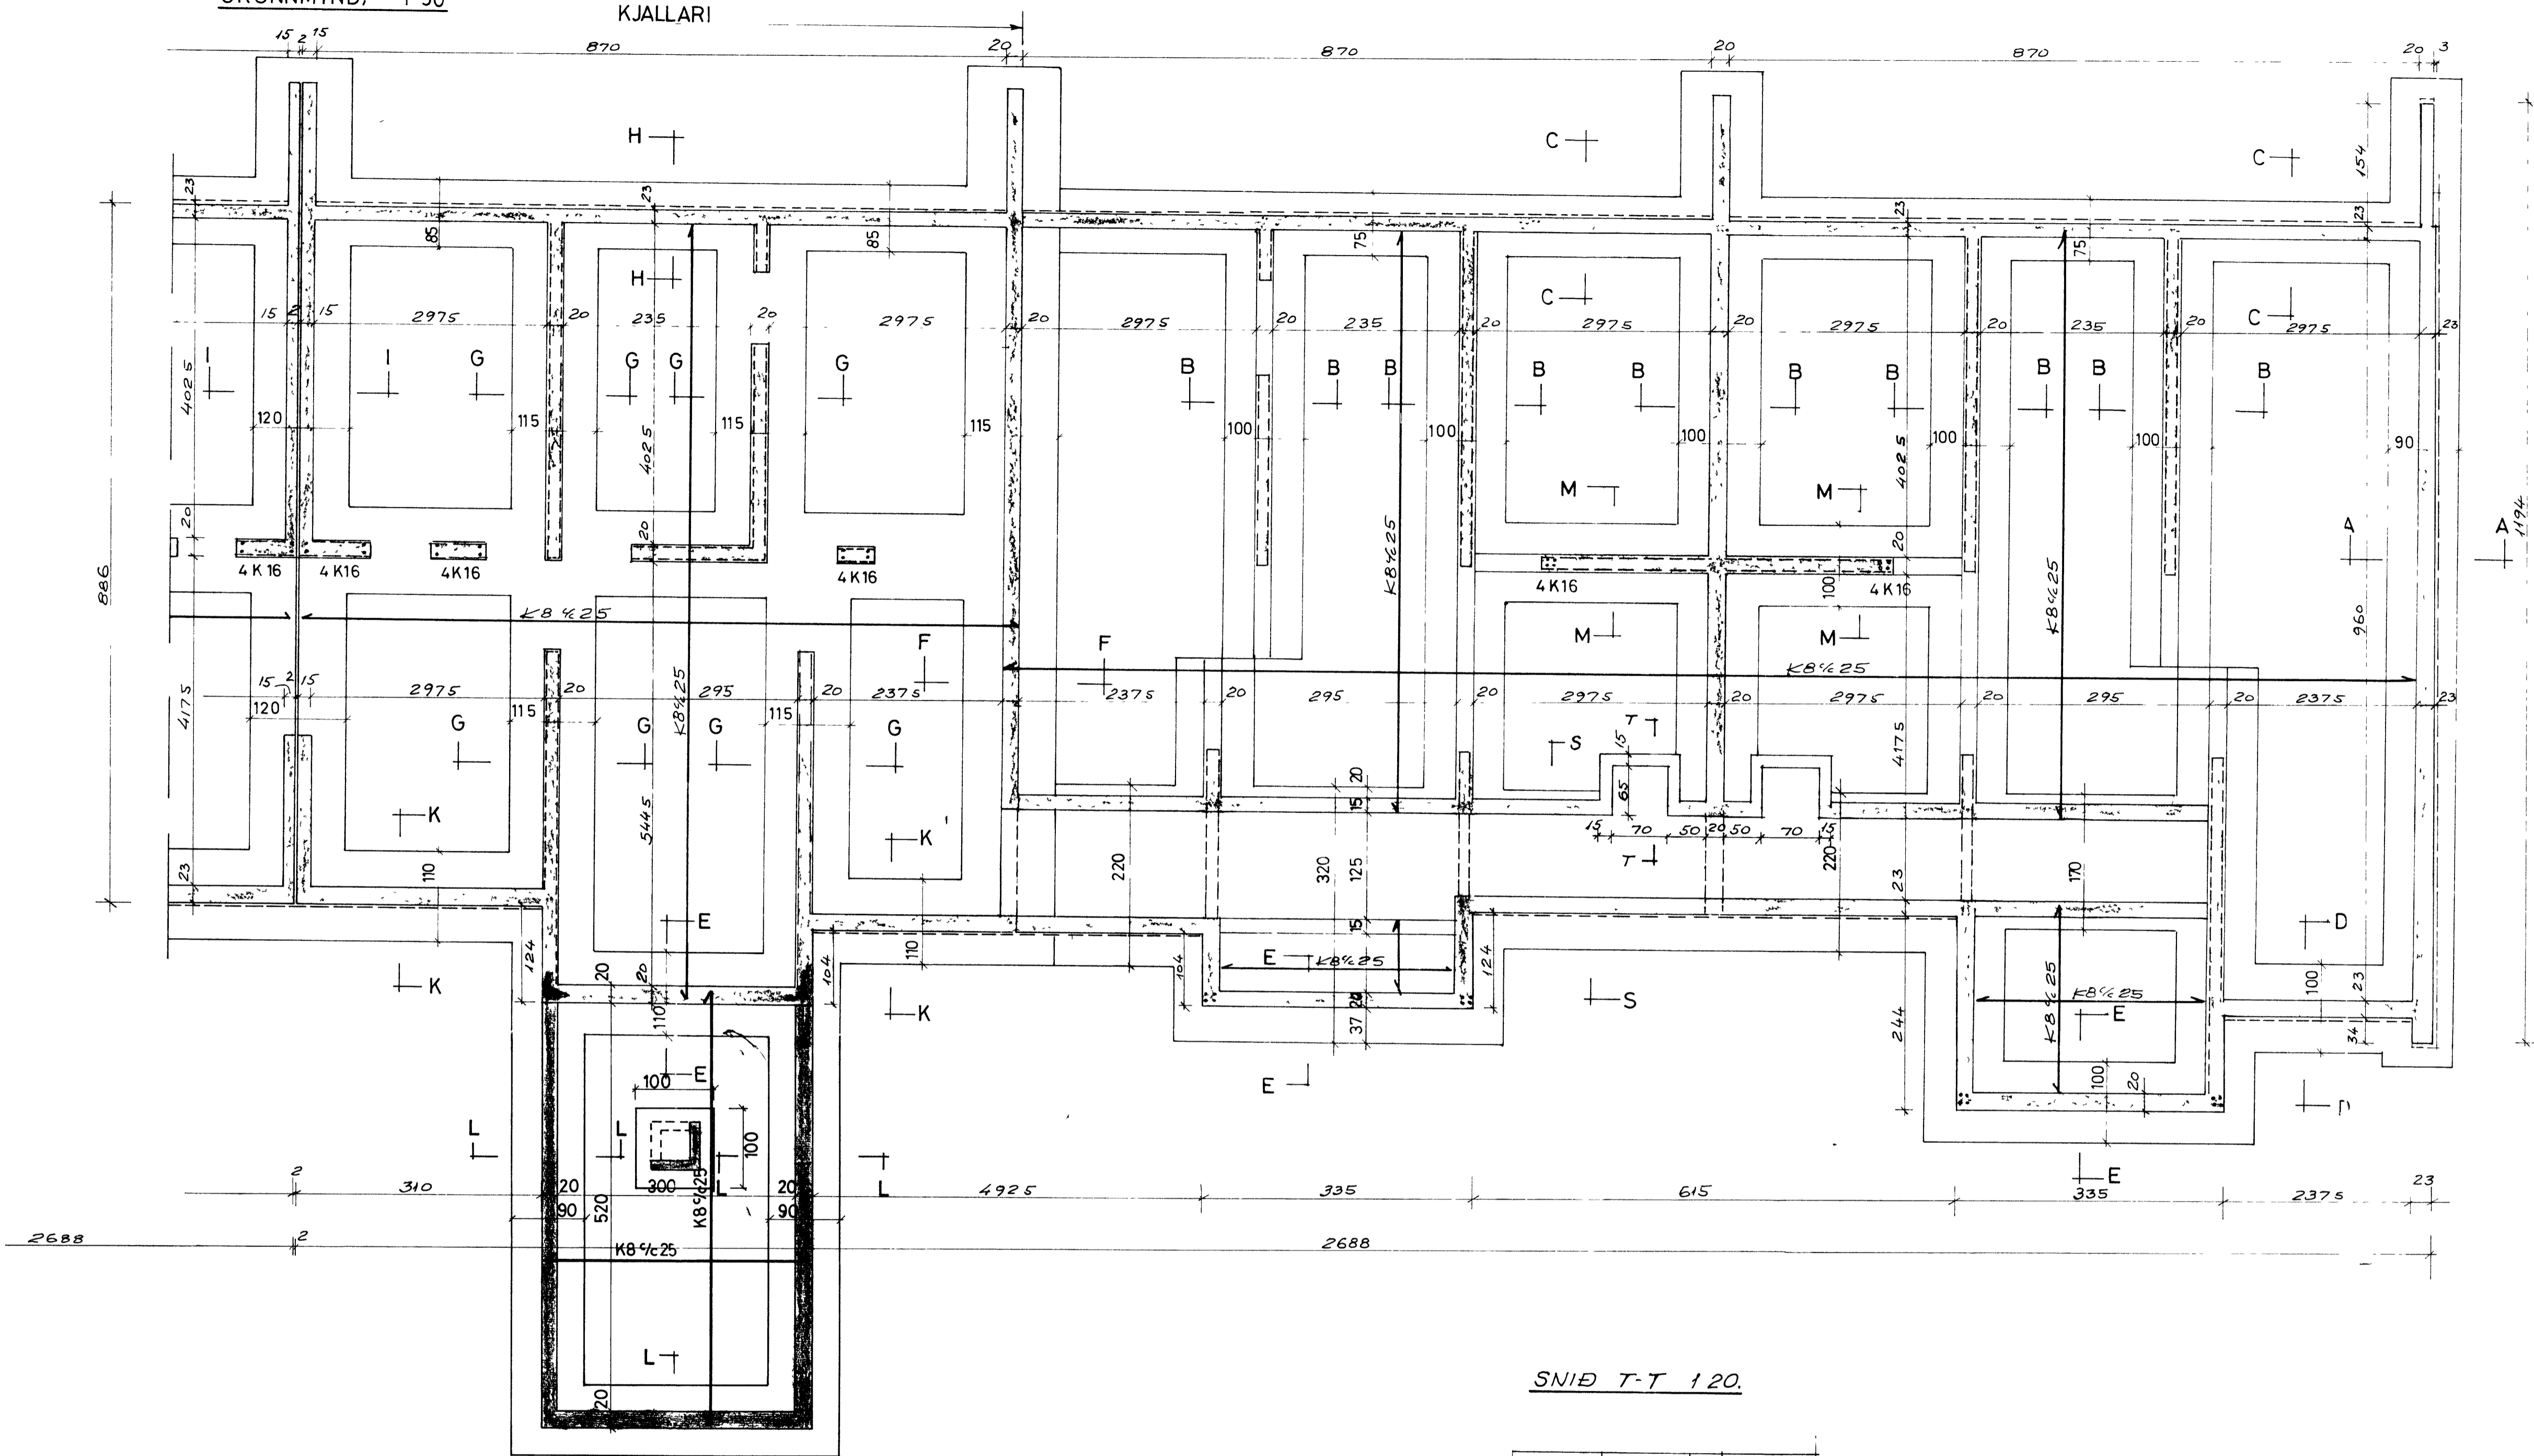

SNIED T-T 120.

