


539

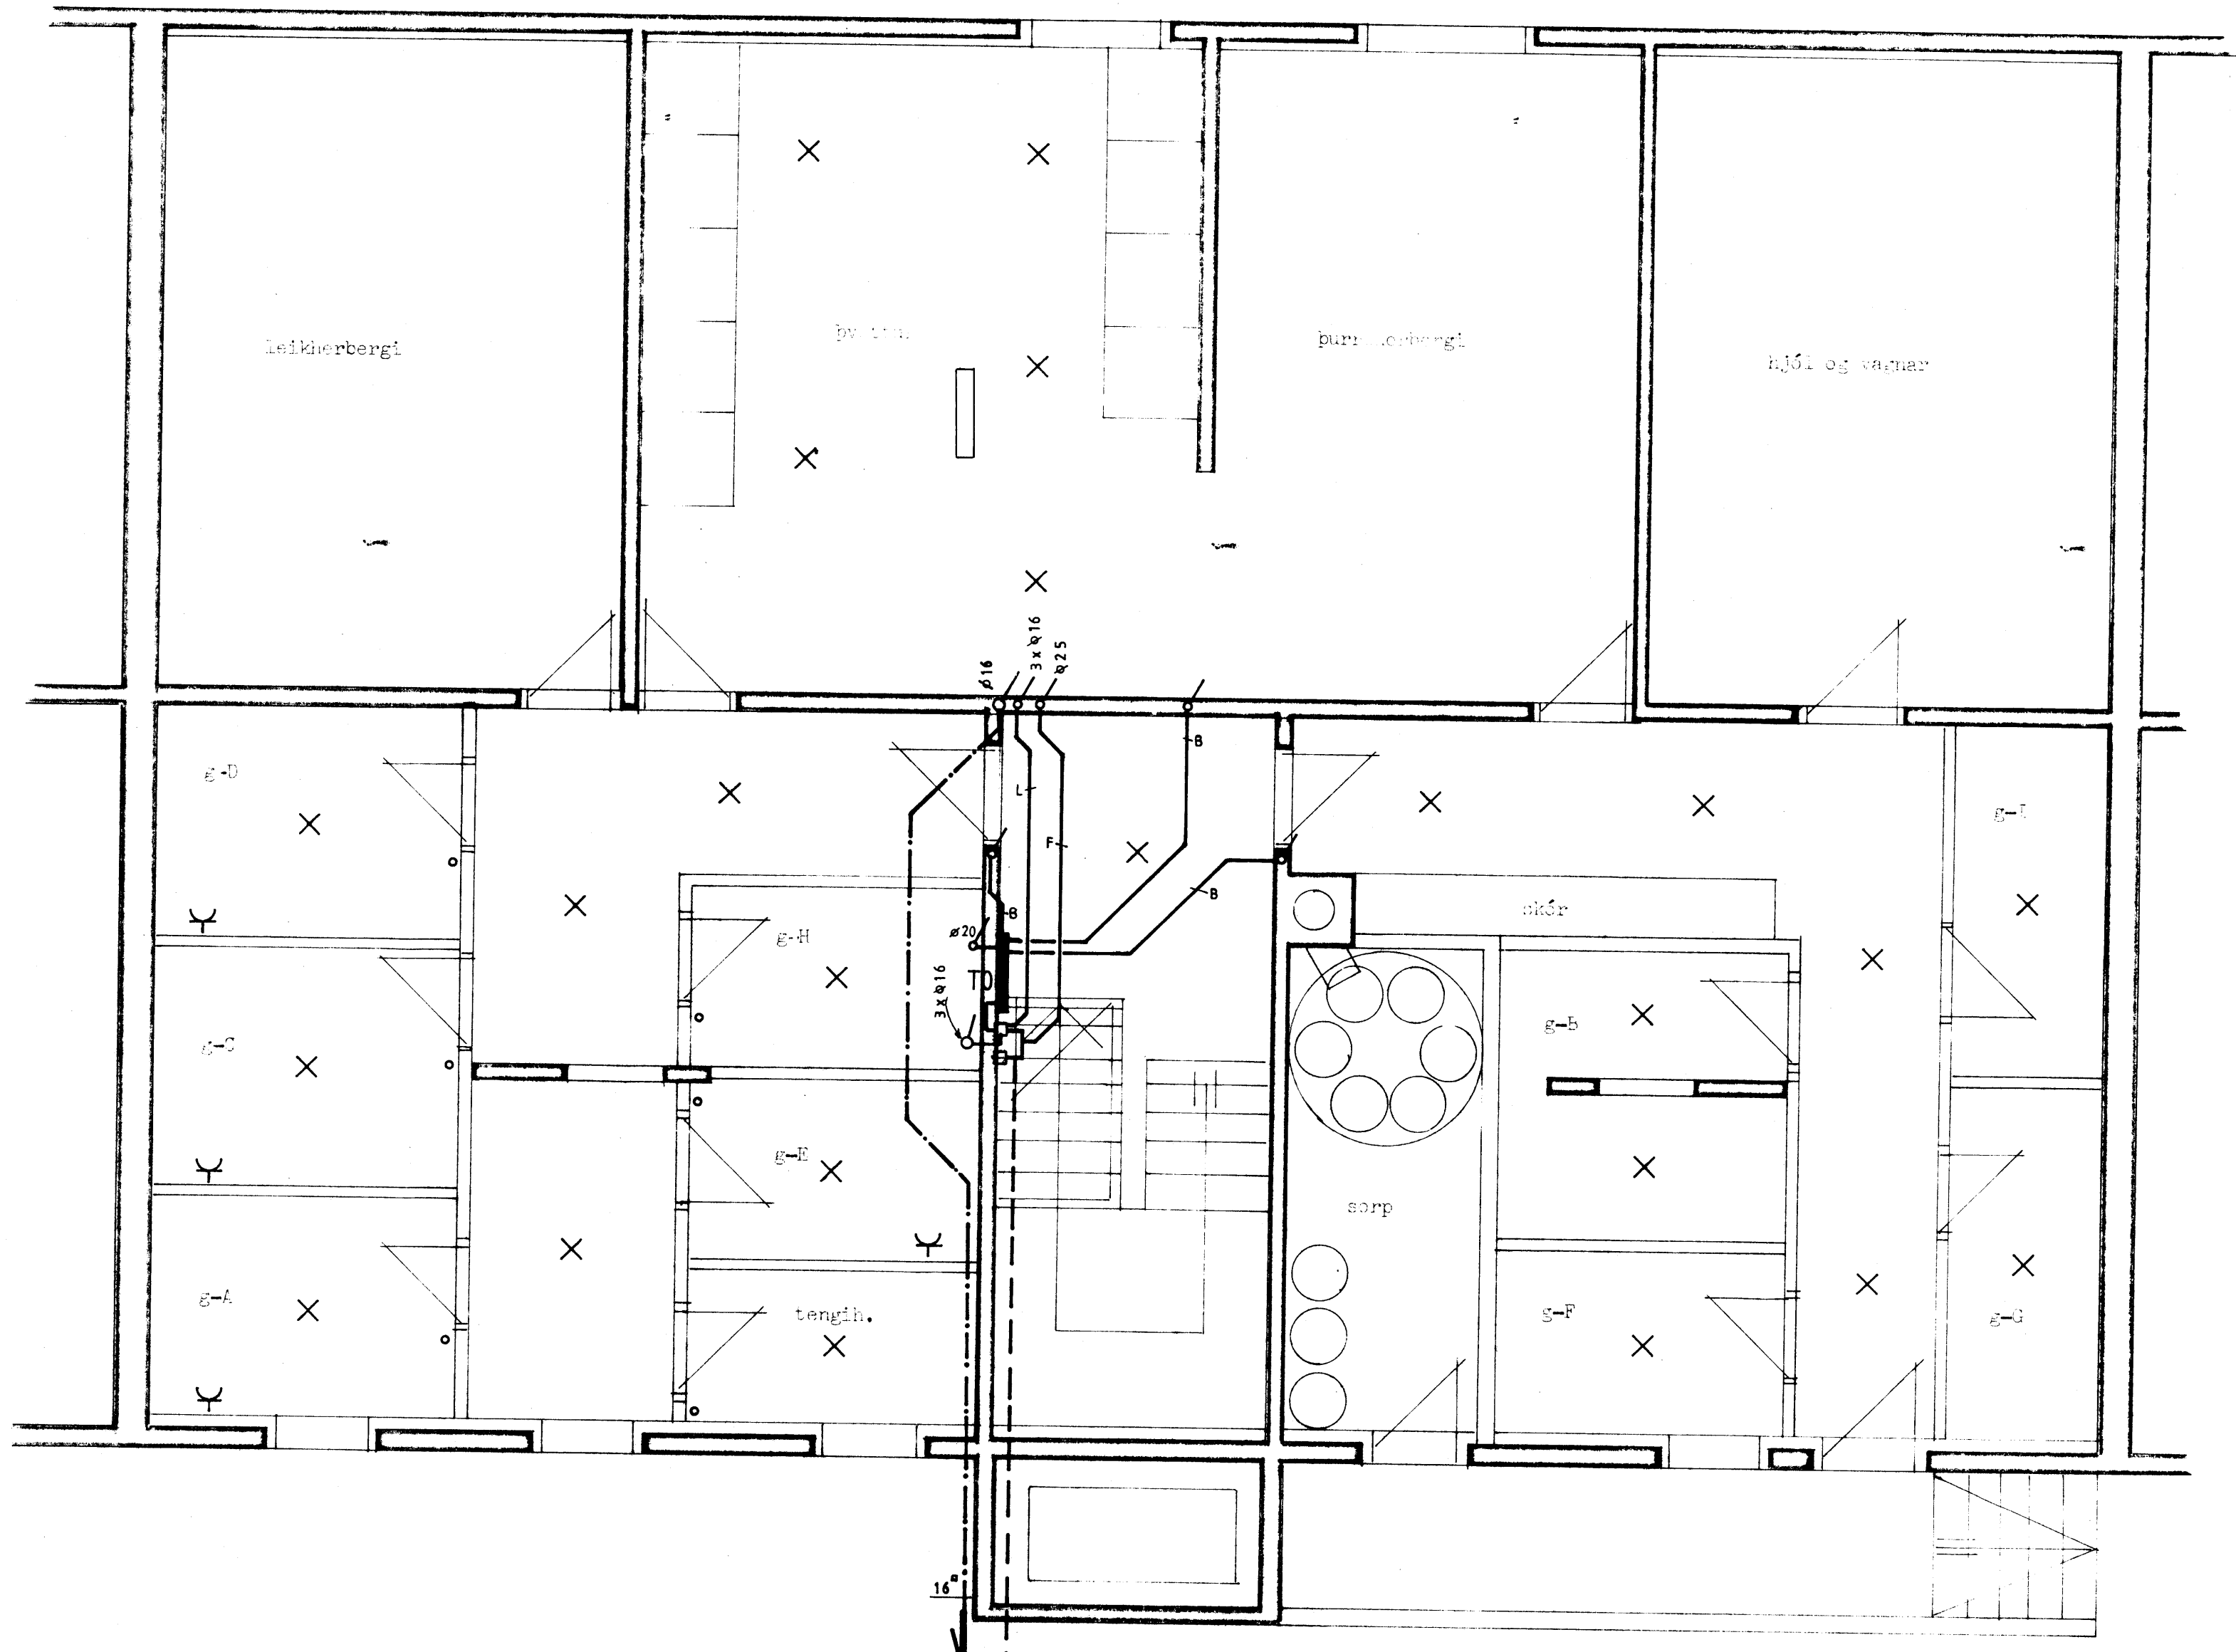

60/70 cm. í JÖRÐU  
 SIMI 1x Ø25  
 BODVEITA 1x Ø25  
 LOFTNET AÐ NESTA  
 STIGA H. 1x Ø25

**RAFAEL**  
*Stefan Lj.*

Óseyri 2 - 600 Akureyri  
 Sími 261 22



VERKHERU				ASHAMAR 69-71 VESTMANNAEYJUM	
HEITI TEIKNINGAR				VERK NR 87-64	
SMÁSPENNULAGNIR - KJALLARA				TEIKNING NR 20.06	
HANNAÐ	TEIKNAD	VFIRFARND	DAGS	NOV 87	KVARDI 1:50
SS	HU				
BREYTT					