

8

7

6

5


4

3

2

1

541

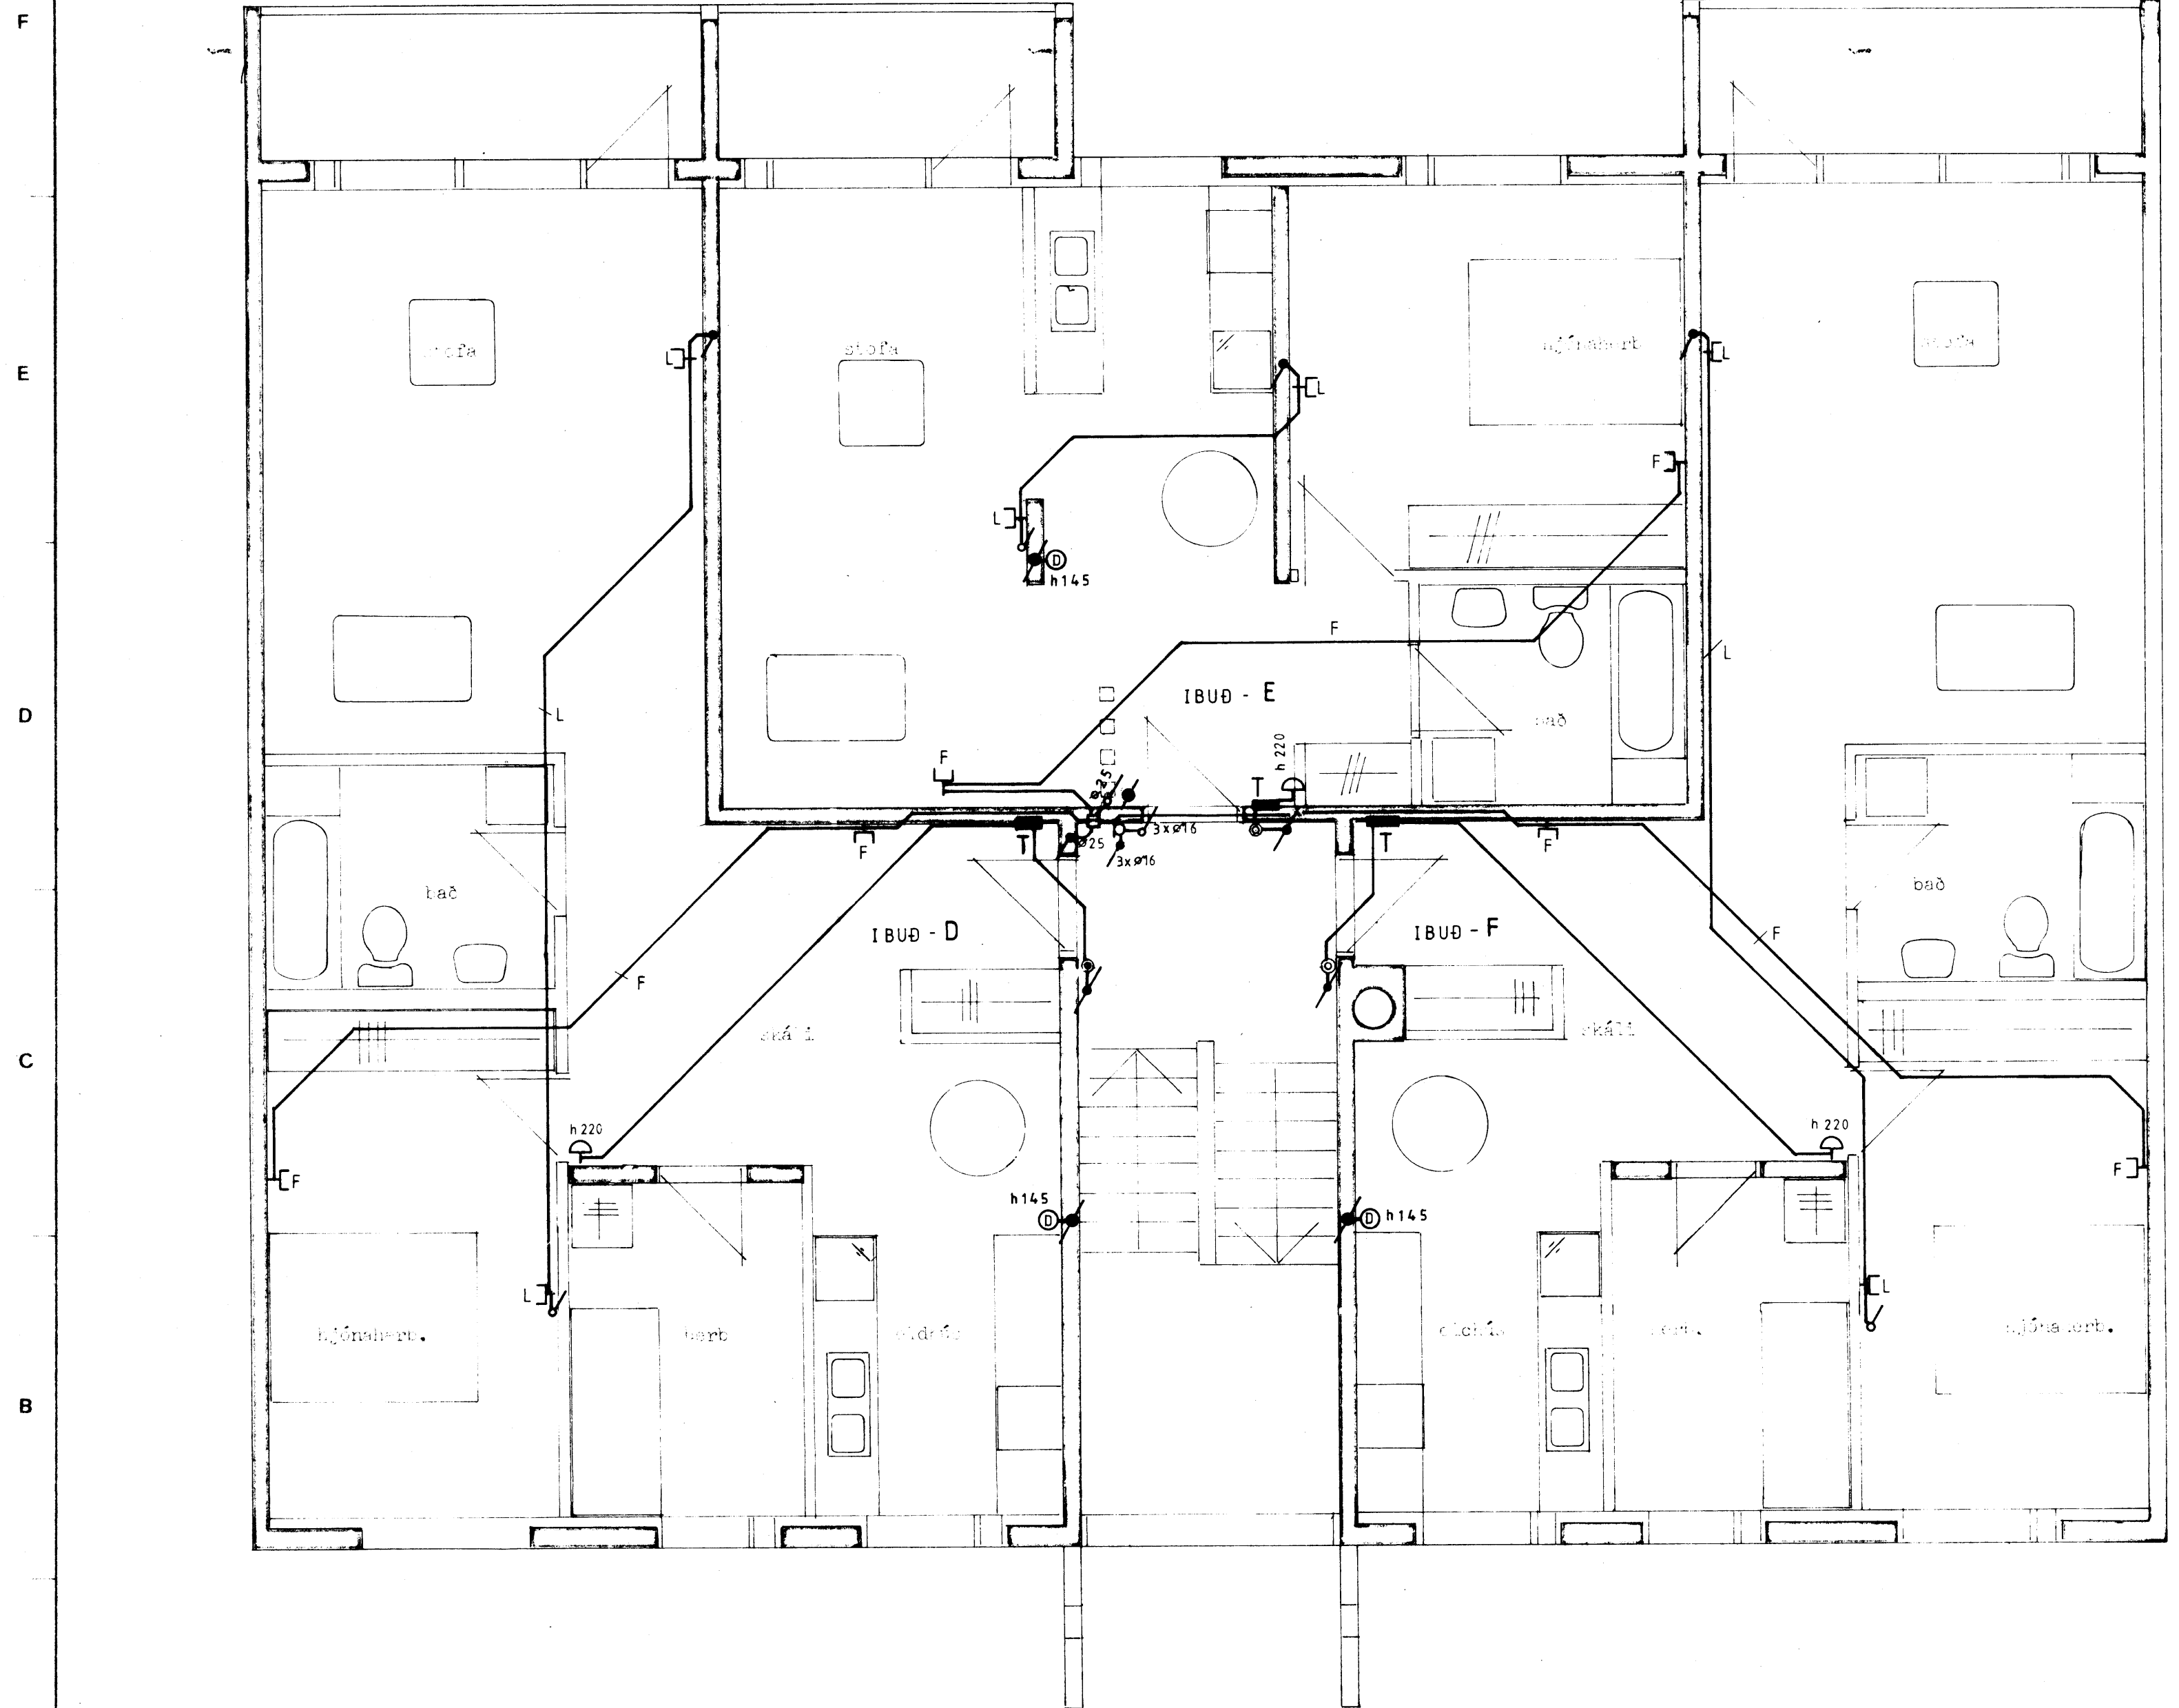

**RAFAEL**

Óseyri 2 - 600 Akureyri  
Sími 2 61 22

*Stefan Kj.*



VERKHEITI				ASHAMAR 69-71 VESTMANNAEYJUM	
HEITI TEIKNINGAR				SMASPENNULAGNIR 2. HÆÐ	
HANNAD SS				TEIKNAD HU	VEIRFARID
BREYTT				DAGS OKT 87	KVARDI 1:50
				VERK NR 87-64	TEIKNING NR 20.08