
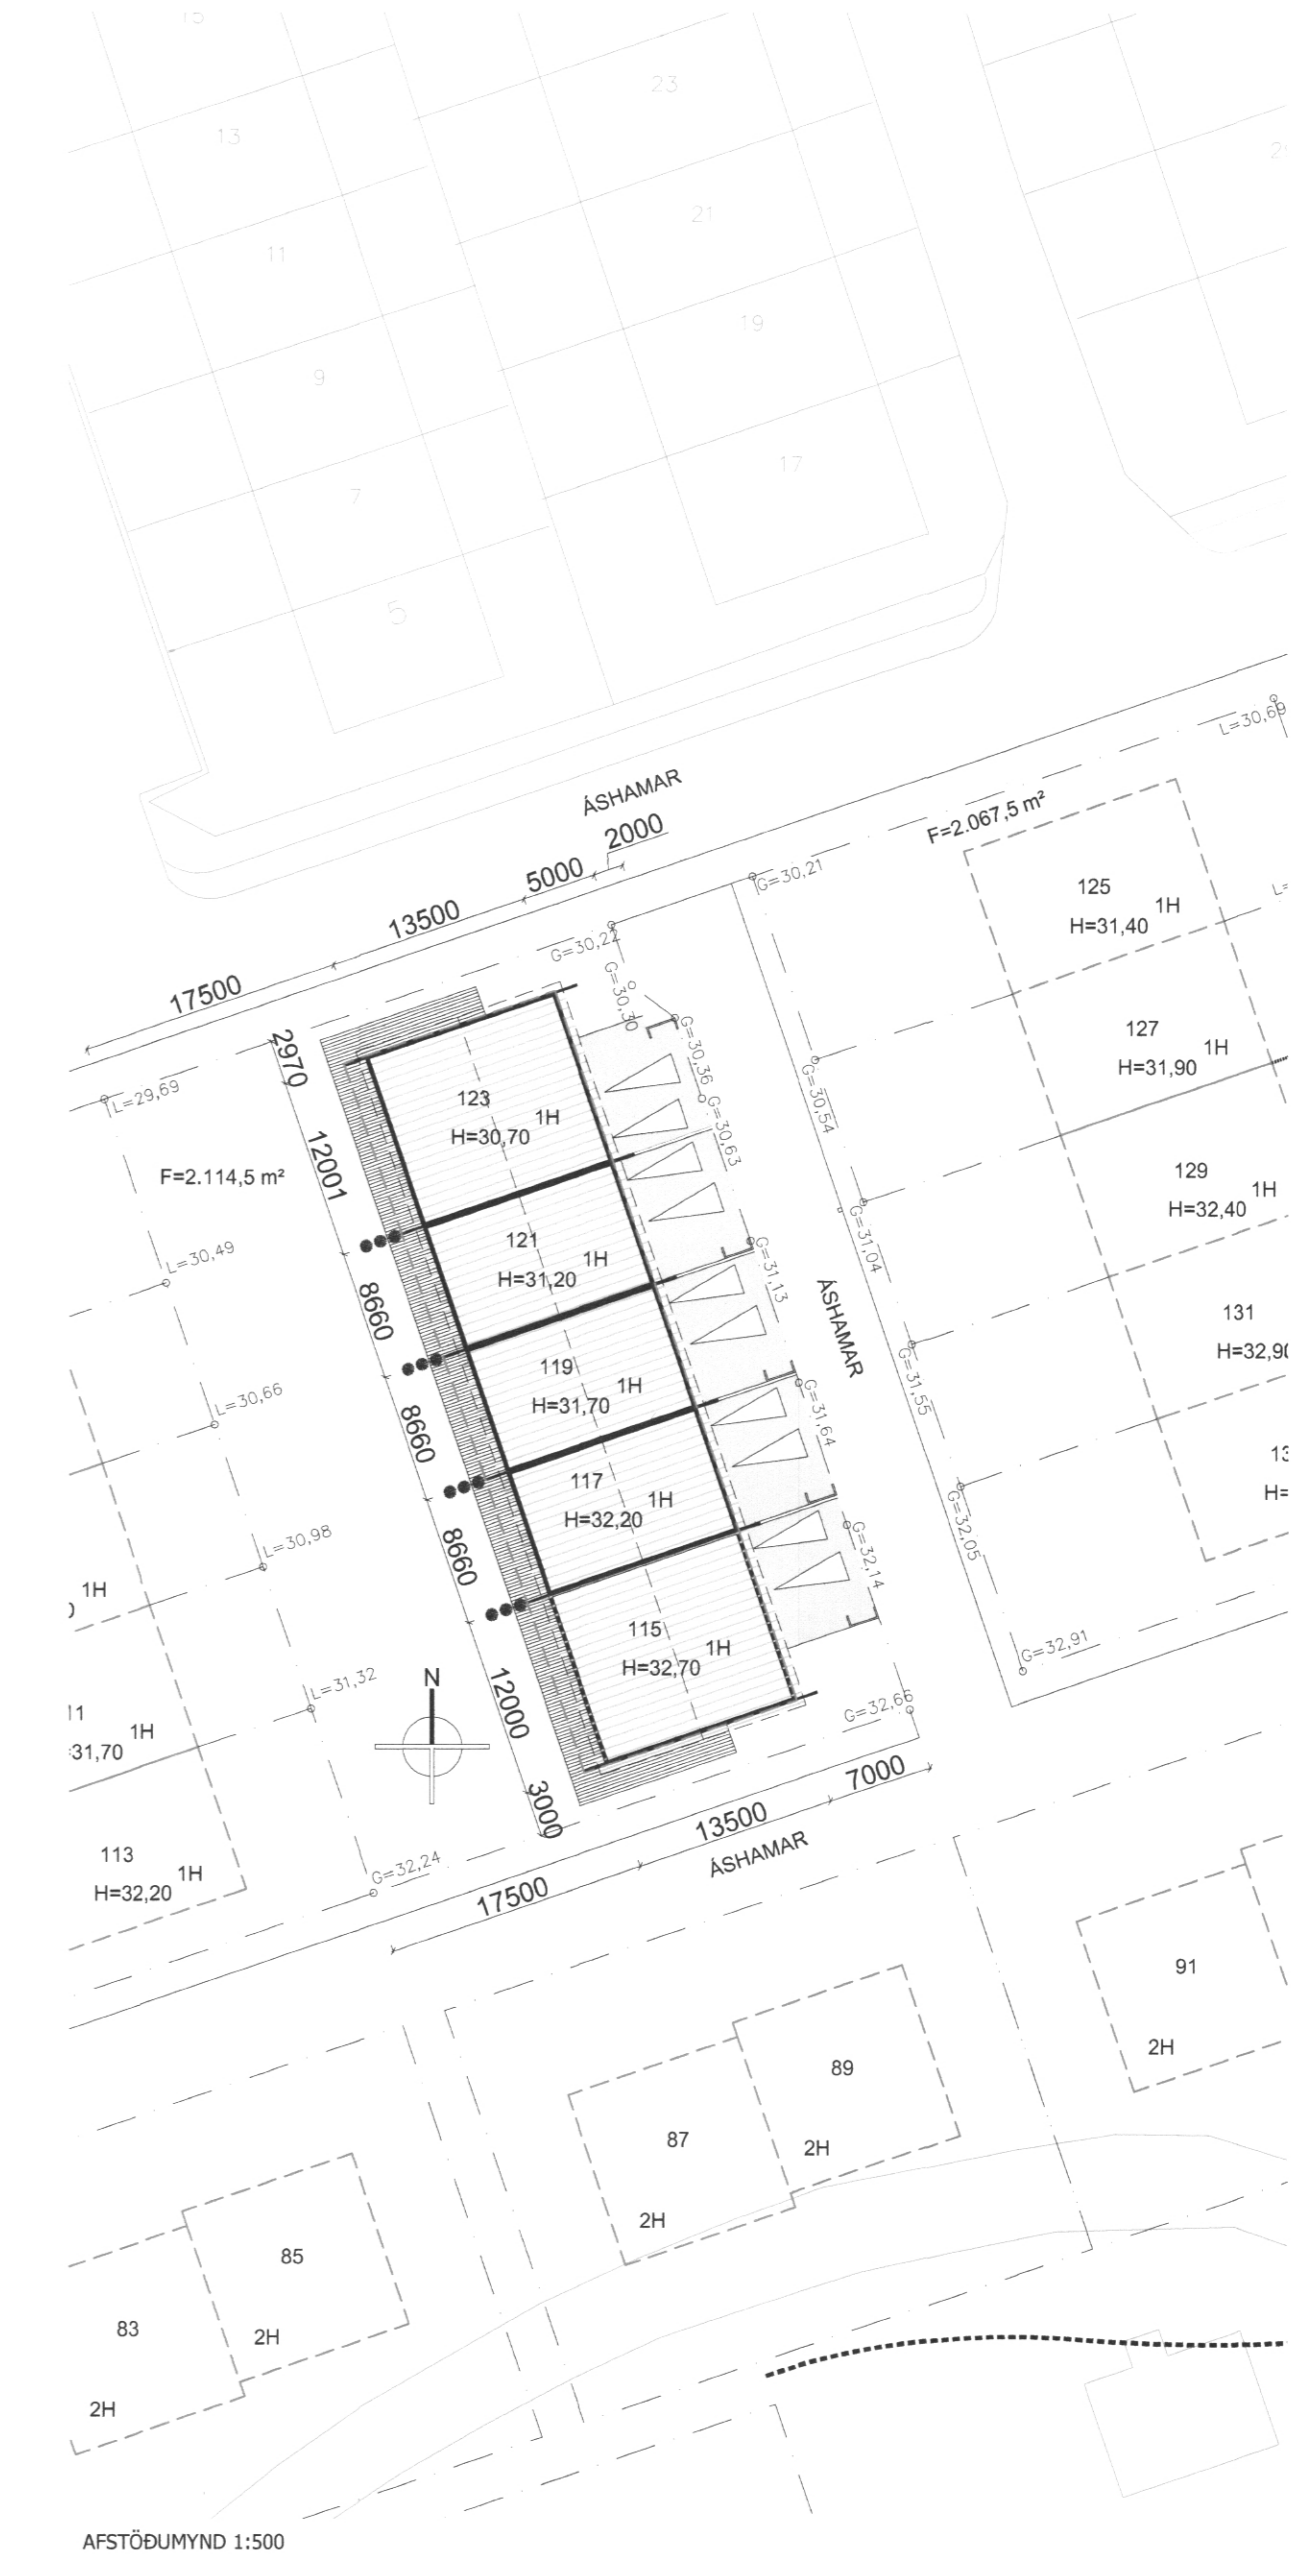


17. MAI 2021
 17. MAI 2021

SAMÞYKKT AF BYGGINGARFULLRÚA
 29. SEP. 2021
 Sigurður Þ. Björnsson
 BYGGINGARFULLTRÚNAÐI VESTMANNNAEYJUM

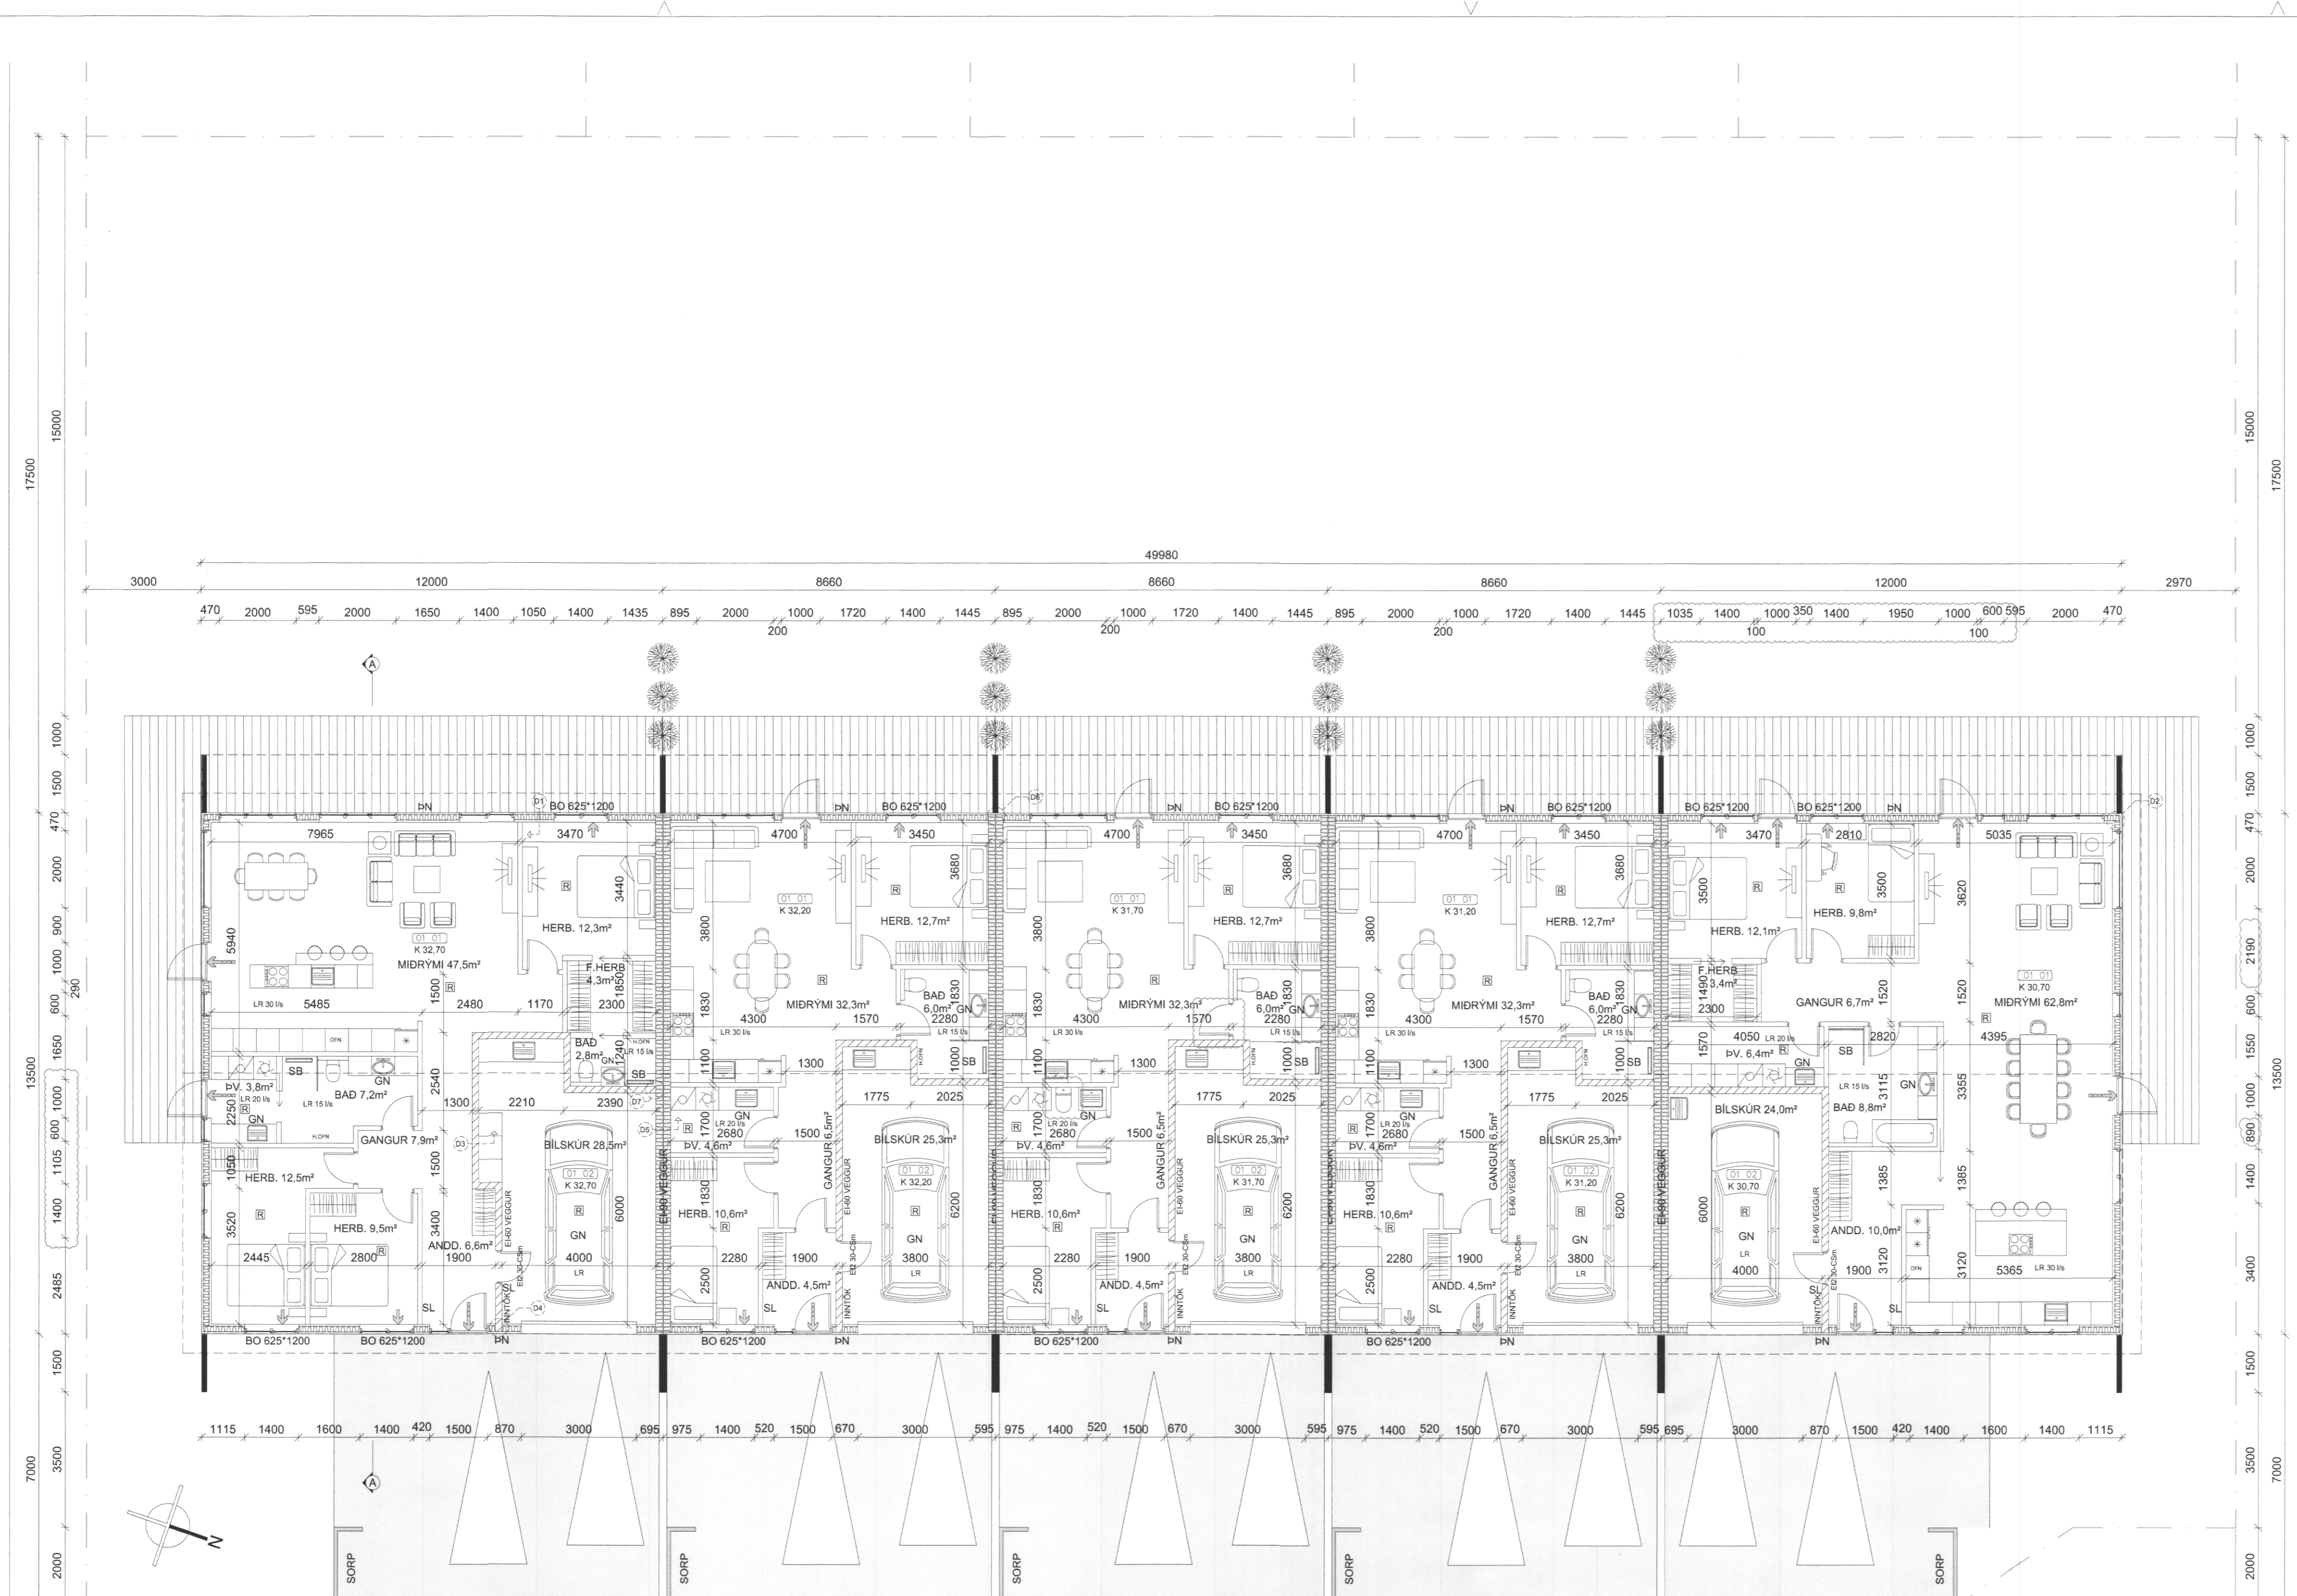


GRUNNMÝND - 1:00
 ÁSHAMAR 115 - 162,0m²
 MHL 01

GRUNNMÝND - 1:00
 ÁSHAMAR 117 - 116,9m²
 MHL 02

GRUNNMÝND - 1:00
 ÁSHAMAR 119 - 116,9m²
 MHL 03

GRUNNMÝND - 1:00
 ÁSHAMAR 121 - 116,9m²
 MHL 04

GRUNNMÝND - 1:00
 ÁSHAMAR 123 - 162,0m²
 MHL 05

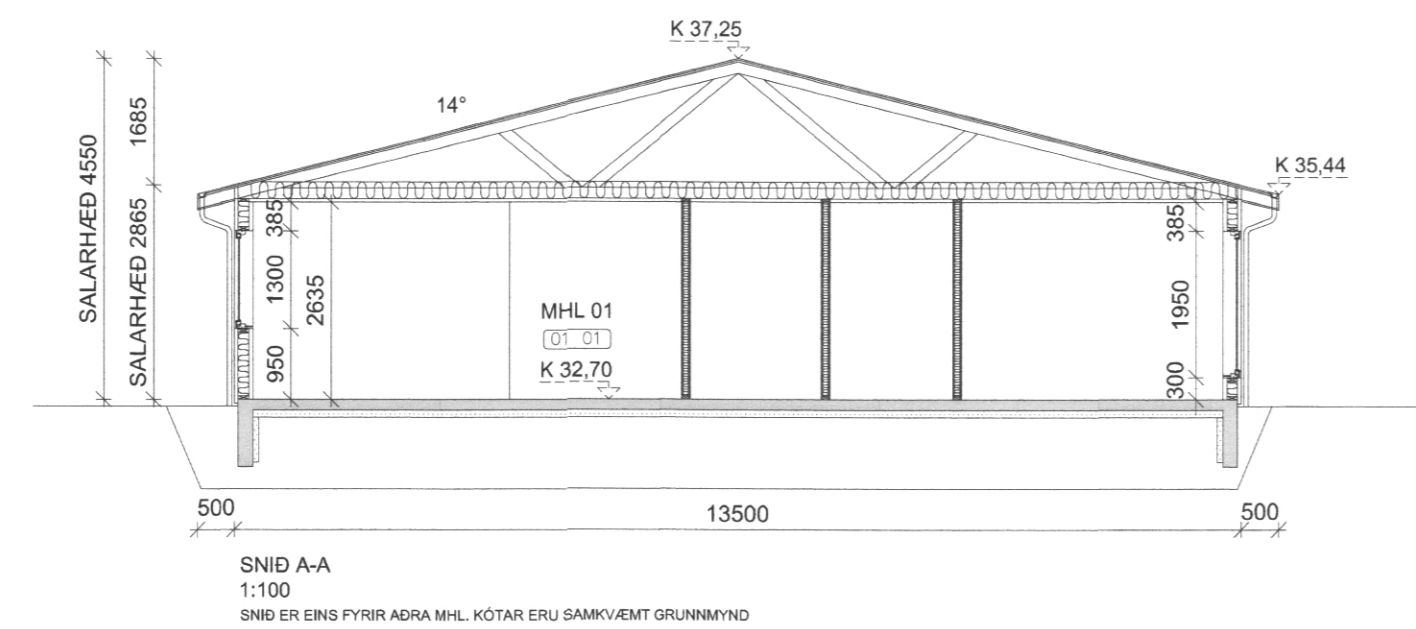

- SKÝRING TÁKNA_GRUNNMÝND**
- GN GÖLFNIDURFALL
 - SL SLOKKVITÆKI
 - ÞN ÞAKNIDURFALL
 - SB STEYPIBÁD
 - LR LOFTRÆSING
 - K 0,00 KÓTI
 - BJÖRGUNAROP
 - FLÖTTALEID
 - RÝMISNÚMUR
 - SNID
 - REYKSKYLIJARI
 - EI-30 ÚTVEGGUR
 - EI-60 VEGGUR
 - EI90-VEGGUR

- SKÝRINGAR TÁKNA_AFSTÖÐUMÝND**
- HÜVERANDU BYGGD/BYGGINGAR
 - LÖÐAMÖRK
 - BYGGINGARREITUR
 - BYGGINGARFORM
 - VEGIR
 - BILASTÆDI

BL.	DAGL.	BREYTING
01	19.05.21	115-ÁBREYTT_INNRA_SKIPULAG/LLUGGAR_HURD/ÆRISST
02	19.05.21	119-OPMULA_HURD_Á_BÆD_OPNAST_077WC_INNRA_M.
03	19.05.21	123-115-ÁBREYTT_INNRA_SKIPULAG/LLUGGAR_HURD/BREYTINGAR_MERKTAR_LAUBDU

ÁSHAMAR_VESTMANNNAEYJAR
 ÁSHAMAR_115-123
 AFSTÖÐUMÝND/GRUNNMÝND/SNID
 RADHÚS

Hinn: ÓTB Tel: 1100/1100 Mv: 1:100/1:500
 Skipting: Ólafur Tage Björnsson K.S. 1104803380
 Hönnunartíðni (ef annar en aðalhönnuður): K.S. 1104803380

Dagur: 29.11.20 Nr: 035.20 Blaðnúmer: A1

EFFORT Ólafur Tage Björnsson
 Byggingarhönnun BSc
 Hönnun og hönnuð
 Hönnun og hönnuð

TEIKNISTOFA