


30 MAJ 2000

BYGGINGARFULLTRÚINN Í VESTMANNAEYJUM

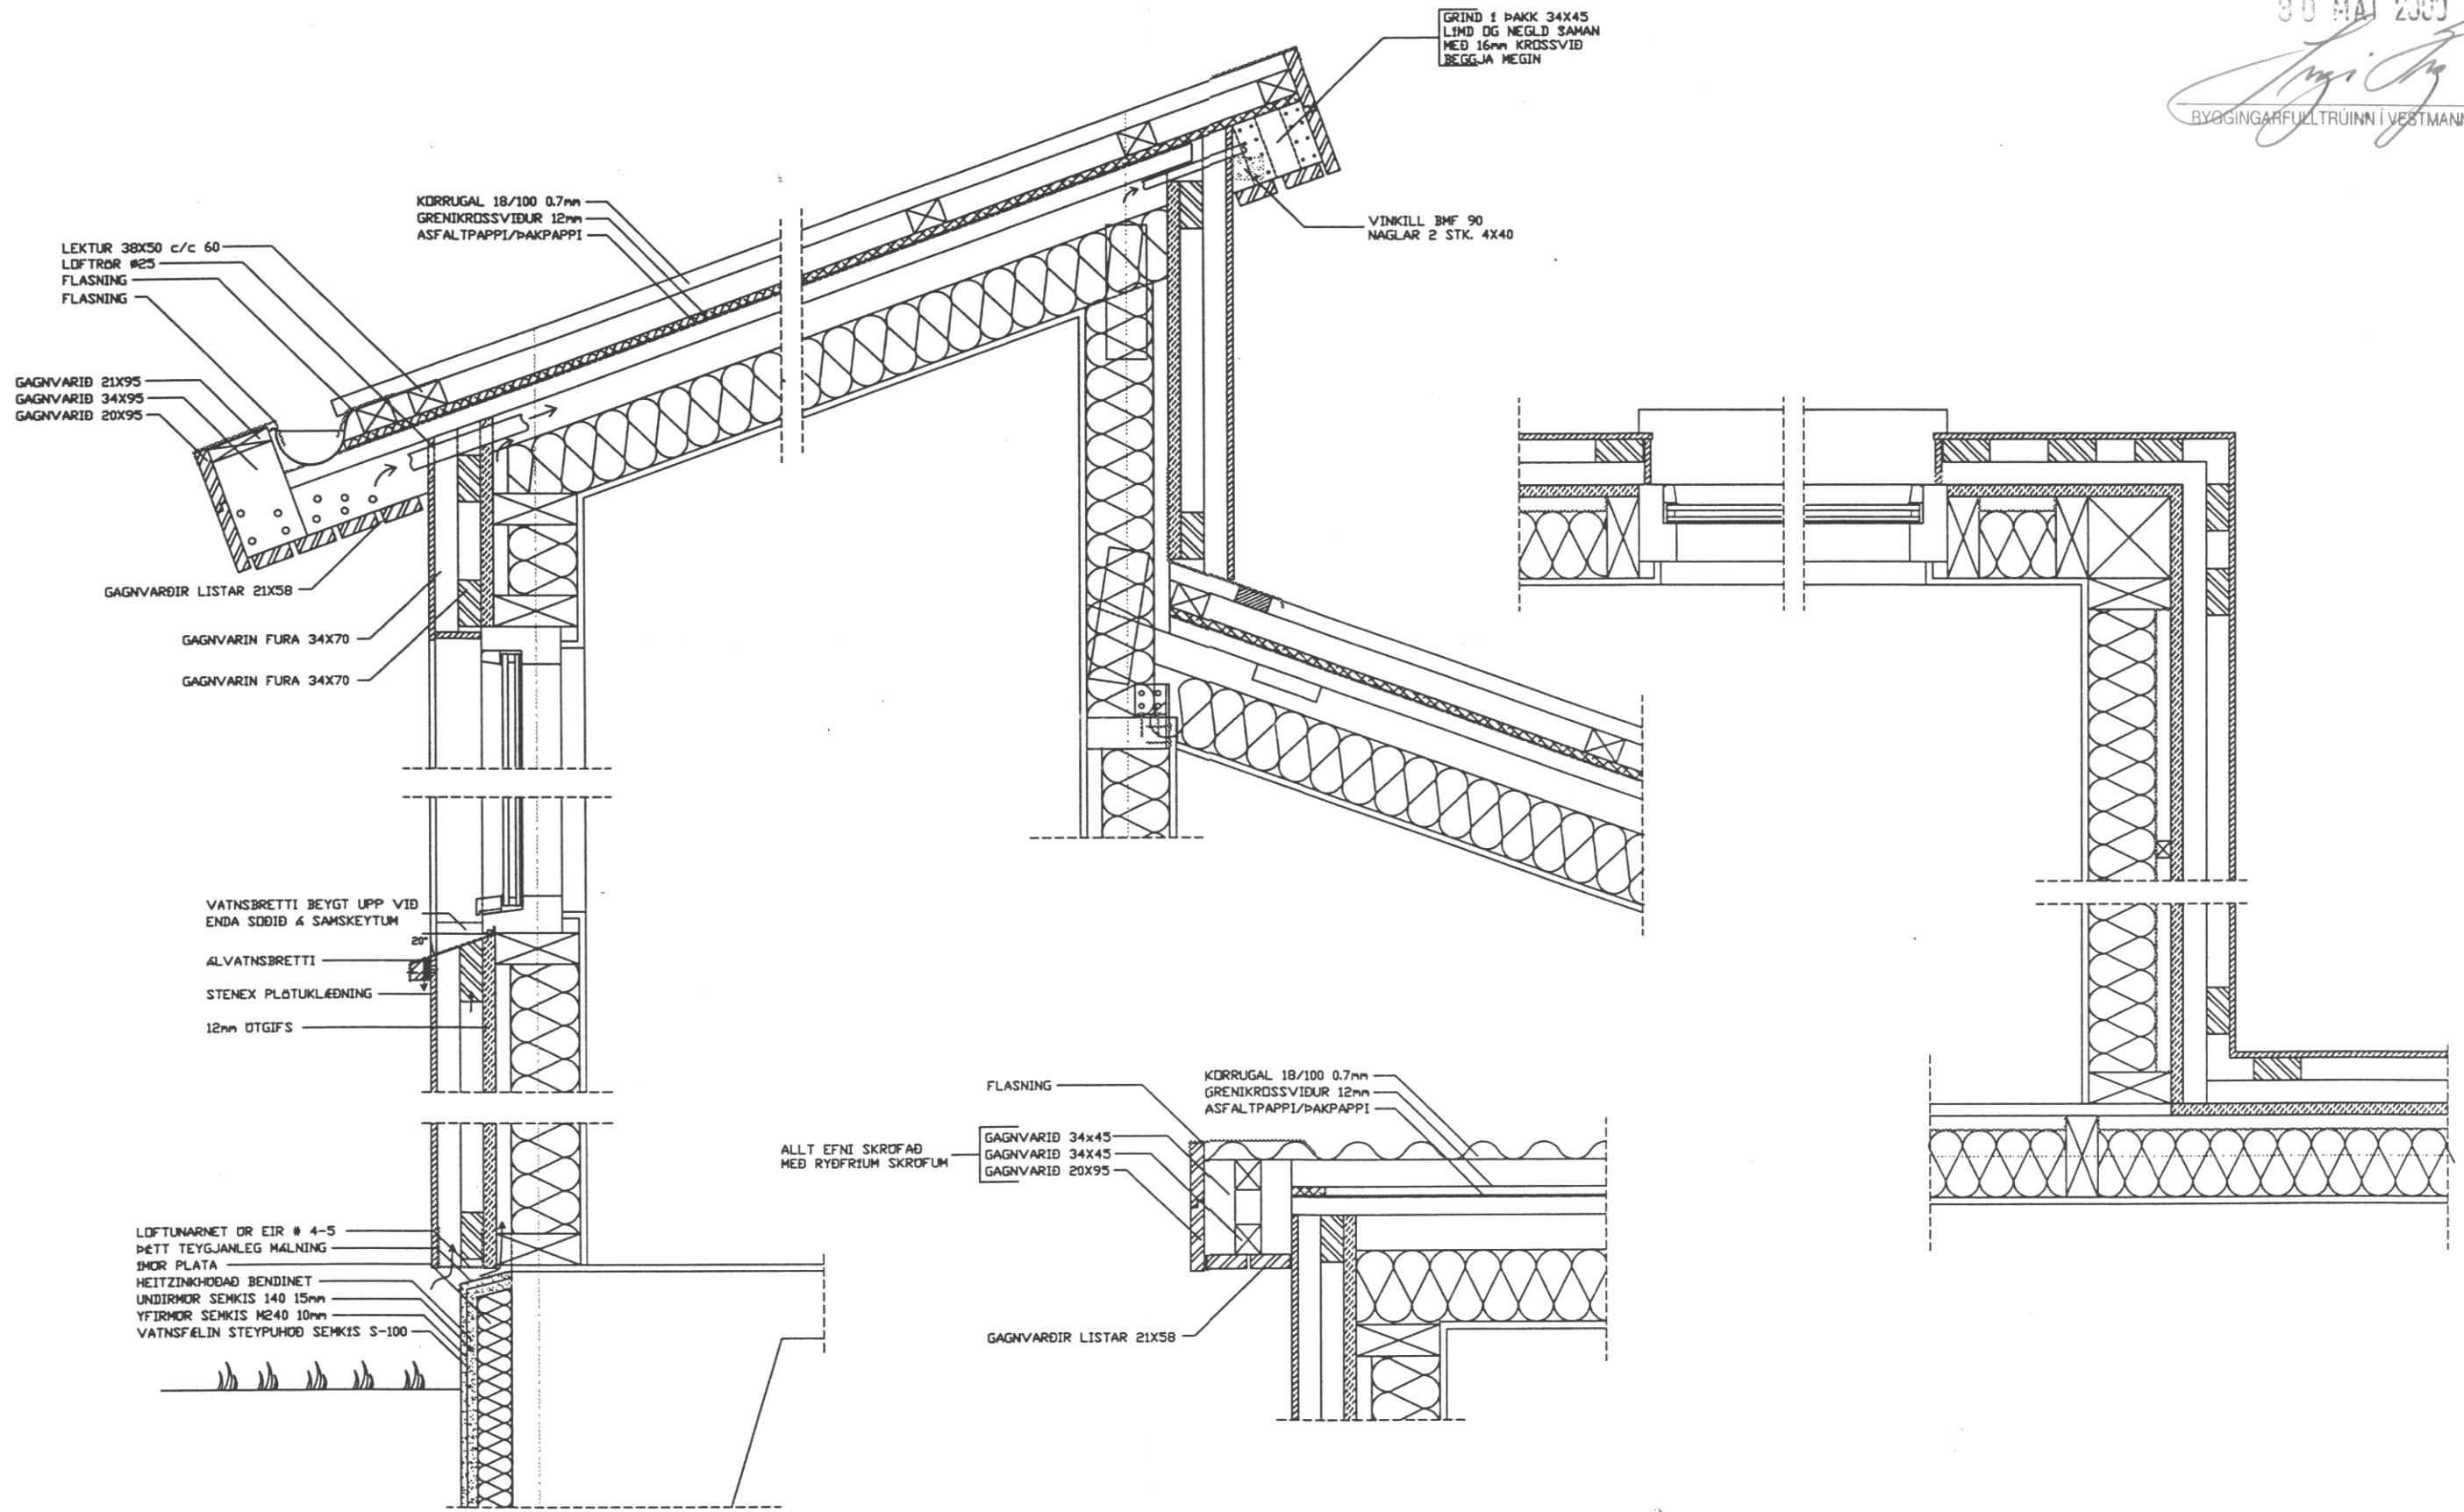

breyting A	breyting C	verkheiti ASHARAR 26 VESTMANNAEYJUM	TEIKNISTOFA PZ EHF	verk nr. 9987	docs. DK1.99
breyting B	breyting D	verkefni SERTEIKNINGAR FRÁGANGUR & KLÆÐNINGU	RAGLAF AVEIKI EYDUNARSTA F.EY.		breyting
melky. 100	telkn. FA	hannað SP	KIRKJUVEGI 23 900 VESTMANNAEYJUM.	telkn. nr. 5	
			SÍMI 481-2711, -2239 TELEFAX 481-3076		