


8 7 6 5 4 3 2 1

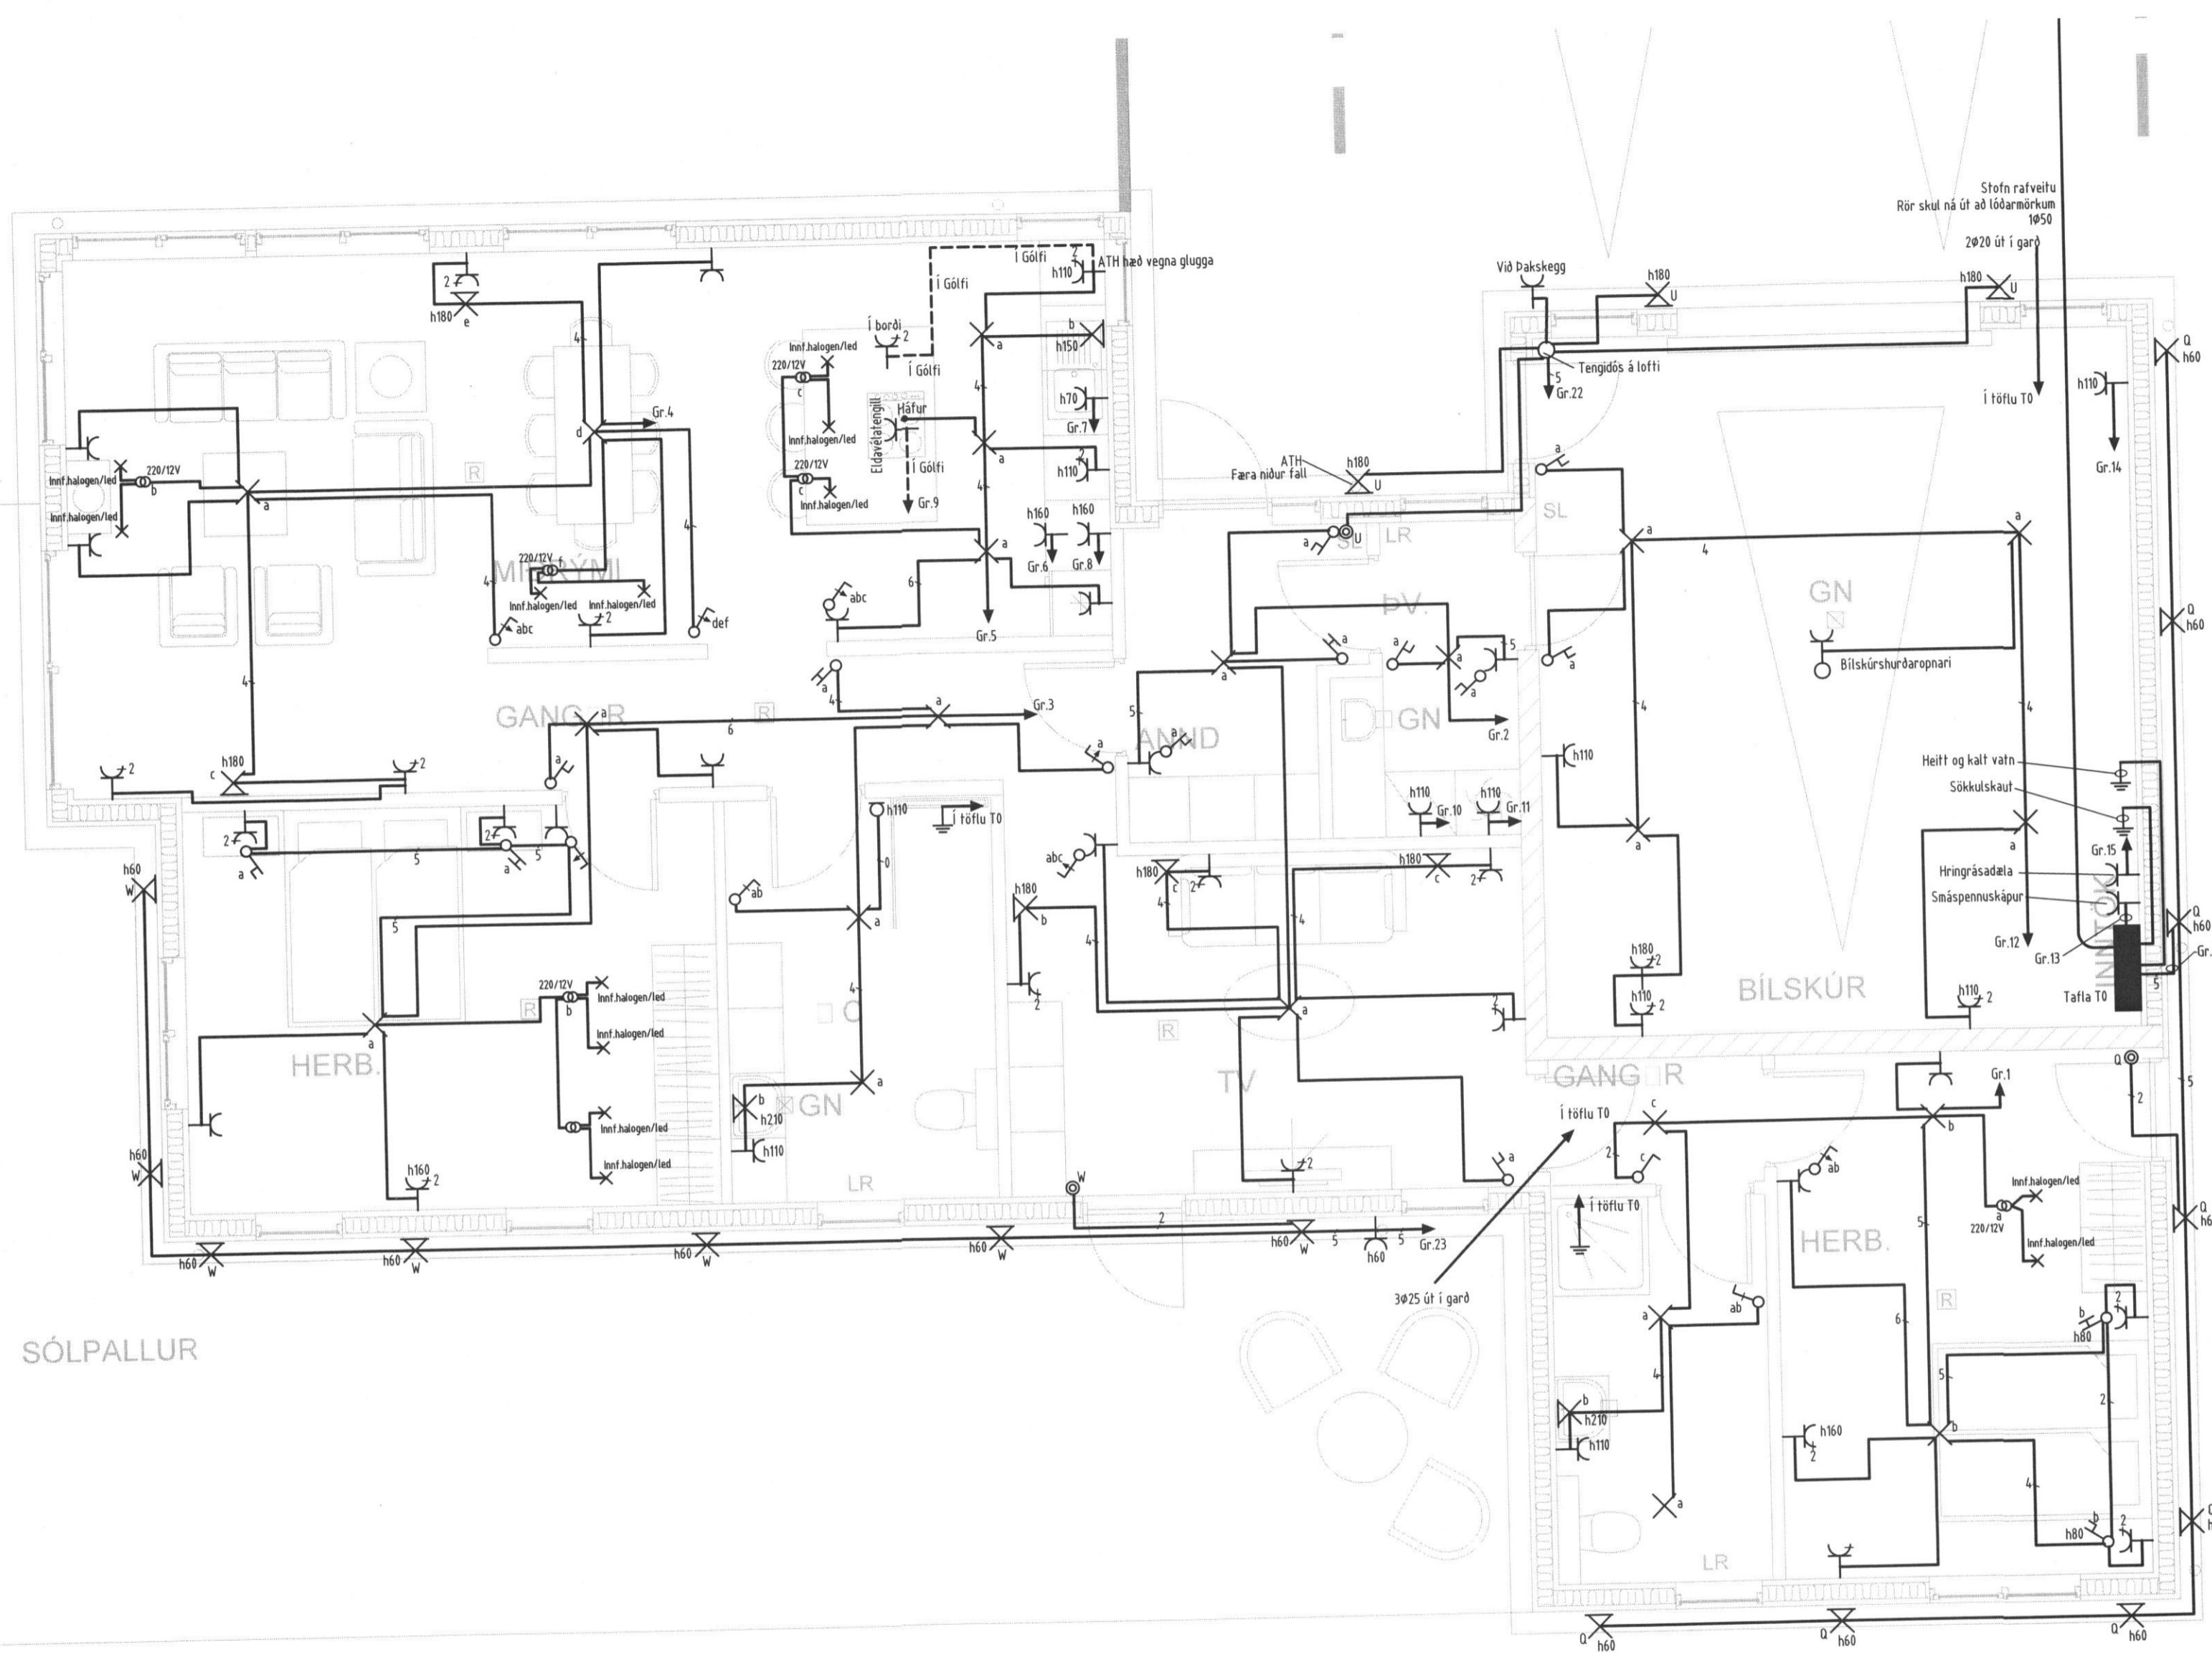

# Grunnmynd

Verkheiti		
Áshamar 32 900 Vestmannaeyjum		
Verkhliuti/Verknúmer		
Grunnmynd rafagna		
Blað.nr.	Dags.	Kvarði
3	28.08.2017	1:50
Yfirfarið		
<i>[Signature]</i>		
Hönnuður		
<i>[Signature]</i>		
Samræmingar hönnuður		
Breyting		
Klettagötu 8 220 Hafnarfirði kt. 700402-5090 Sími 565 1846, fax 565 0940 gsm 842 0970 http://www.munus.is, e-mail sigurjon@munus.is Hönnuður Sigurjón Harðarson, kt. 060361-2749		

F  
E  
D  
C  
B  
A

A

8 7 6 5 4 3 2 1