


SK

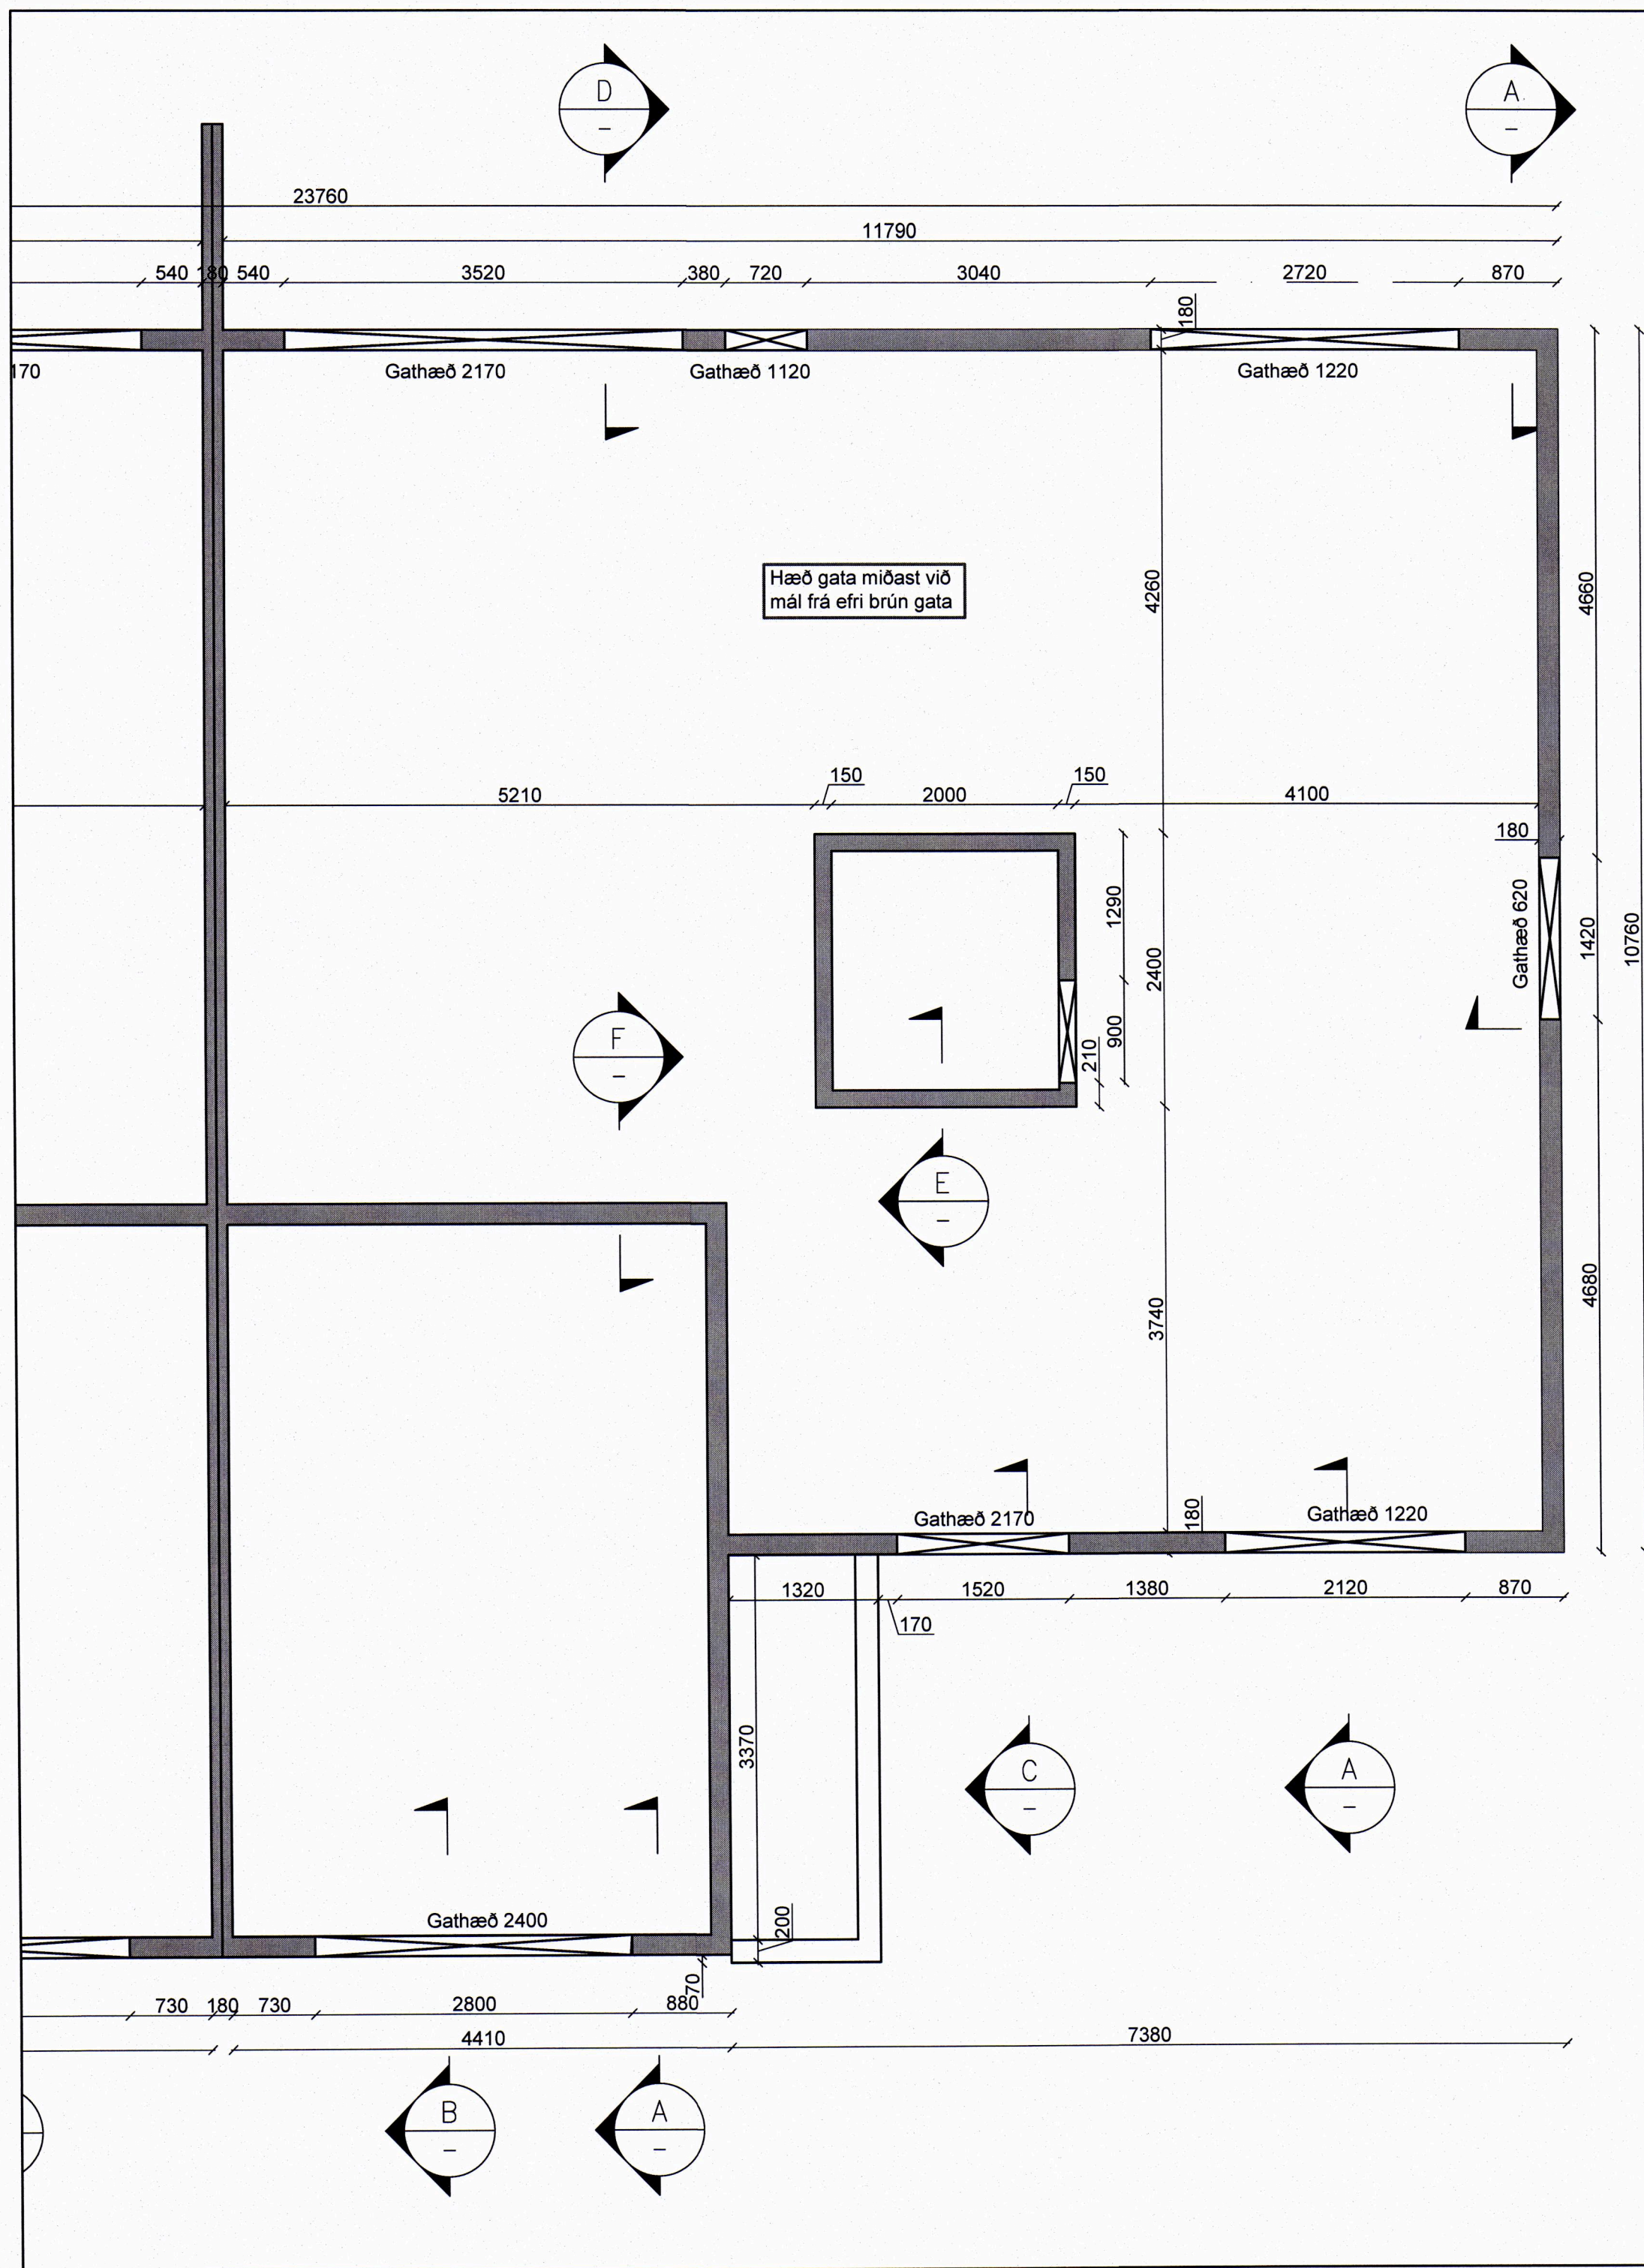

NR: DAGS. SKÝRING GERT

SAMPYKKT

KA

Kristján Andr sson, 180777-3189
Netfang: torfabaer@gmail.com, S mi:8226199

VERK
 shamar79-81
Vestmannaeyjum

TEIKNING
Bur arvirki
Grunnmynd, 1. h  

KVARDI

1:50

DAGS	TEIKNAD	TEIKNING NR.
14.9.2022	KA	B07

VERKNR.	REIKNAD	�TG�FA
V03		A