
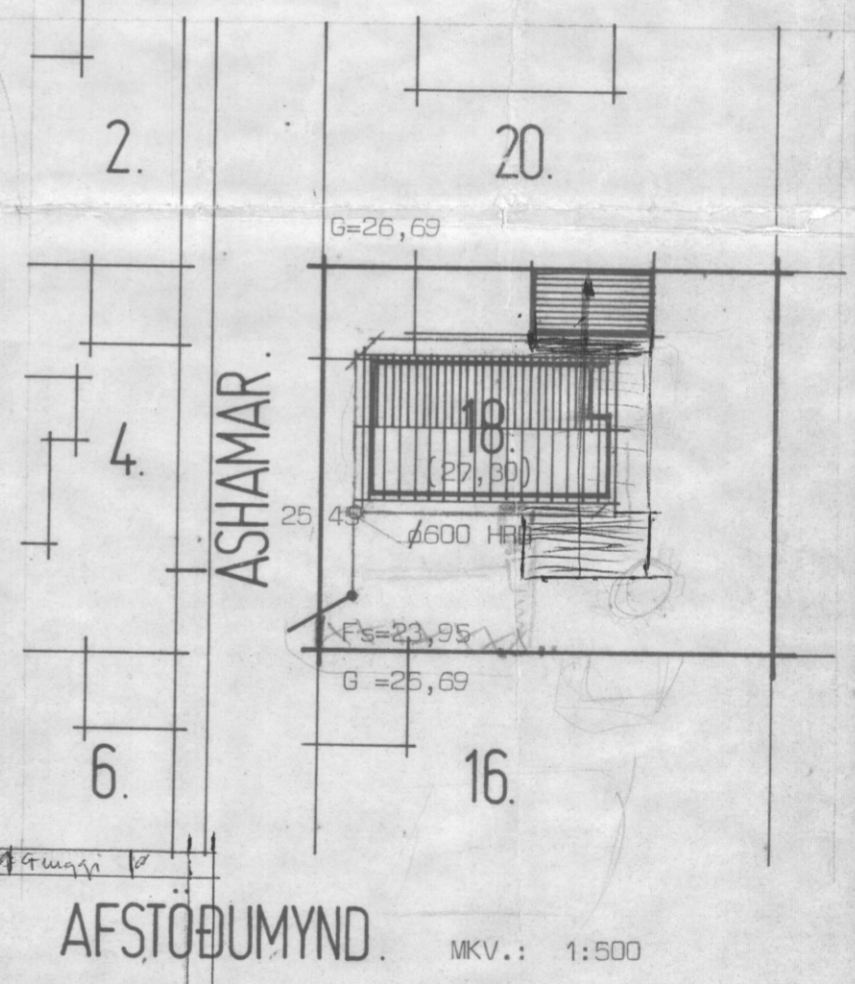
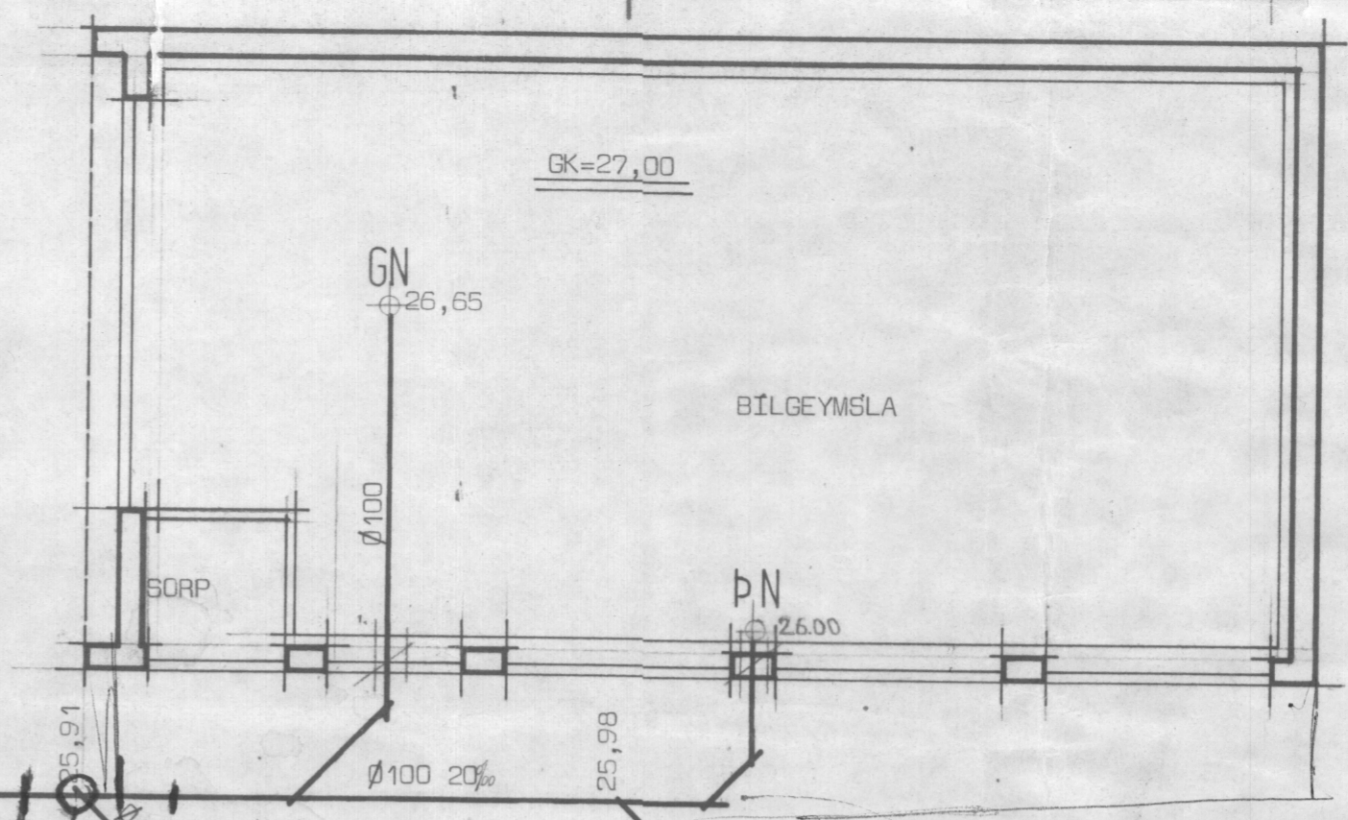


42 m

ASHAMAR 18. VESTMANNAEYJUM.

N

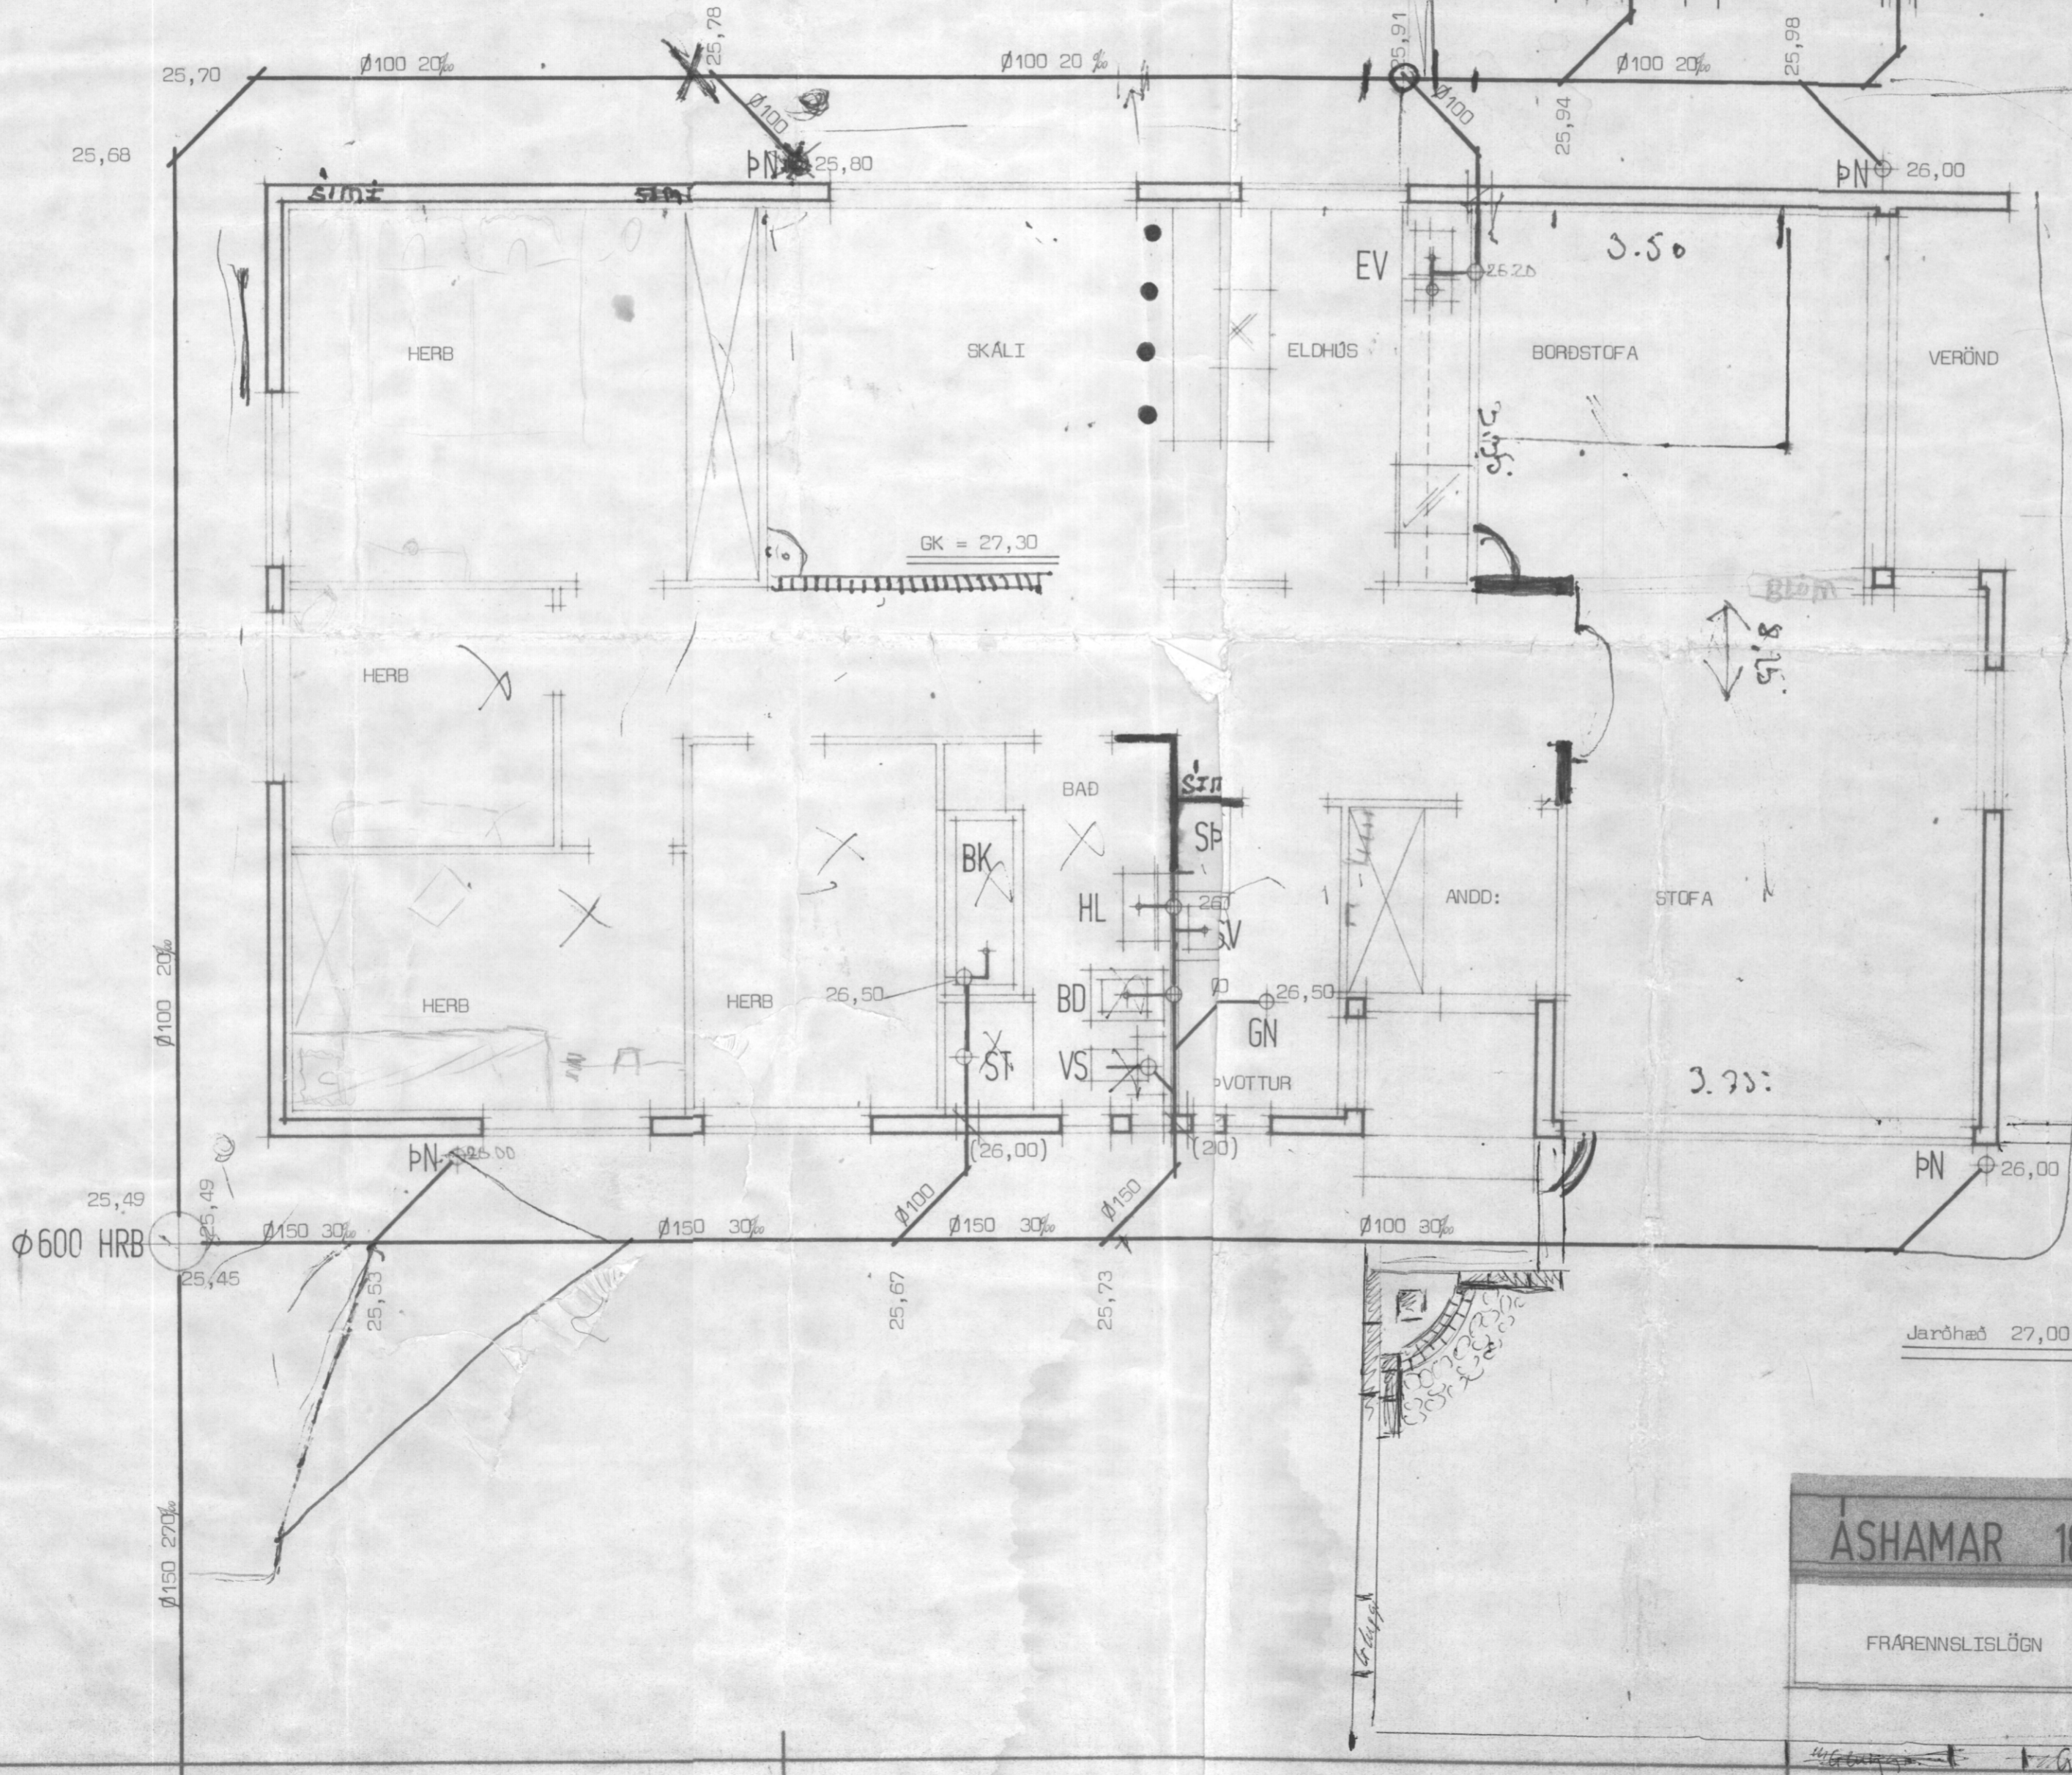

ASHAMAR 18 VESTMANNAEYJUM.

FRÆRENNISLÖGN

HÚSNÆÐISTEIKNISTOFAN SF. SUDURLANDSBRÁUT 20 SÍMÍ 86810	
ÁG. 1976	VERK NR.:
MKV.: 1:50,	5051
1:500	

Sigurður Kristjánsson
Þorsteinn Helgason