


SNID A-A MKV 1:10

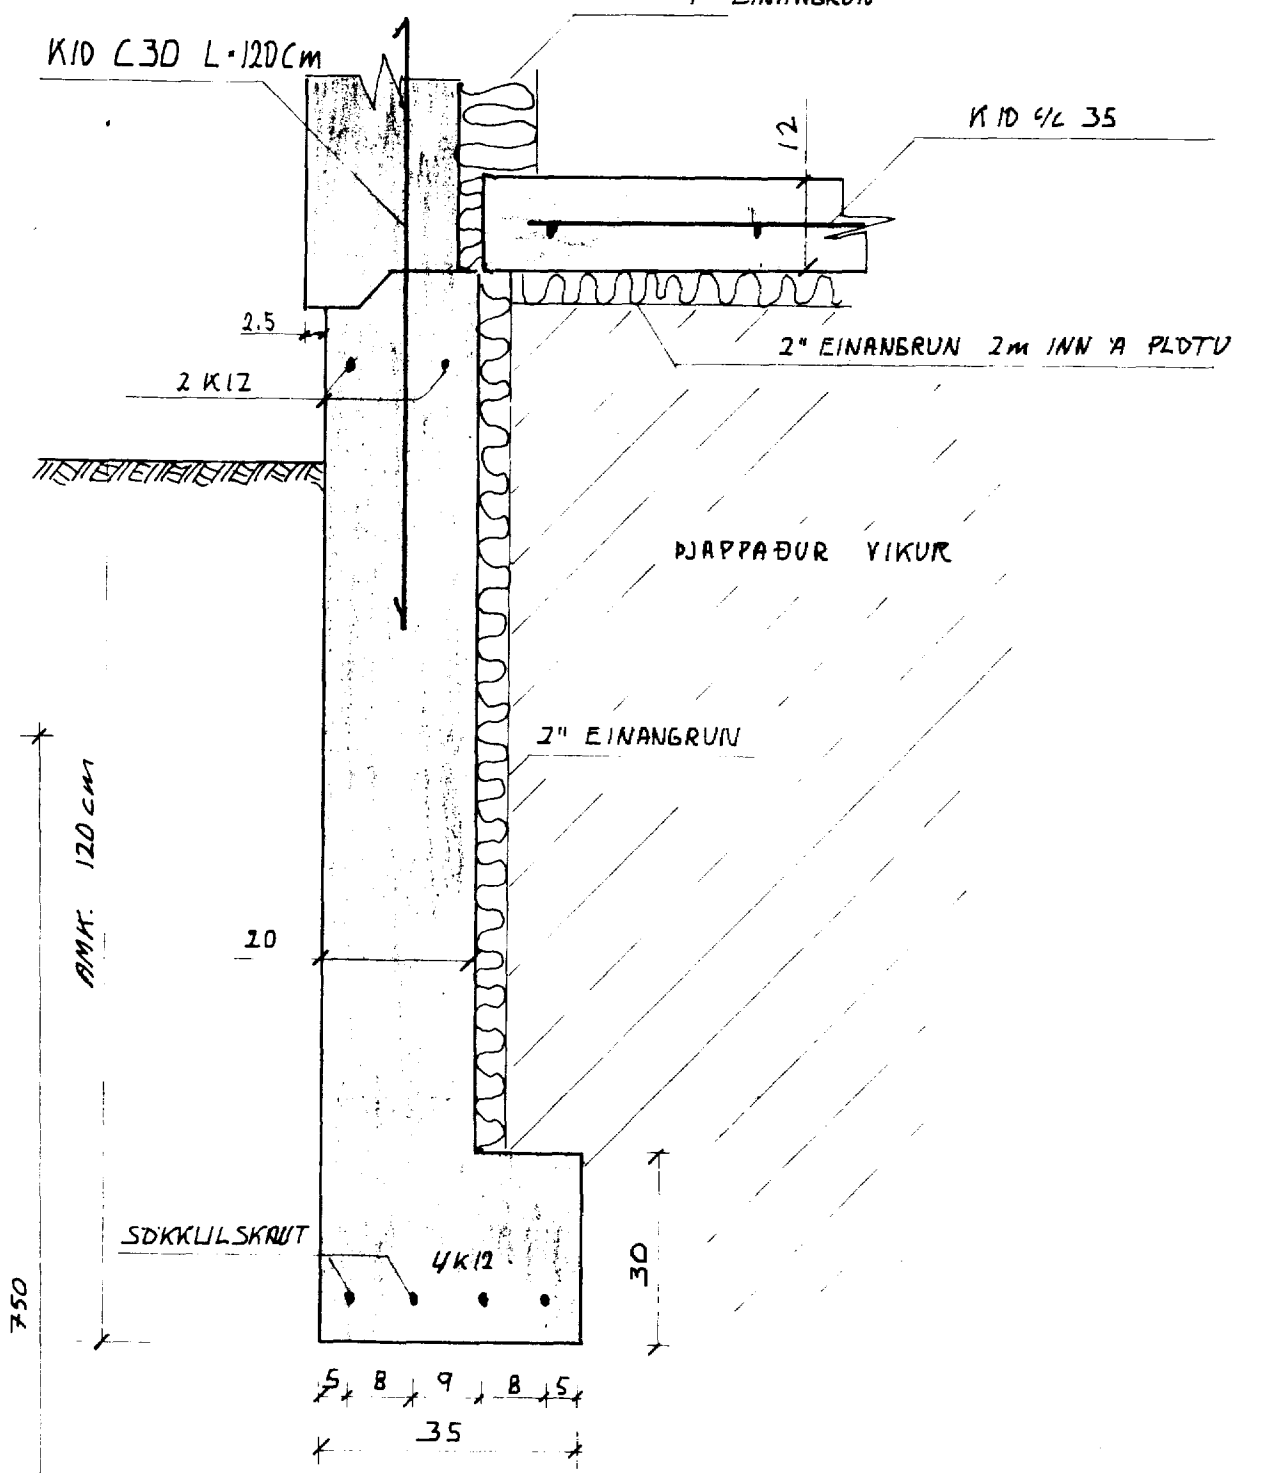

SIGNVATUR ARNARSSON F.T.F.I	
MKV	1:50, 1:10
DAES	18.06.1984
DEKIV	S.A.
BLAÐ	2. 15. 9
AUSTURYEGUR 1-B	
BRUNNUR . SNID	