



26 JAN. 2000


[Signature]
BYGGINGARFULLTRÚNNI VESTMANNAEYJUM

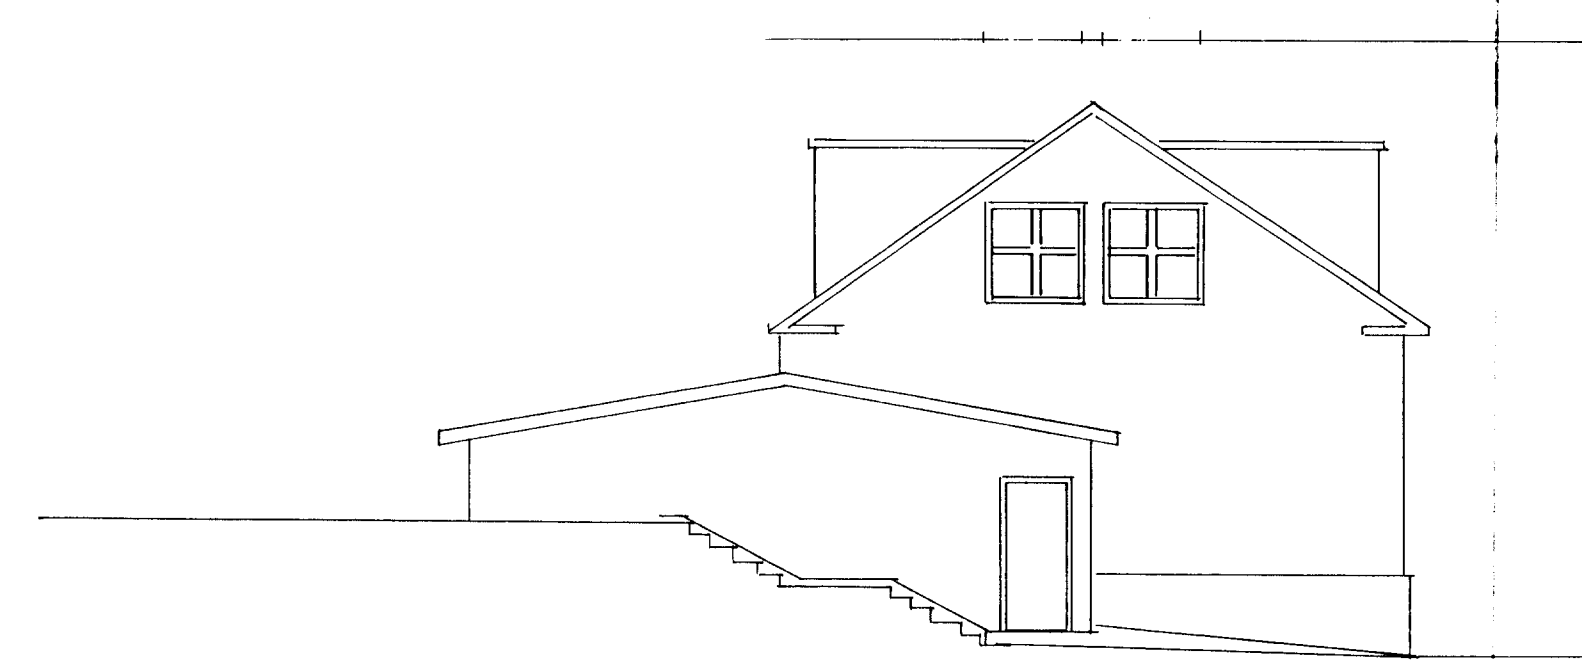


Austur

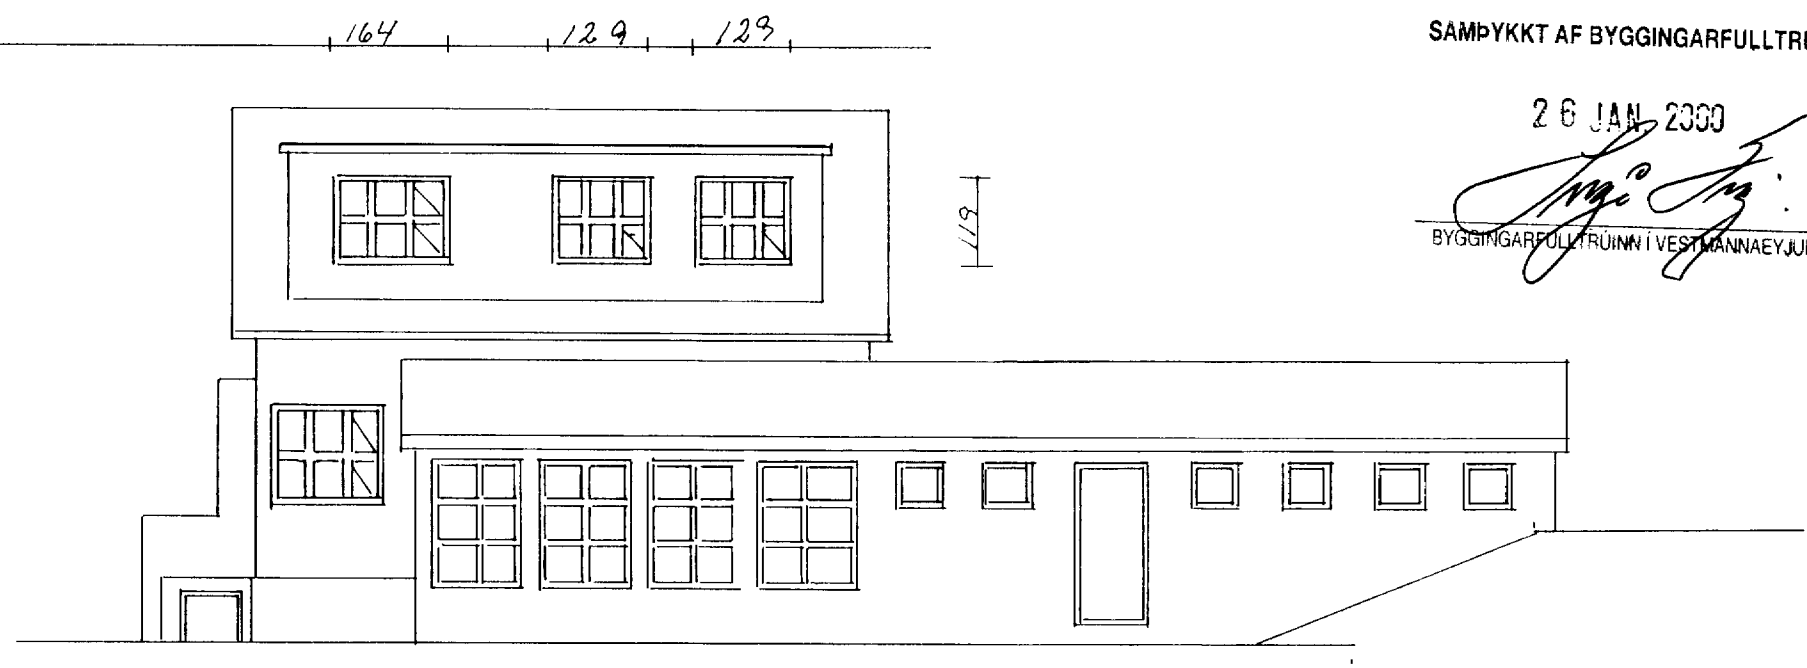

Suður

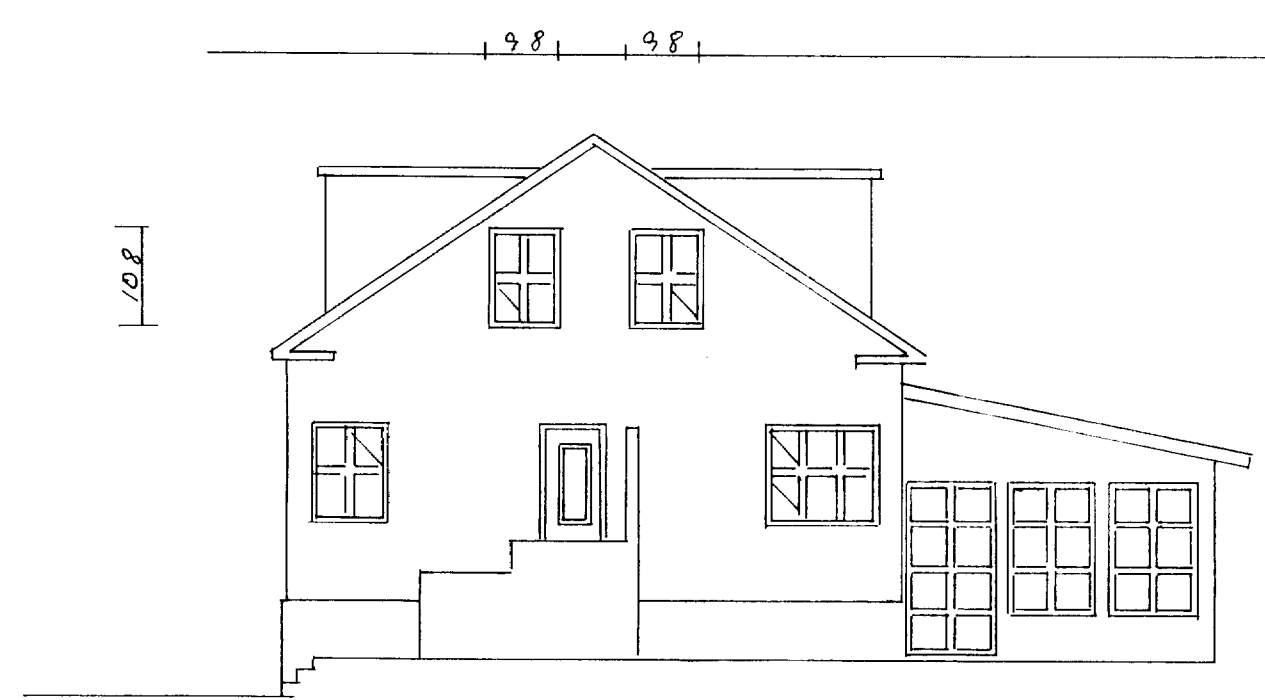

Vestur

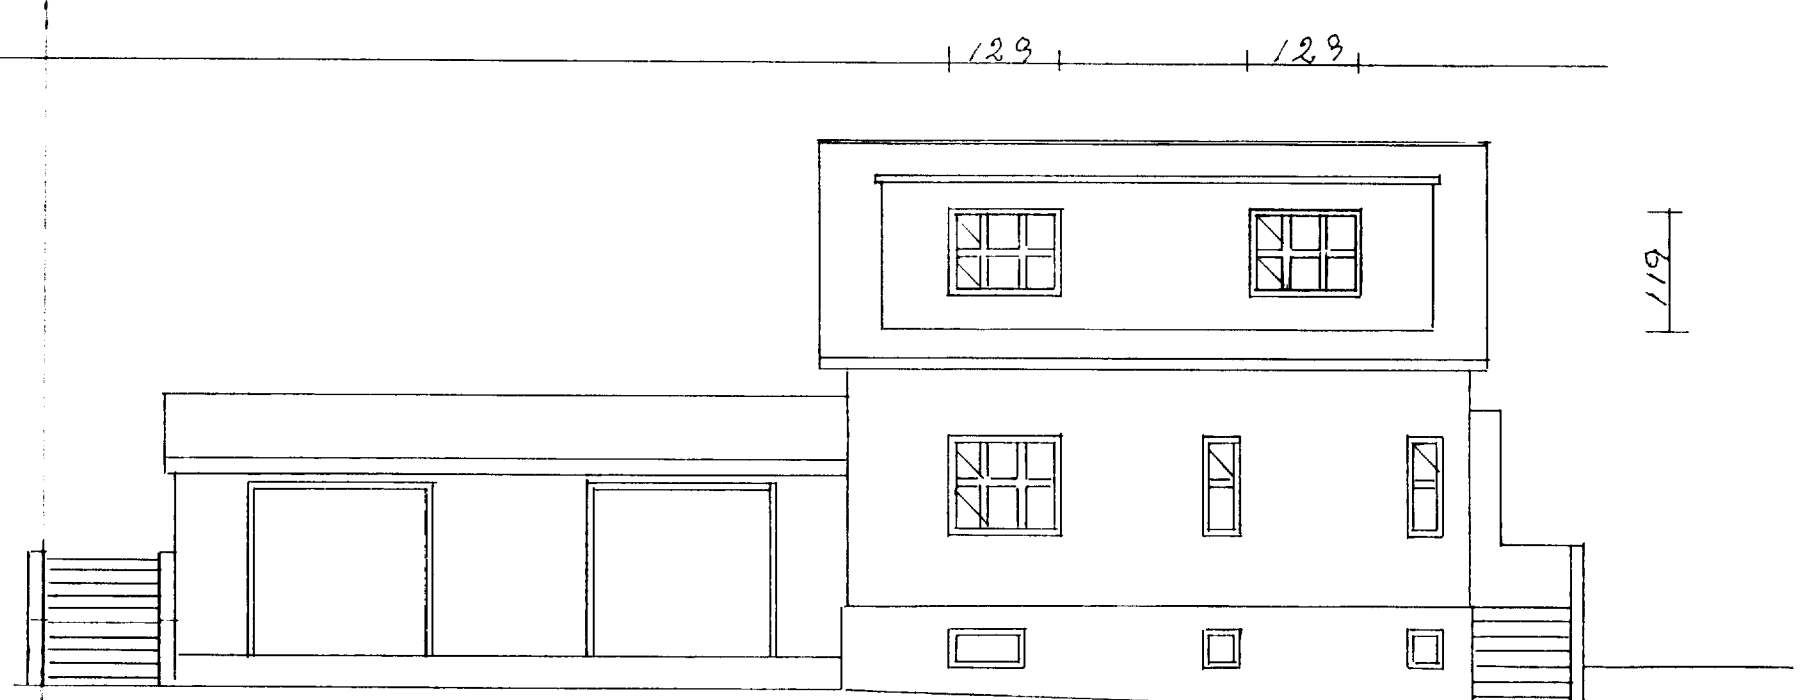

Norður

Austurvegur. 2.		
MKV 1:100	Dreiling & gullgullm 2222	Mkv.
Dags	Des 1999.	Dags.
Númer		
Teiknað	Halgeir Jónsson	Samp.
	Jan Valgerður Jónsson	bokkur

F
E
D
C
B
A

F
E
D
C
B
A

8 7 6 5 4 3 2 1