



Figur 2 Sun Byg

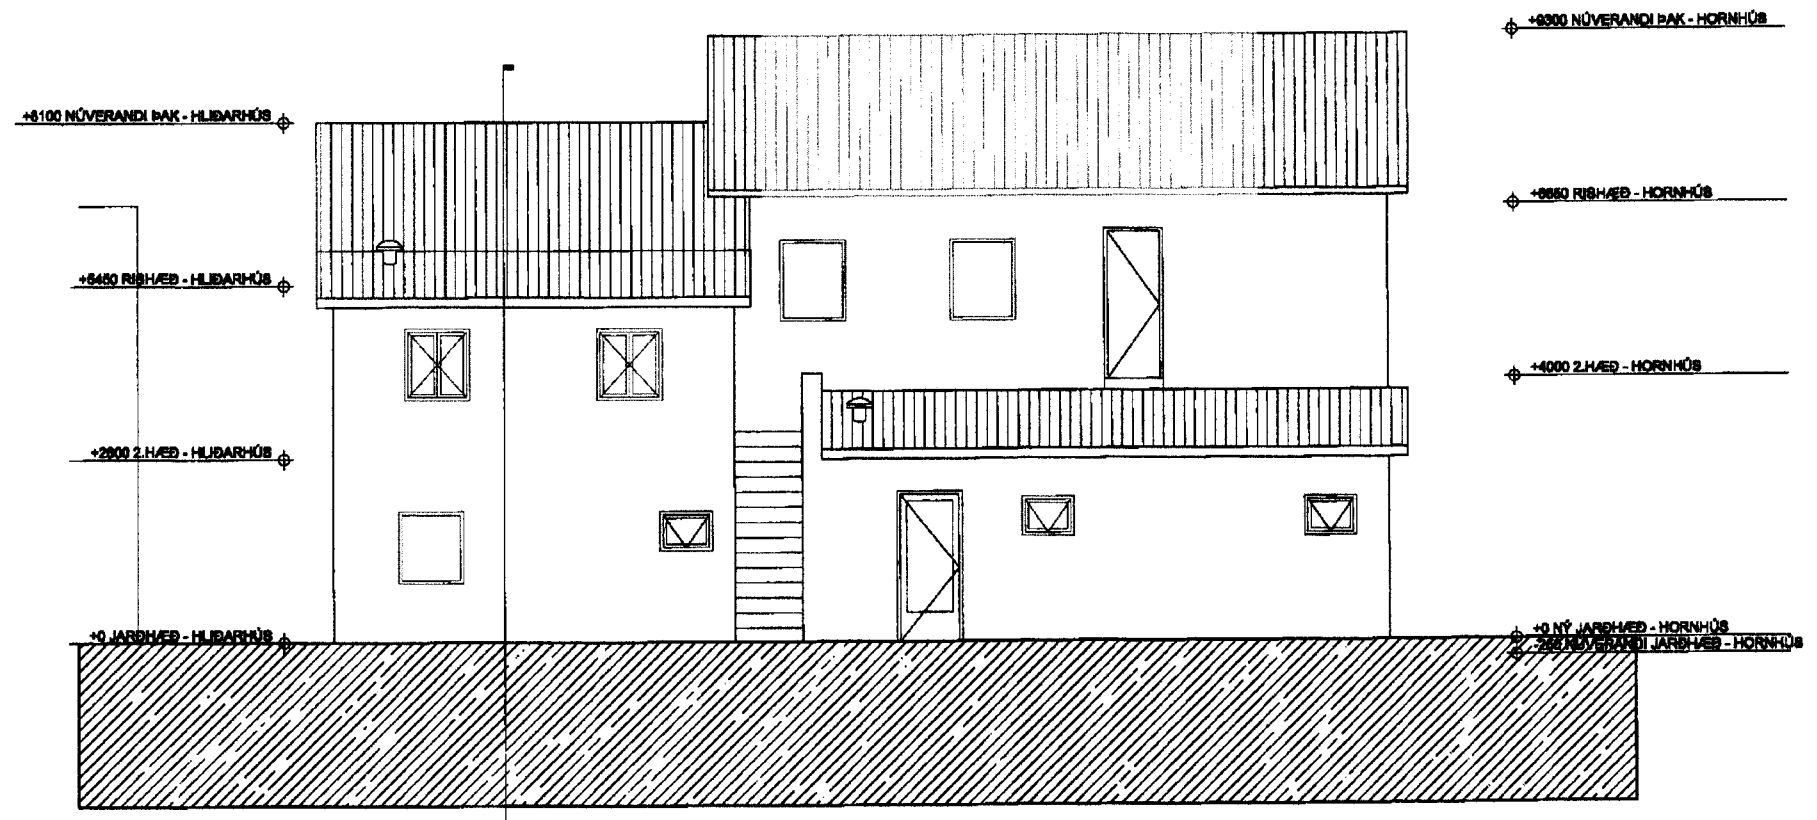

1 ÁSÝND AUSTURHLIÐ  
 Scale: 1:100 @ A3

GLUGGASTÆRDIR  
 BREYTTAR

<b>SHIFT AS</b>		AD/08-17/ARCHITECTURE.INFO 770 ST. MARKS AVE. BROOKLYN, NY, 11216, USA +1 946 627 4088
	(B)	2014.02.26
ASKA GUESTHOUSE BÁRUGATA 11 VESTMANNAEYJAR		
Dagur Byg	AS	
Vefur Byg	AS	
Dagur	2013.12.01	
Skala	1:100 @ A3	
ÁSÝND AUSTURHLIÐAR  A-201.00		