

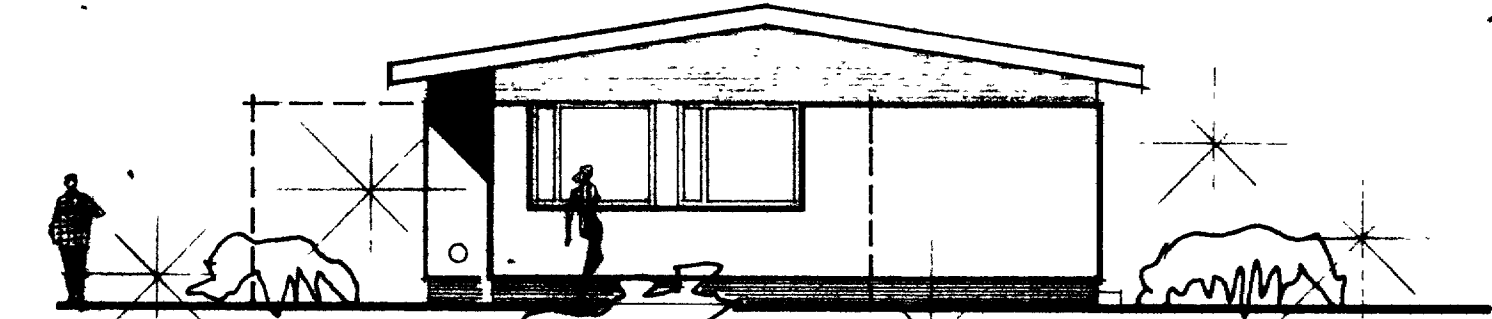


SNEIDING A-A

FLATARMÁL HUSS BRÚTTÓ ---- 113,6 M<sup>2</sup>  
 FLATARMÁL HUSS NETTÓ ---- 100,0 M<sup>2</sup>  
 FLATARMÁL BÍLG.BRÚTTÓ----- 33,6 M<sup>2</sup>  
 FLATARMÁL LÓÐAR ----- 732,0 M<sup>2</sup>

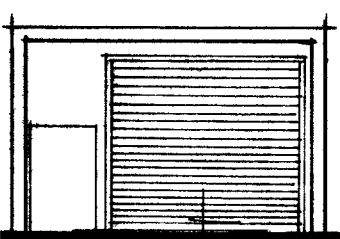


AUSTUR

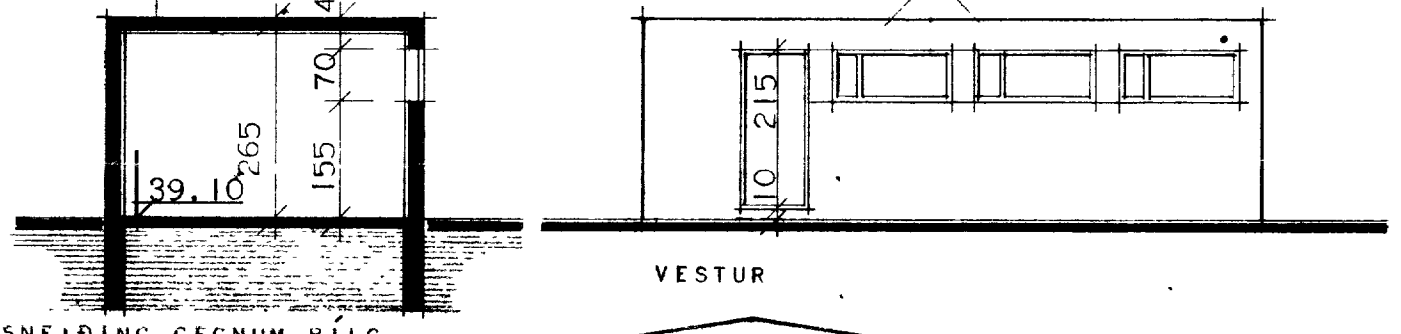


VESTUR


SNEIDING GEGNUM BÍLG.

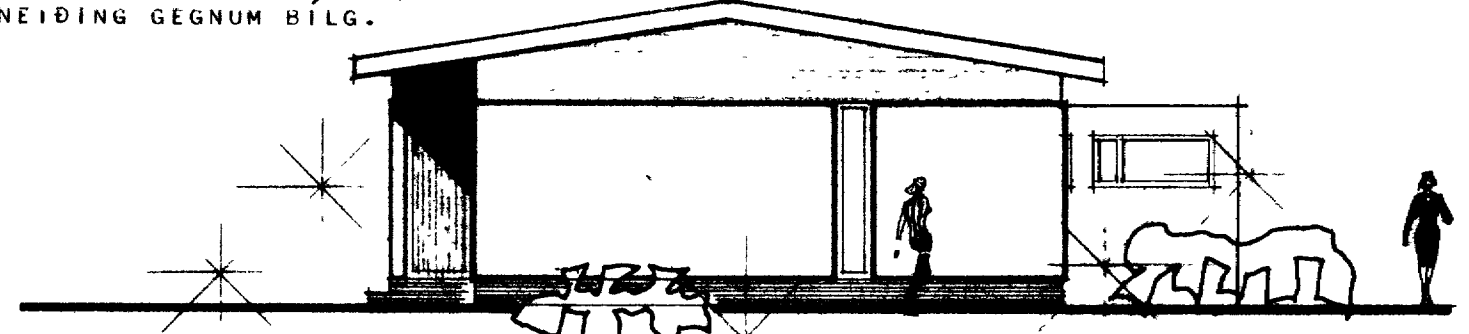

VESTUR

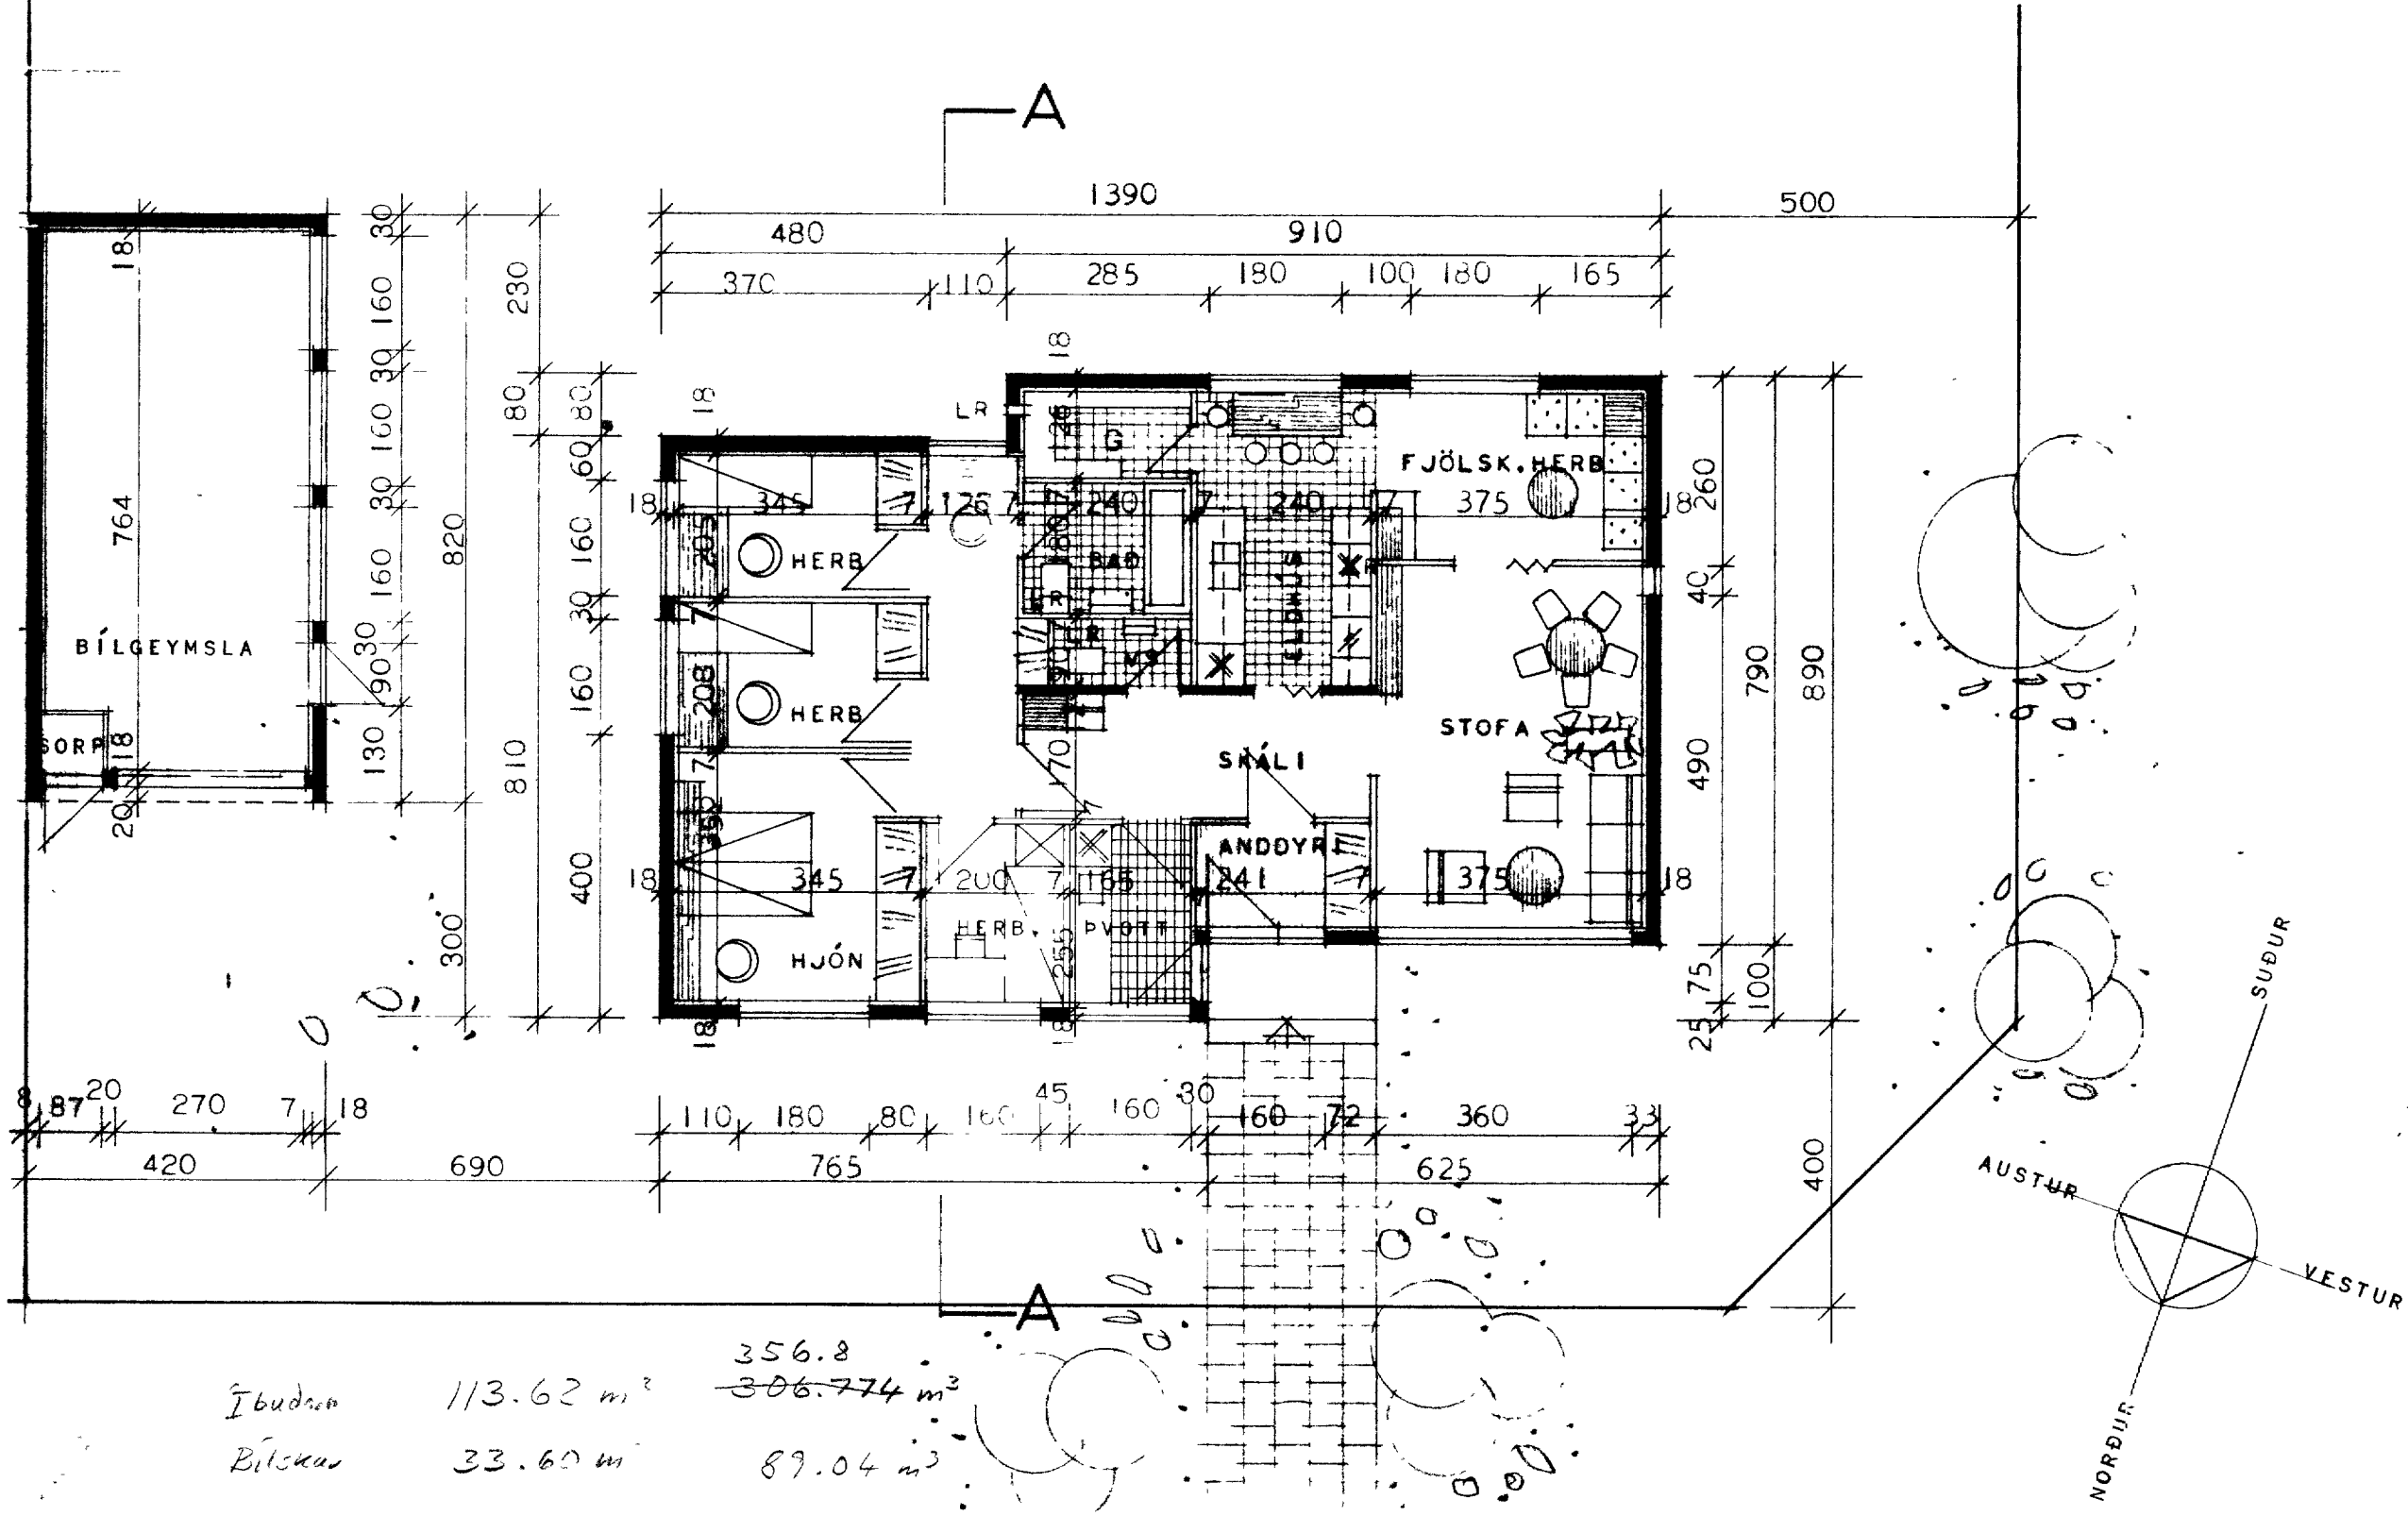

Íbúðar 113,62 m<sup>2</sup> 306,8  
 Bilskar 33,60 m<sup>2</sup> 89,04 m<sup>2</sup>

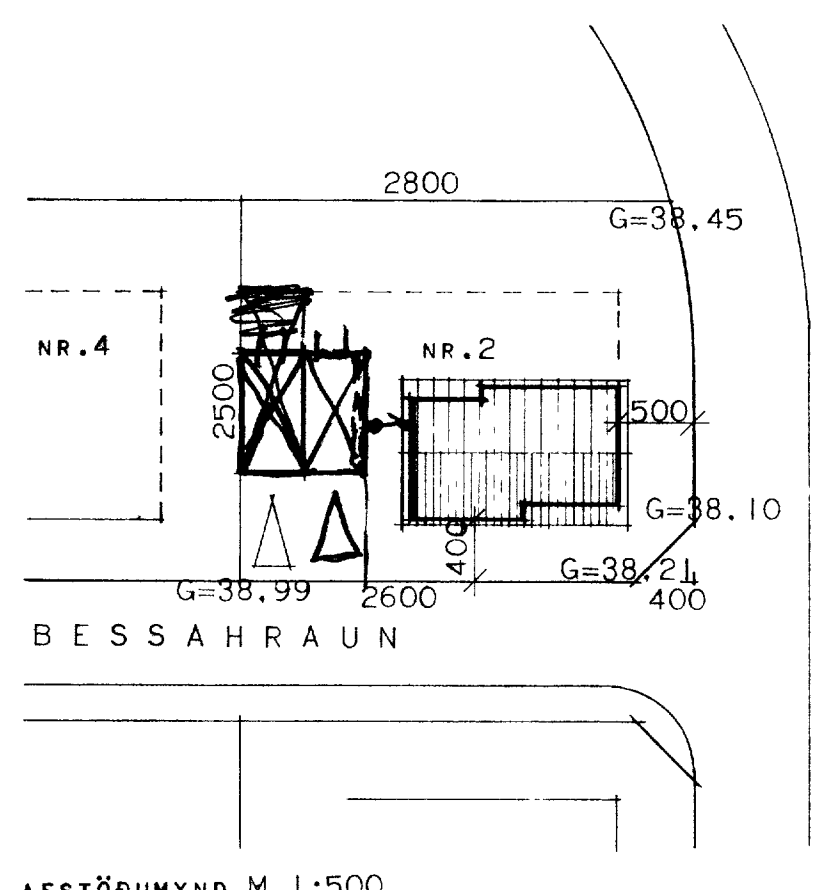

STADFERT Í SEPT. 1976 *Jón F.*

BESSAHRUN 2  
 VESTMANNAEYJUM

HÚSNÆÐISMÁLASTOFNUN RÍKISINS	EINBYLISHÚS
GRUNNMYND, SNEIDING OG ÚTLITSMYNDIR	VERK NR. <b>1143</b>
MÁL 1:100	BLAÐ NR. I 1969

*Magnús Guðjónsson*

ÆSTÖRUMYND M. 1:500