


20 MAR 2001

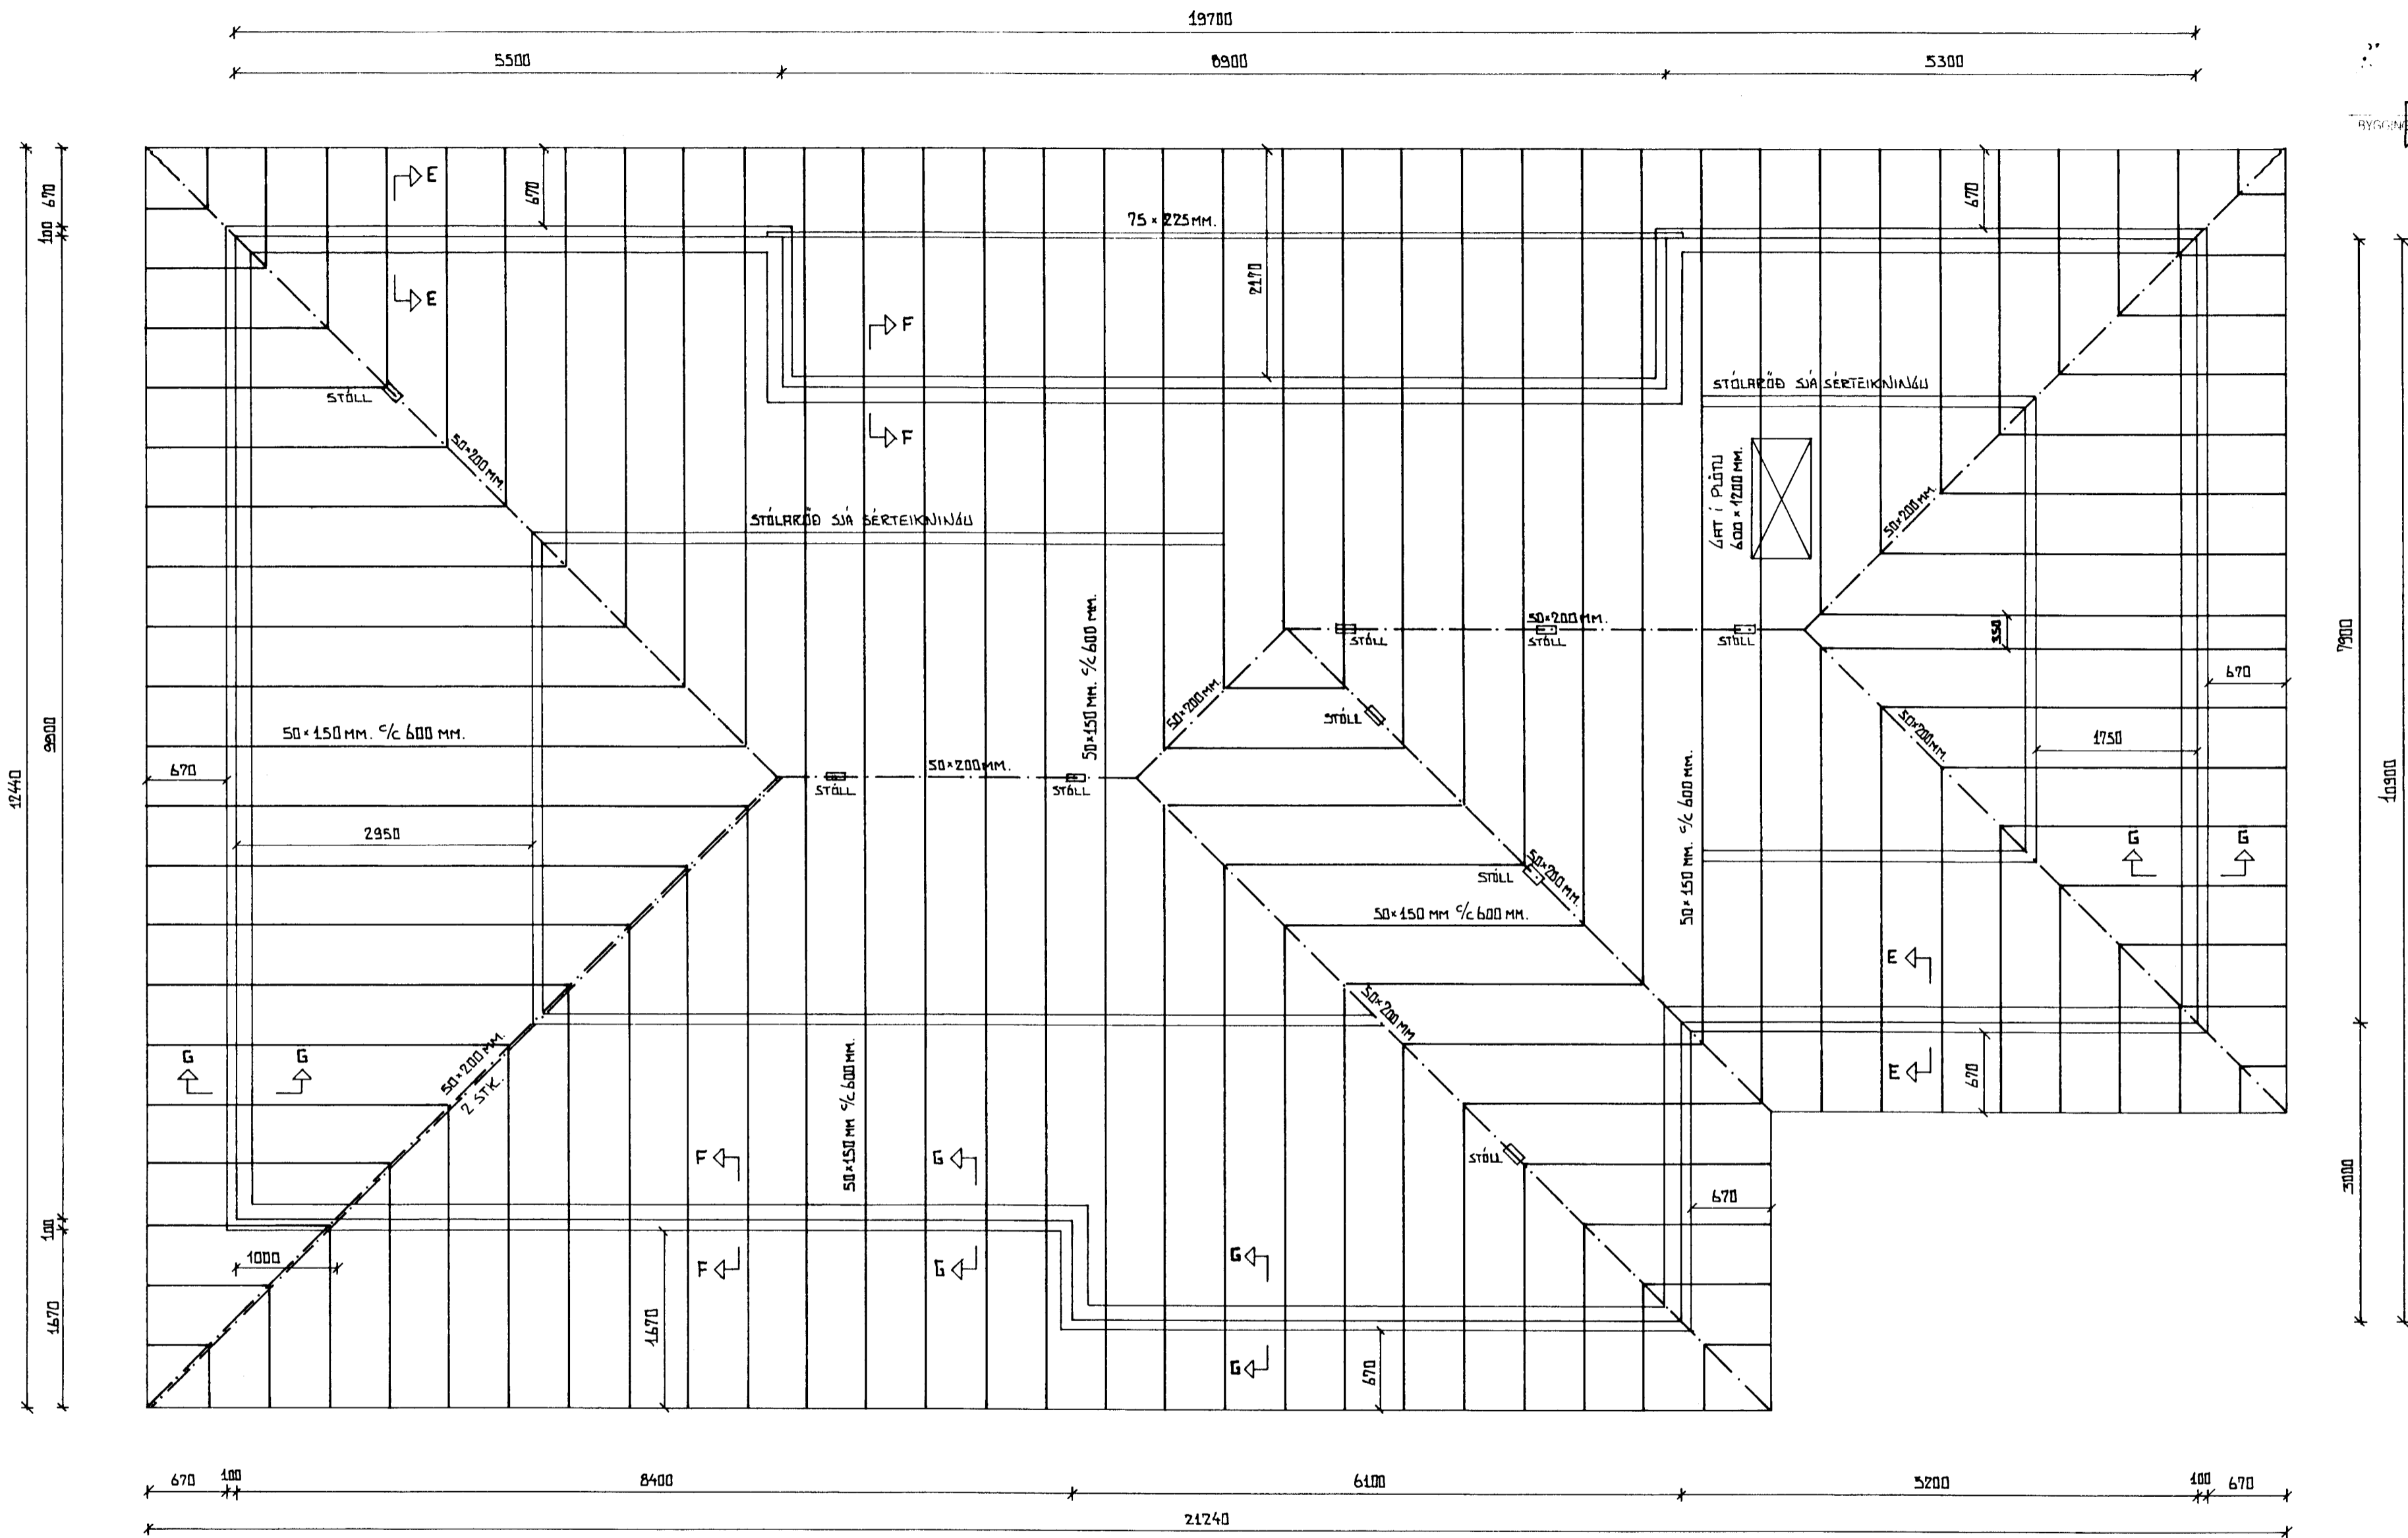

— PAKSPERRUR 50x150 mm c/c 600 mm
 - - - VALMASPERRUR 50x200 mm / MÆNISSPERRUR 50x200 mm

BREYTING		VERKHEITI	VERKEFNI	TEIKNAD I.S.
BREYT. A	BREYT. B	BESSAHRÁUN 15 - VESTM.	GRUNNMYND PAKSPERRA	TEIKNAD I.S.
BREYT. C	BREYT. D	EINBYLISHÚS		
HANNAÐ S.P.				
		SIGURJÓN PÁLSSON	BYGGINGARTEKNIFRÆÐINGUR	VERK NR. 2000-B-15
		ILLUGAÁÐU 55, VESTM.		DRGS. FEB. 2001
		HS. 401-2002 VS. 401-2711		TEIKN. NR.
				MÆLIKV. 1:50