


20 MAR 2001

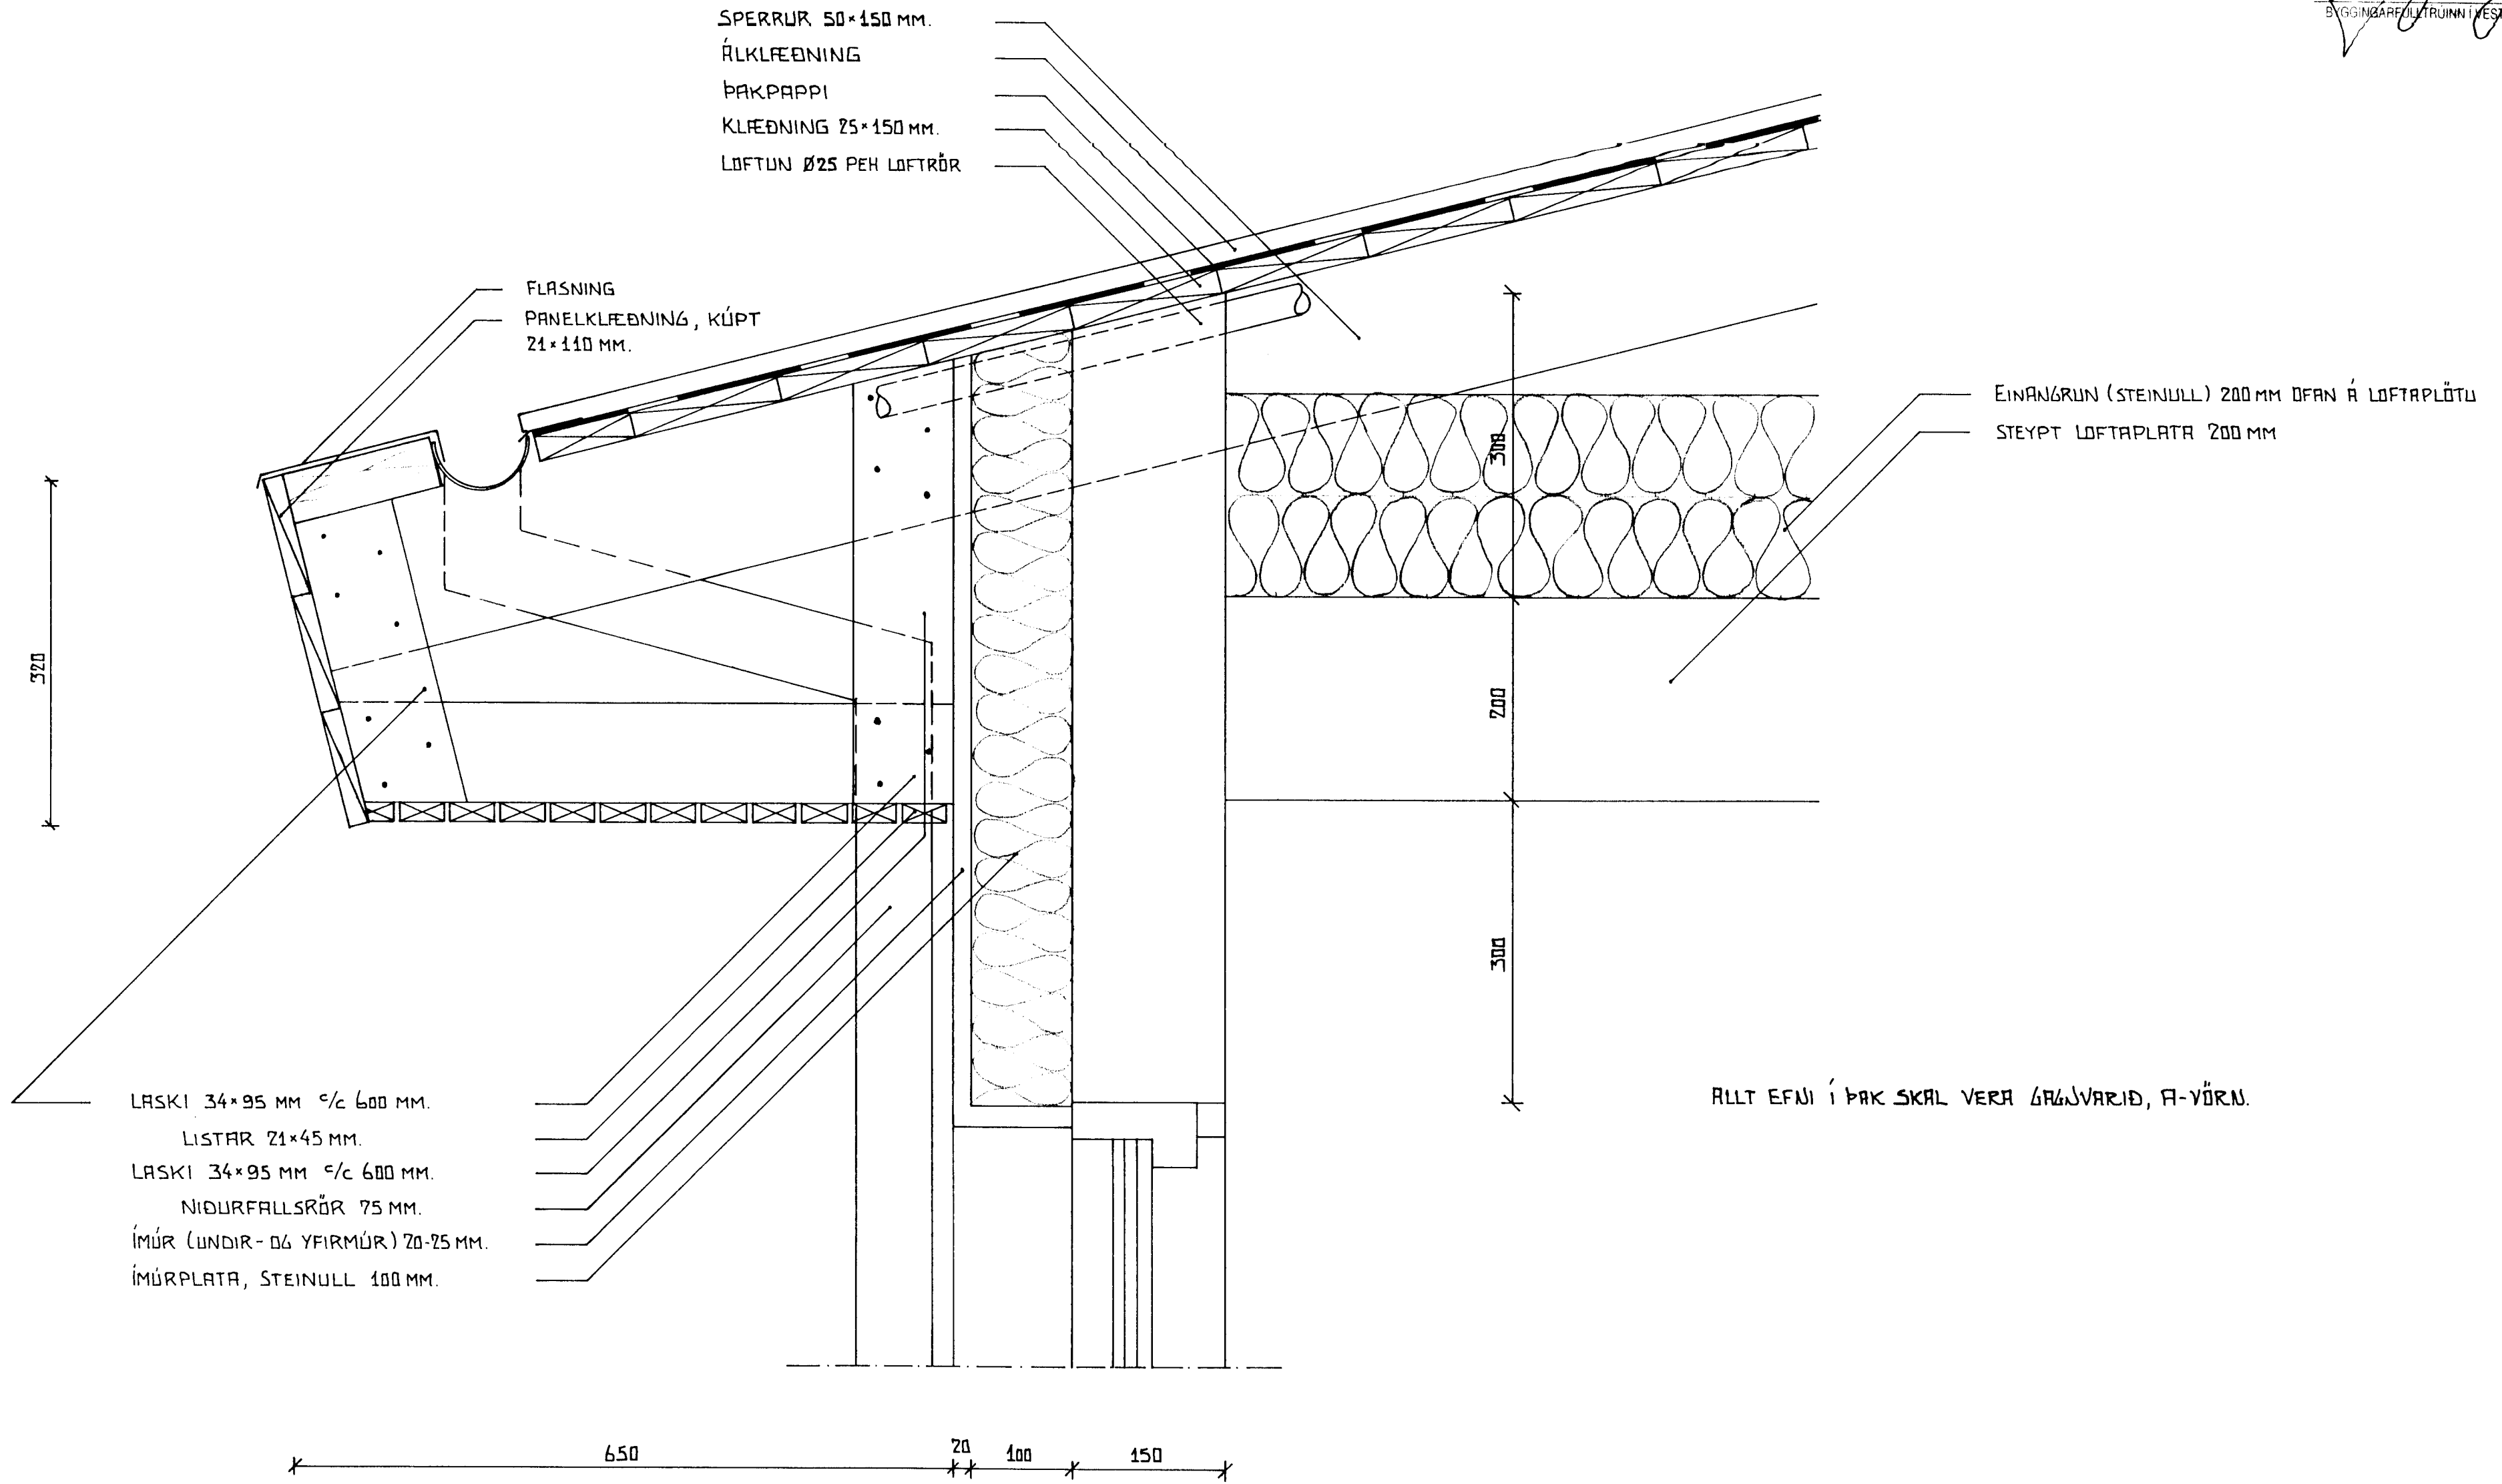

ALLT EFAHI Í ÞAK SKAL VEKA GAGNVAERID, A-VÖRN.

BREYTING			
BREYT. A	BREYT. B	VERKHEITL	BESSAHRUN 15 - VESTM.
BREYT. C	BREYT. D	VERKEFNI	EINBYLISHUS
HANNAD S.P.	TEIKNAD I.S.		SÉRTEIKNING - ÞAKFRÁÐANGUR
			SIGURJÓN PÁLSSON
			BYGGINGARTEIKNIFRÆÐINGUR
			ILLUGAÐÖTU 55, VESTM.
			Hs. 481-2002 vs. 481-2004
			VERK NR. 2000-B-15
			DAGS. FEB. 2001
			TEIKN. NR.
			MÆLIKV. 1:5