


20 MAR 2001

BYGGINGARFULLTRUINNÍ VESTMANNAEYJUM

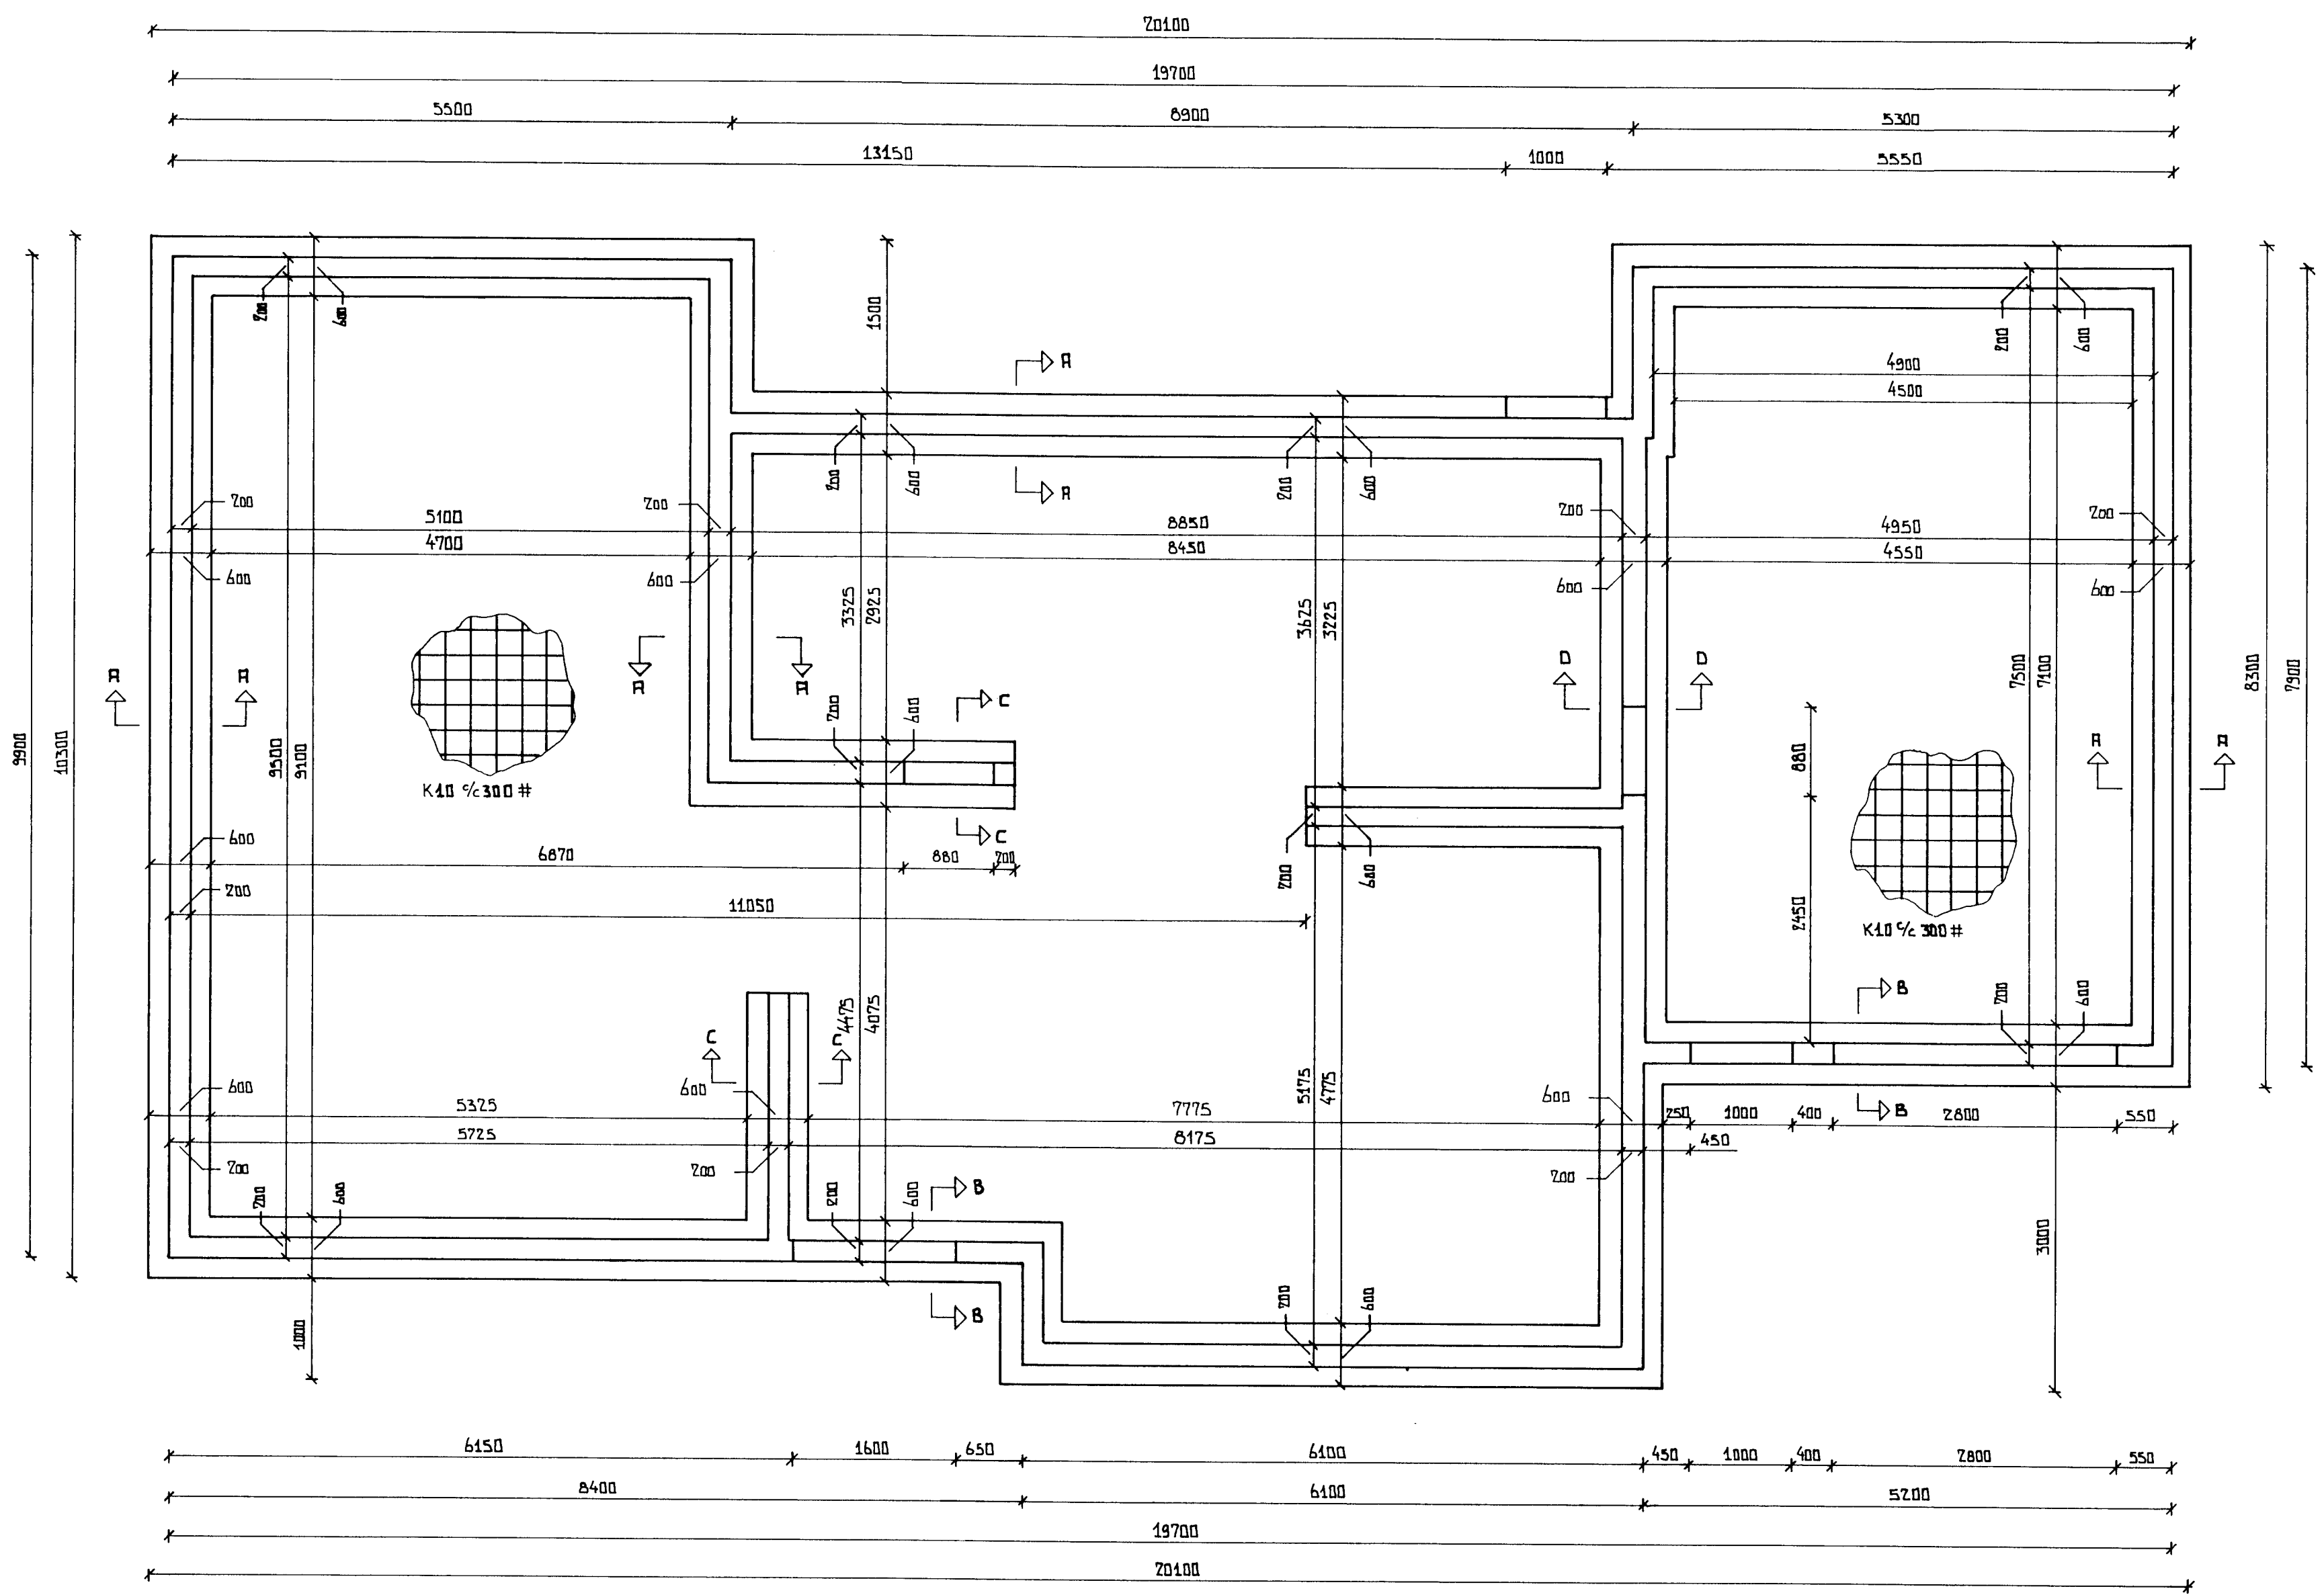

BREYTING		VERKHEITI	BESSAHRUN 15 - VESTM.	SIGURJÓN PÁLSSON	VERK NR. 2000-B-15
BREYT.A	BREYT.B	VERKEFNI	EINBYLISHÚS	BYGGINGATEKNIFRÆÐINGUR	DAGS. FEB. 2001
BREYT.C	BREYT.D		GRUNNMYND LINDIRSTADNA	ILLUGARÁÐTU 55, VESTM	TEIKAJ. NR. 203
HANNAR S.P.	TEIKNAR I.S.			Hs. 481-2002 vs. 481-2744	MÆLIKV. 1:50