
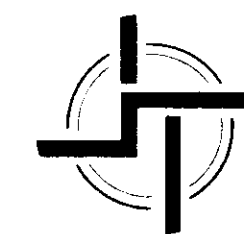


BESSAHRAUN 20 VESTMANNAEYJUM

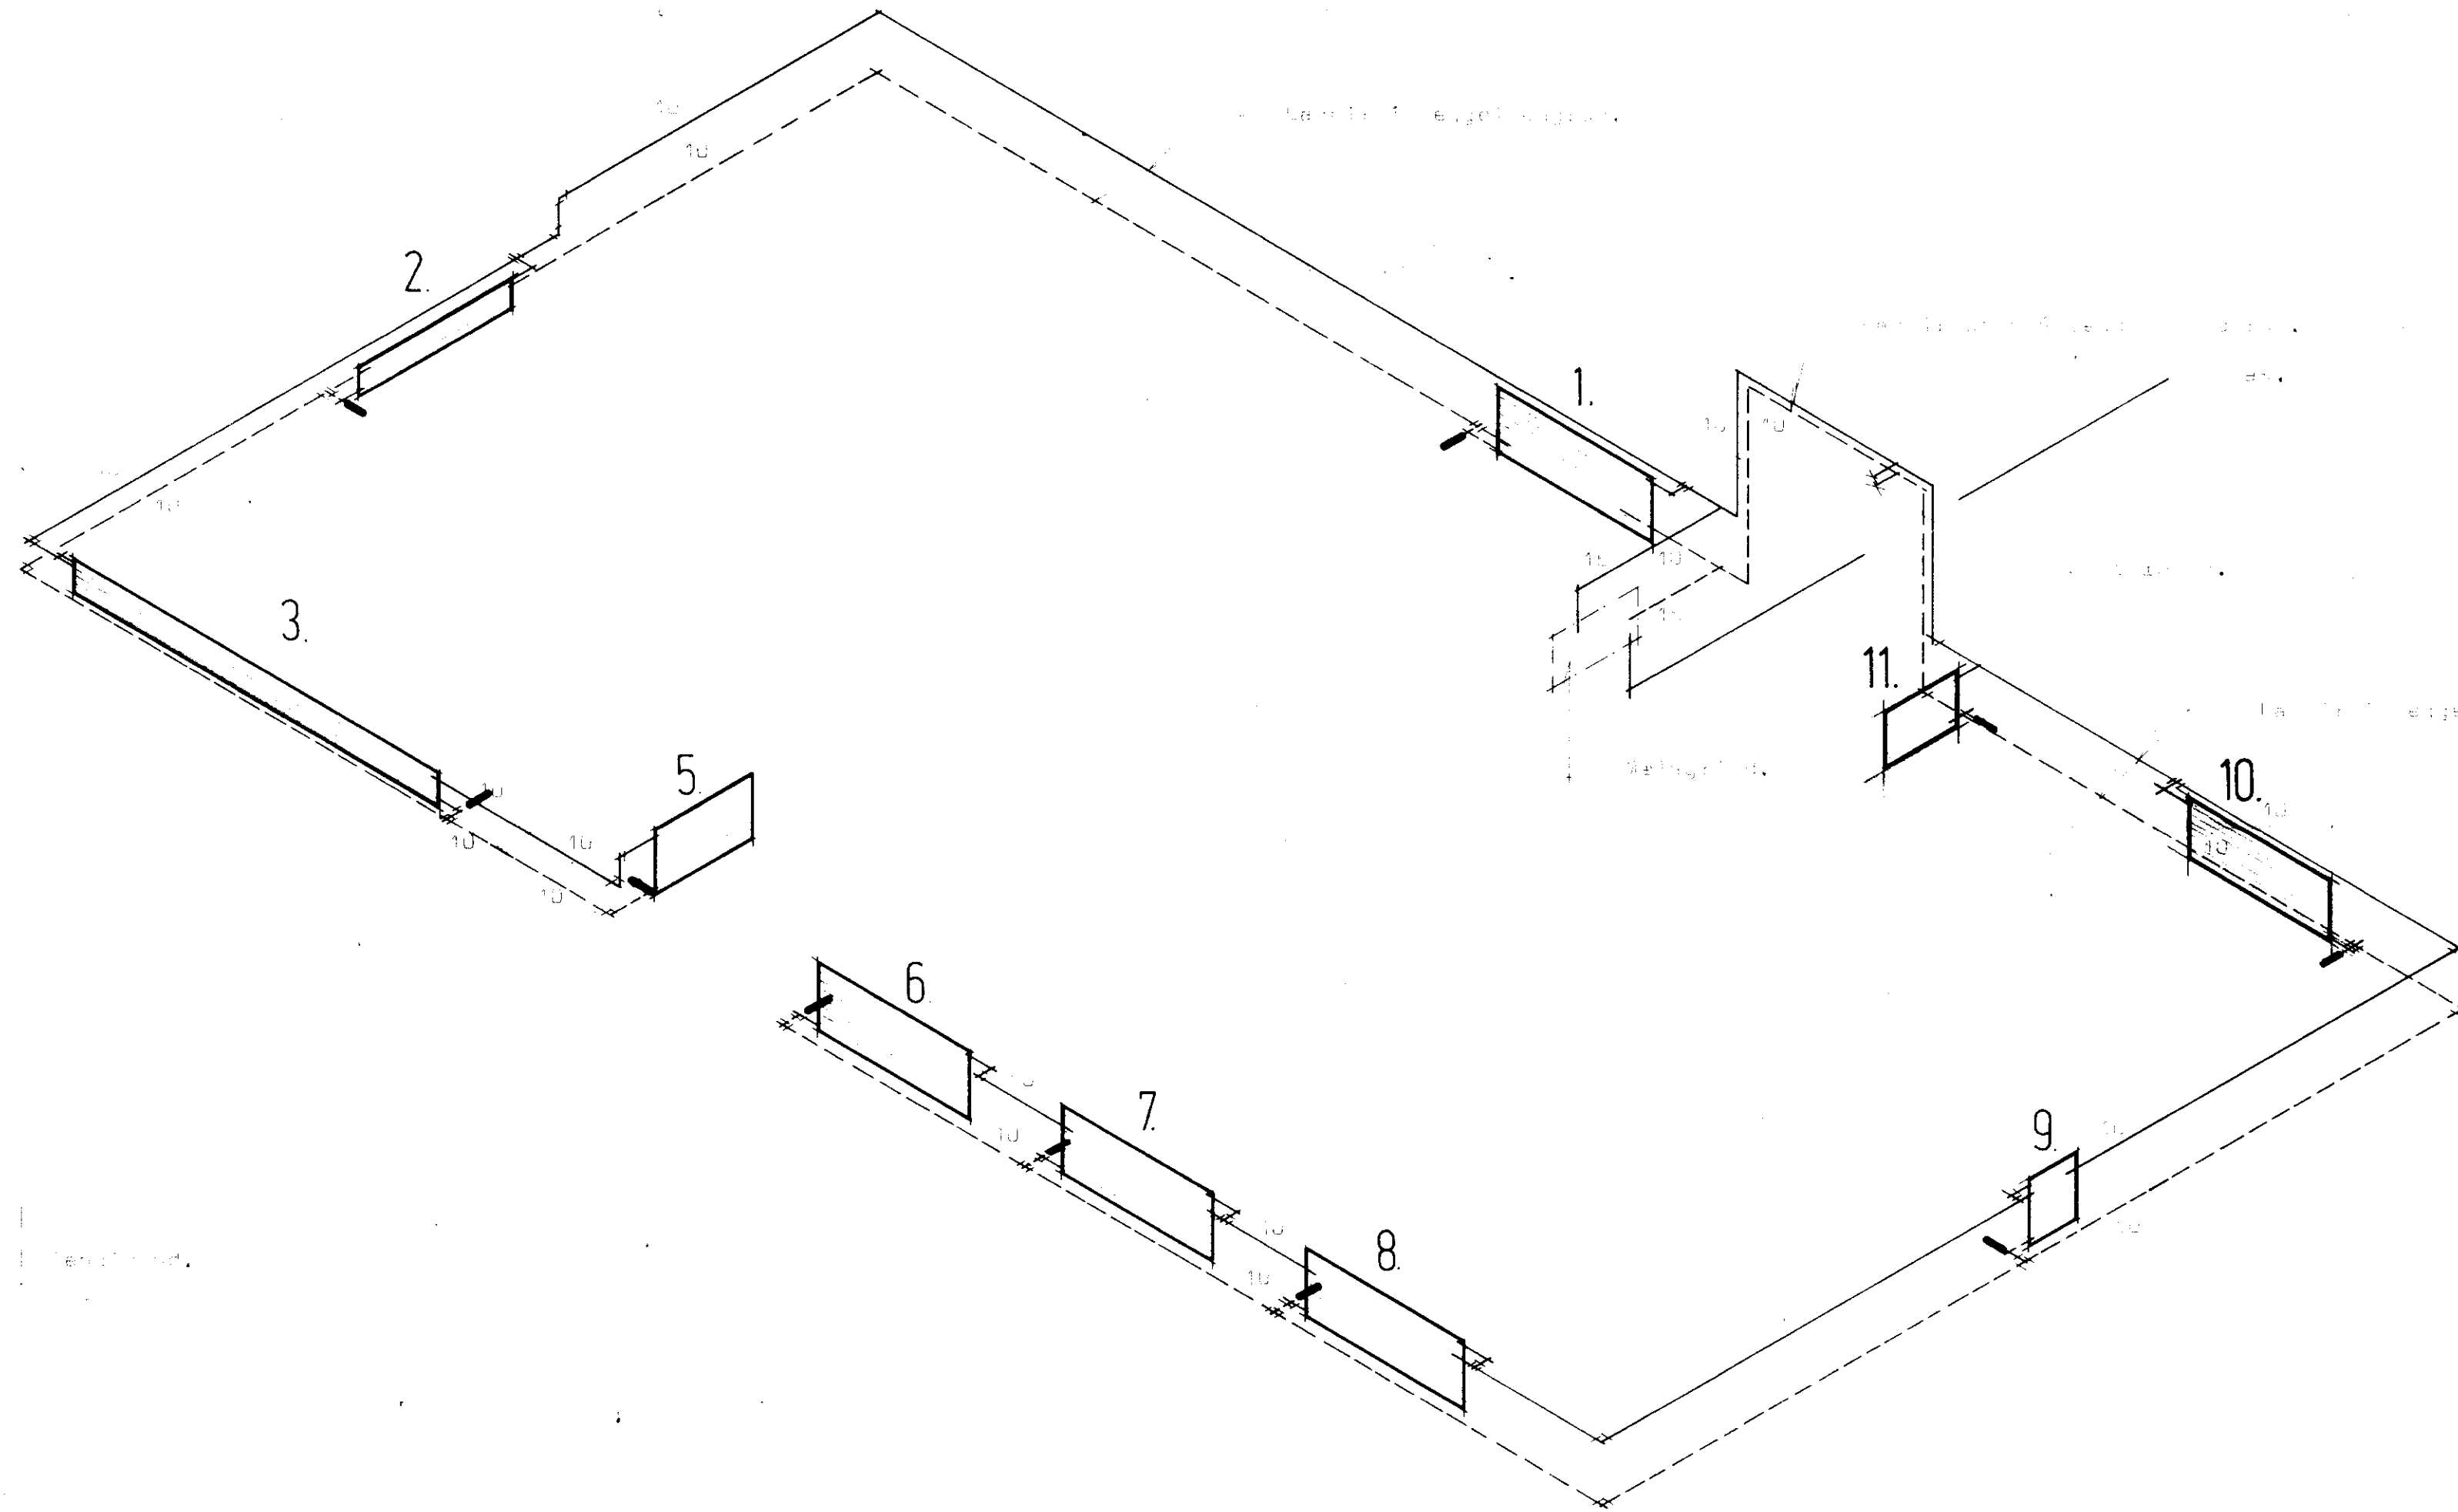

STAÐALHÚS S F

TEIKNISTOFA SUDURLANDSBRÁUT 20 SIMI 93141

VERKEFNI	DAGS.	1979	VERK NR
	MKV.		S3.
	BR.		
	BLAD NR		

Sigurður P. Kristjánsson *Sigurður P. Kristjánsson*