




VESTURHLID

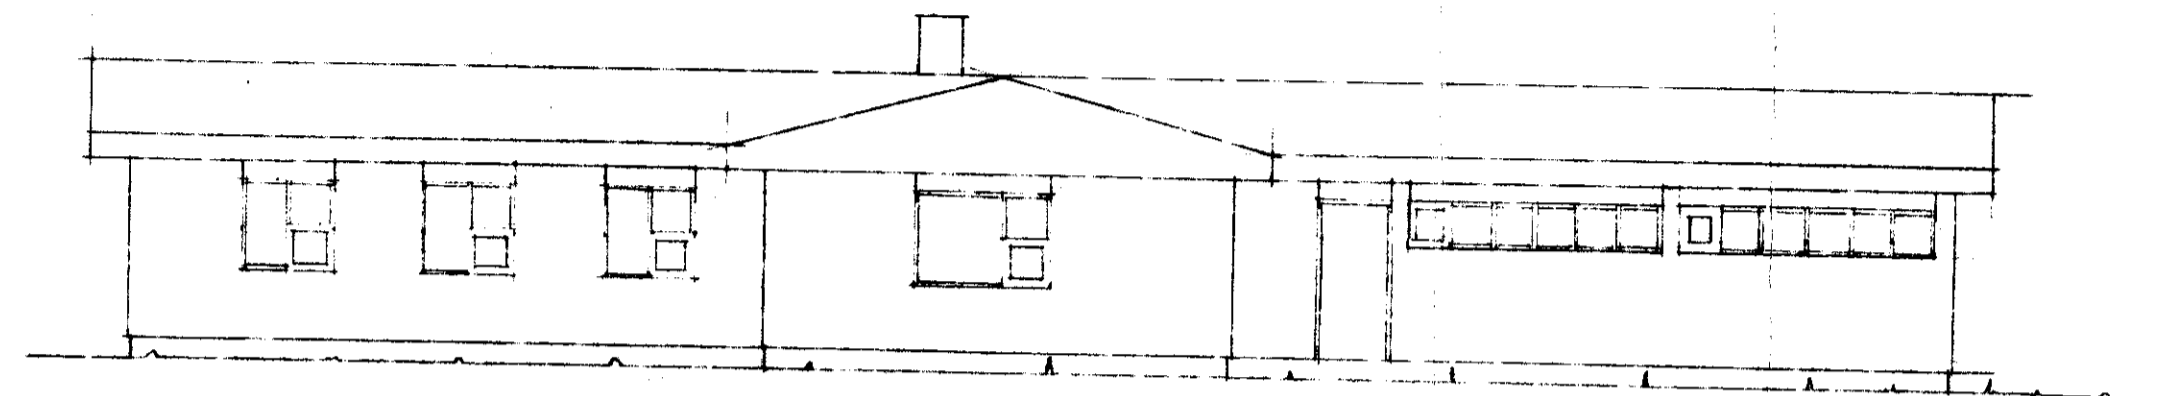

AUSTURHLID

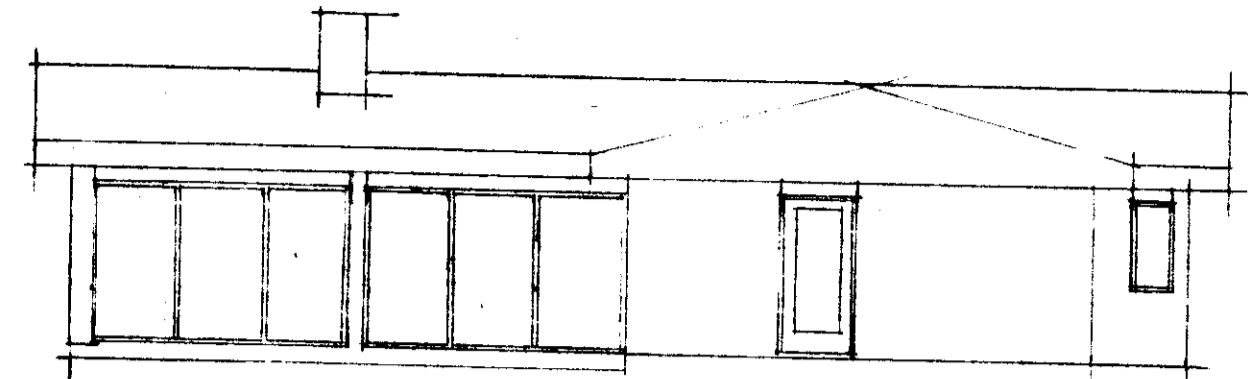


SUDURHLID

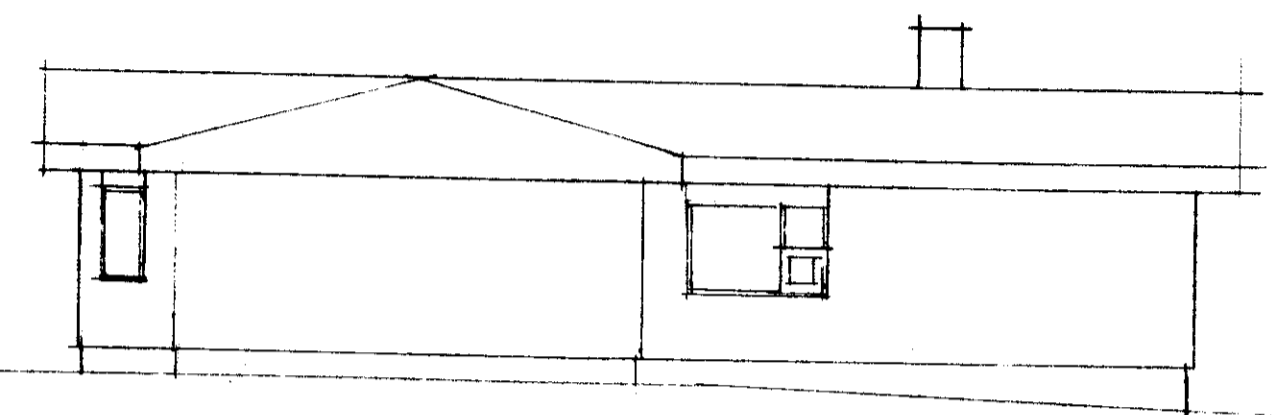


NORDURHLID

EINBYLISHUS BESSARAUN 28 VESTMANNAEYDOM
F. MAGNUS ÞORSTEINSSON
UTLITSMYNDIR MÄL 1:100
BR.TILLAGA NR 1 DAGS. 9.11.1980 tek. P2_{pl} TEIKN NR 2

- ÞAKJARN
- DAPPI
- 1x6" KLÆÐNING
- 2x6" SPERROR 15cm STEINULL
- ÞAKAÐETTING + PLASTFOLIA
- 1x4" AFRETTING
- LOFTAKLÆÐNING

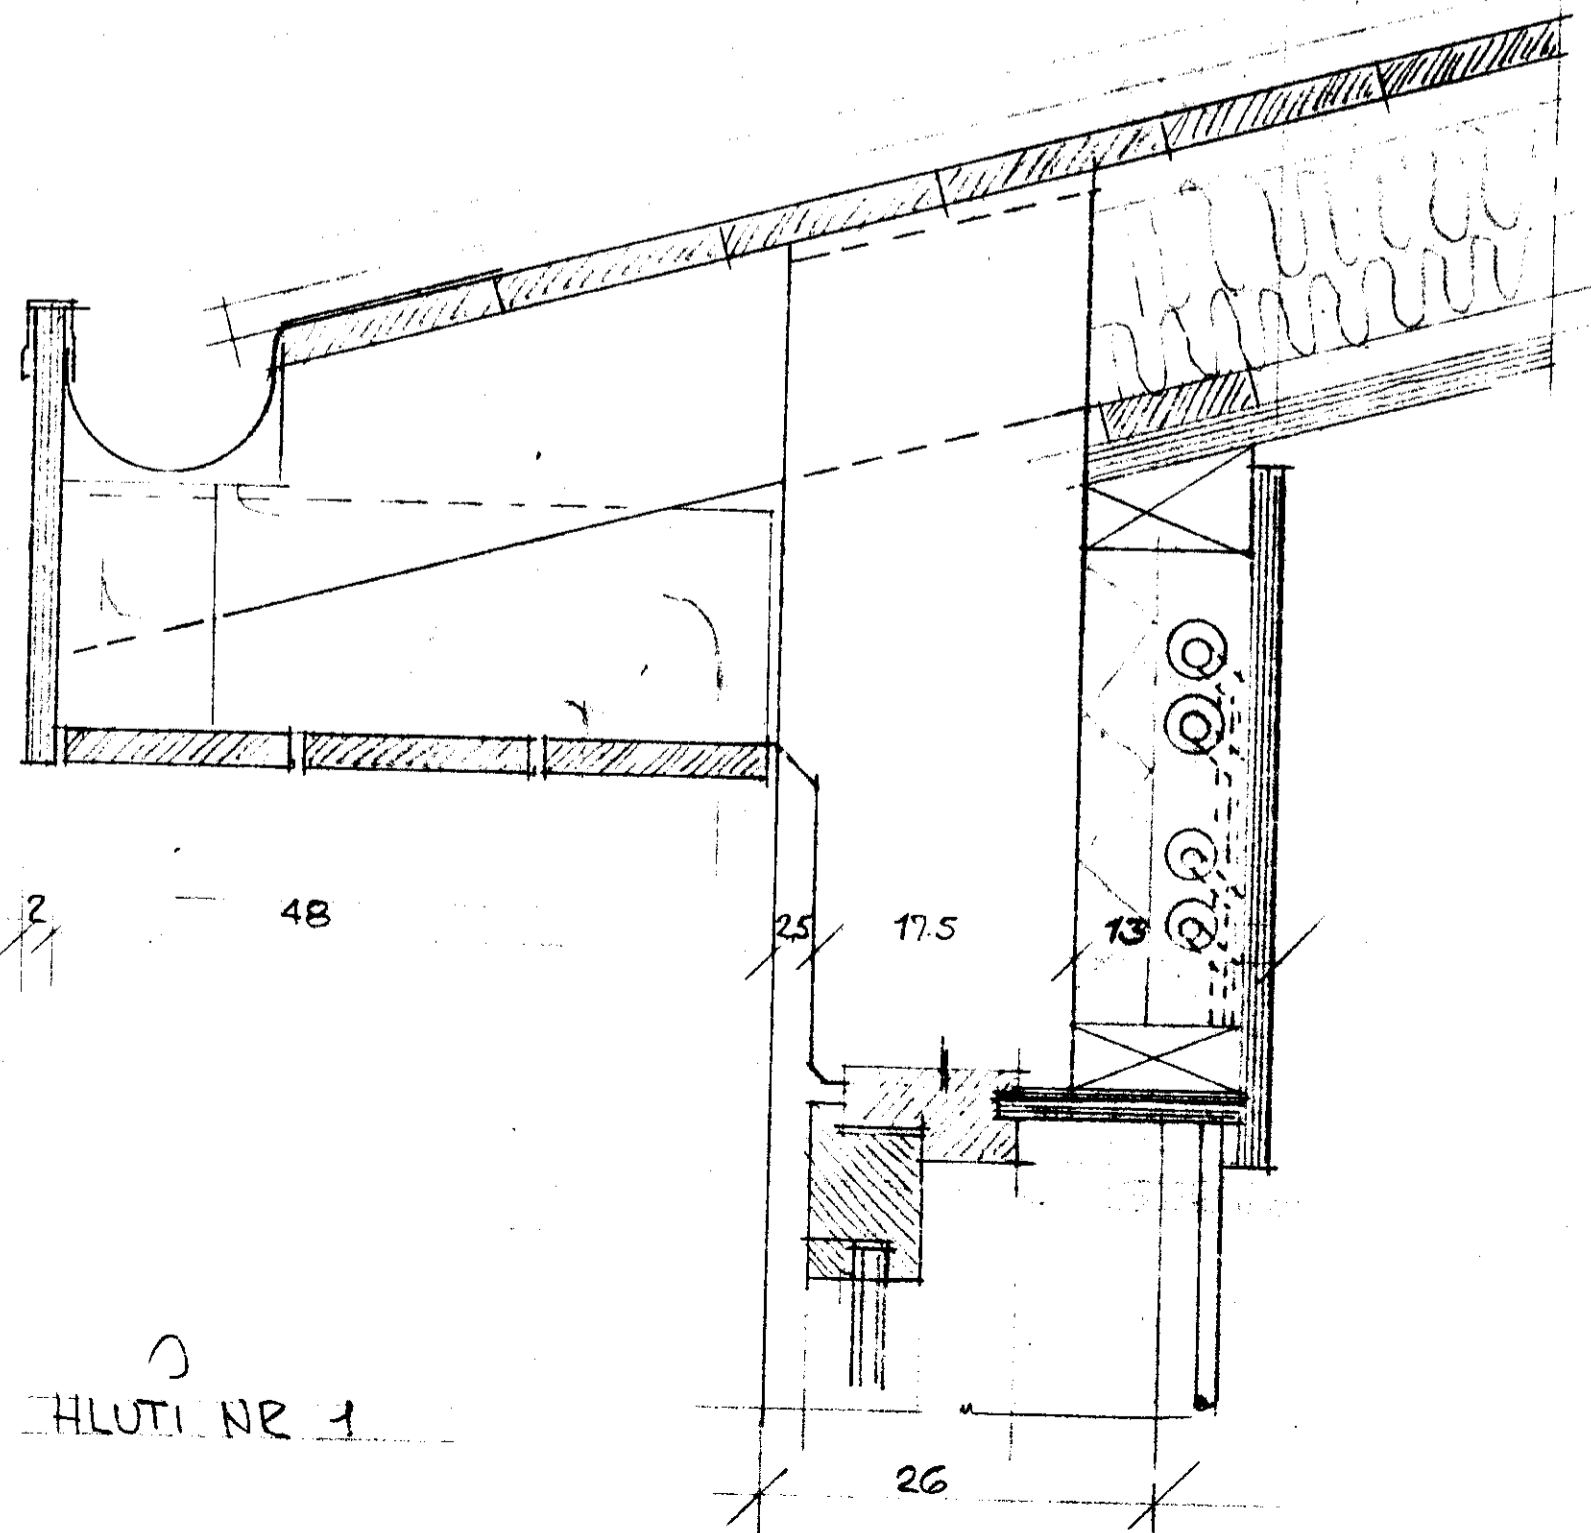

HLUTI NR 1

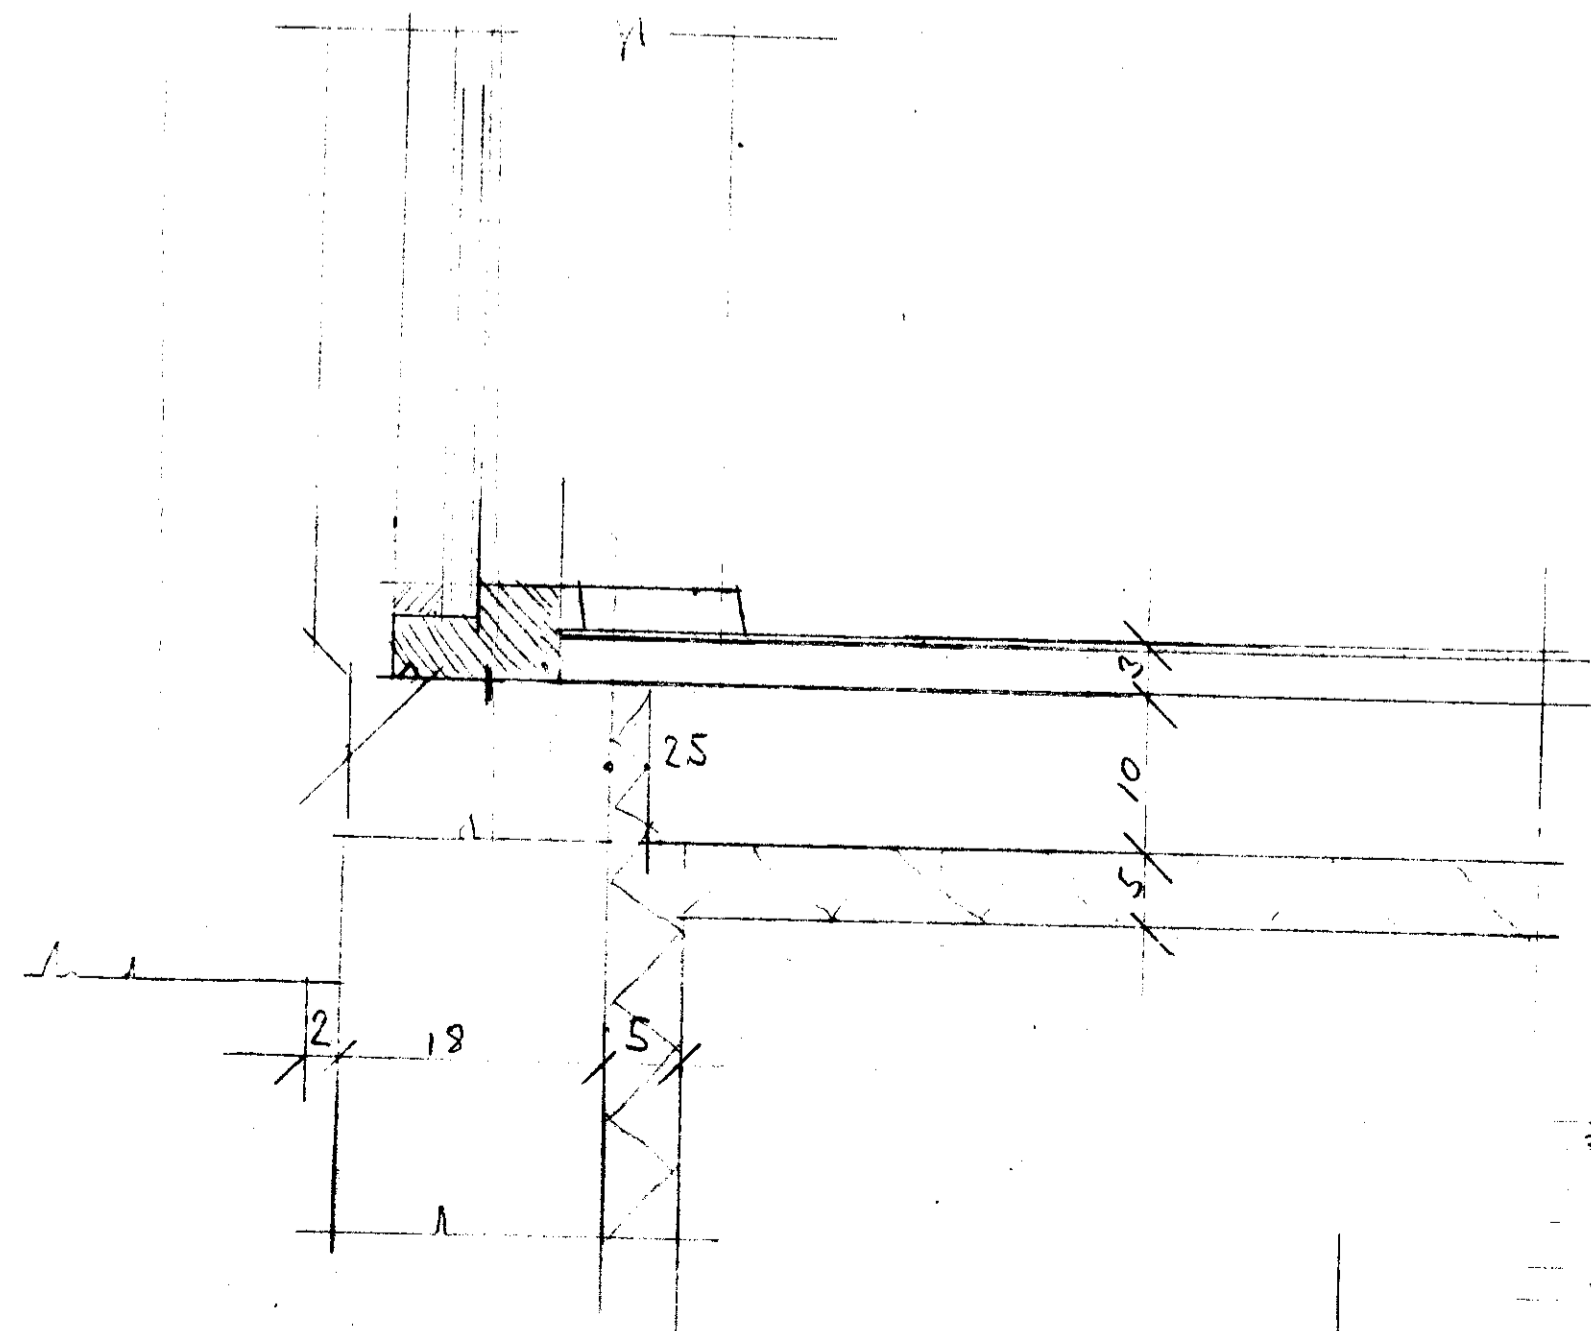

EINBYLISHUS BESSARAUN 28 VESTMANNAEYDOM
F. MAGNUS ÞORSTEINSSON
HLUTAMYNDIR MÄL 1:5
BR.TILLAGA NR 1. DAGS 9.11.1980 tek. P2_{pl}