


SAMÞYKKT AF BYGGINGARFULTRÚA  
 15. SEP. 2018  
 BYGGINGARFULTRÚNNI Í VESTMANNAEYJUM

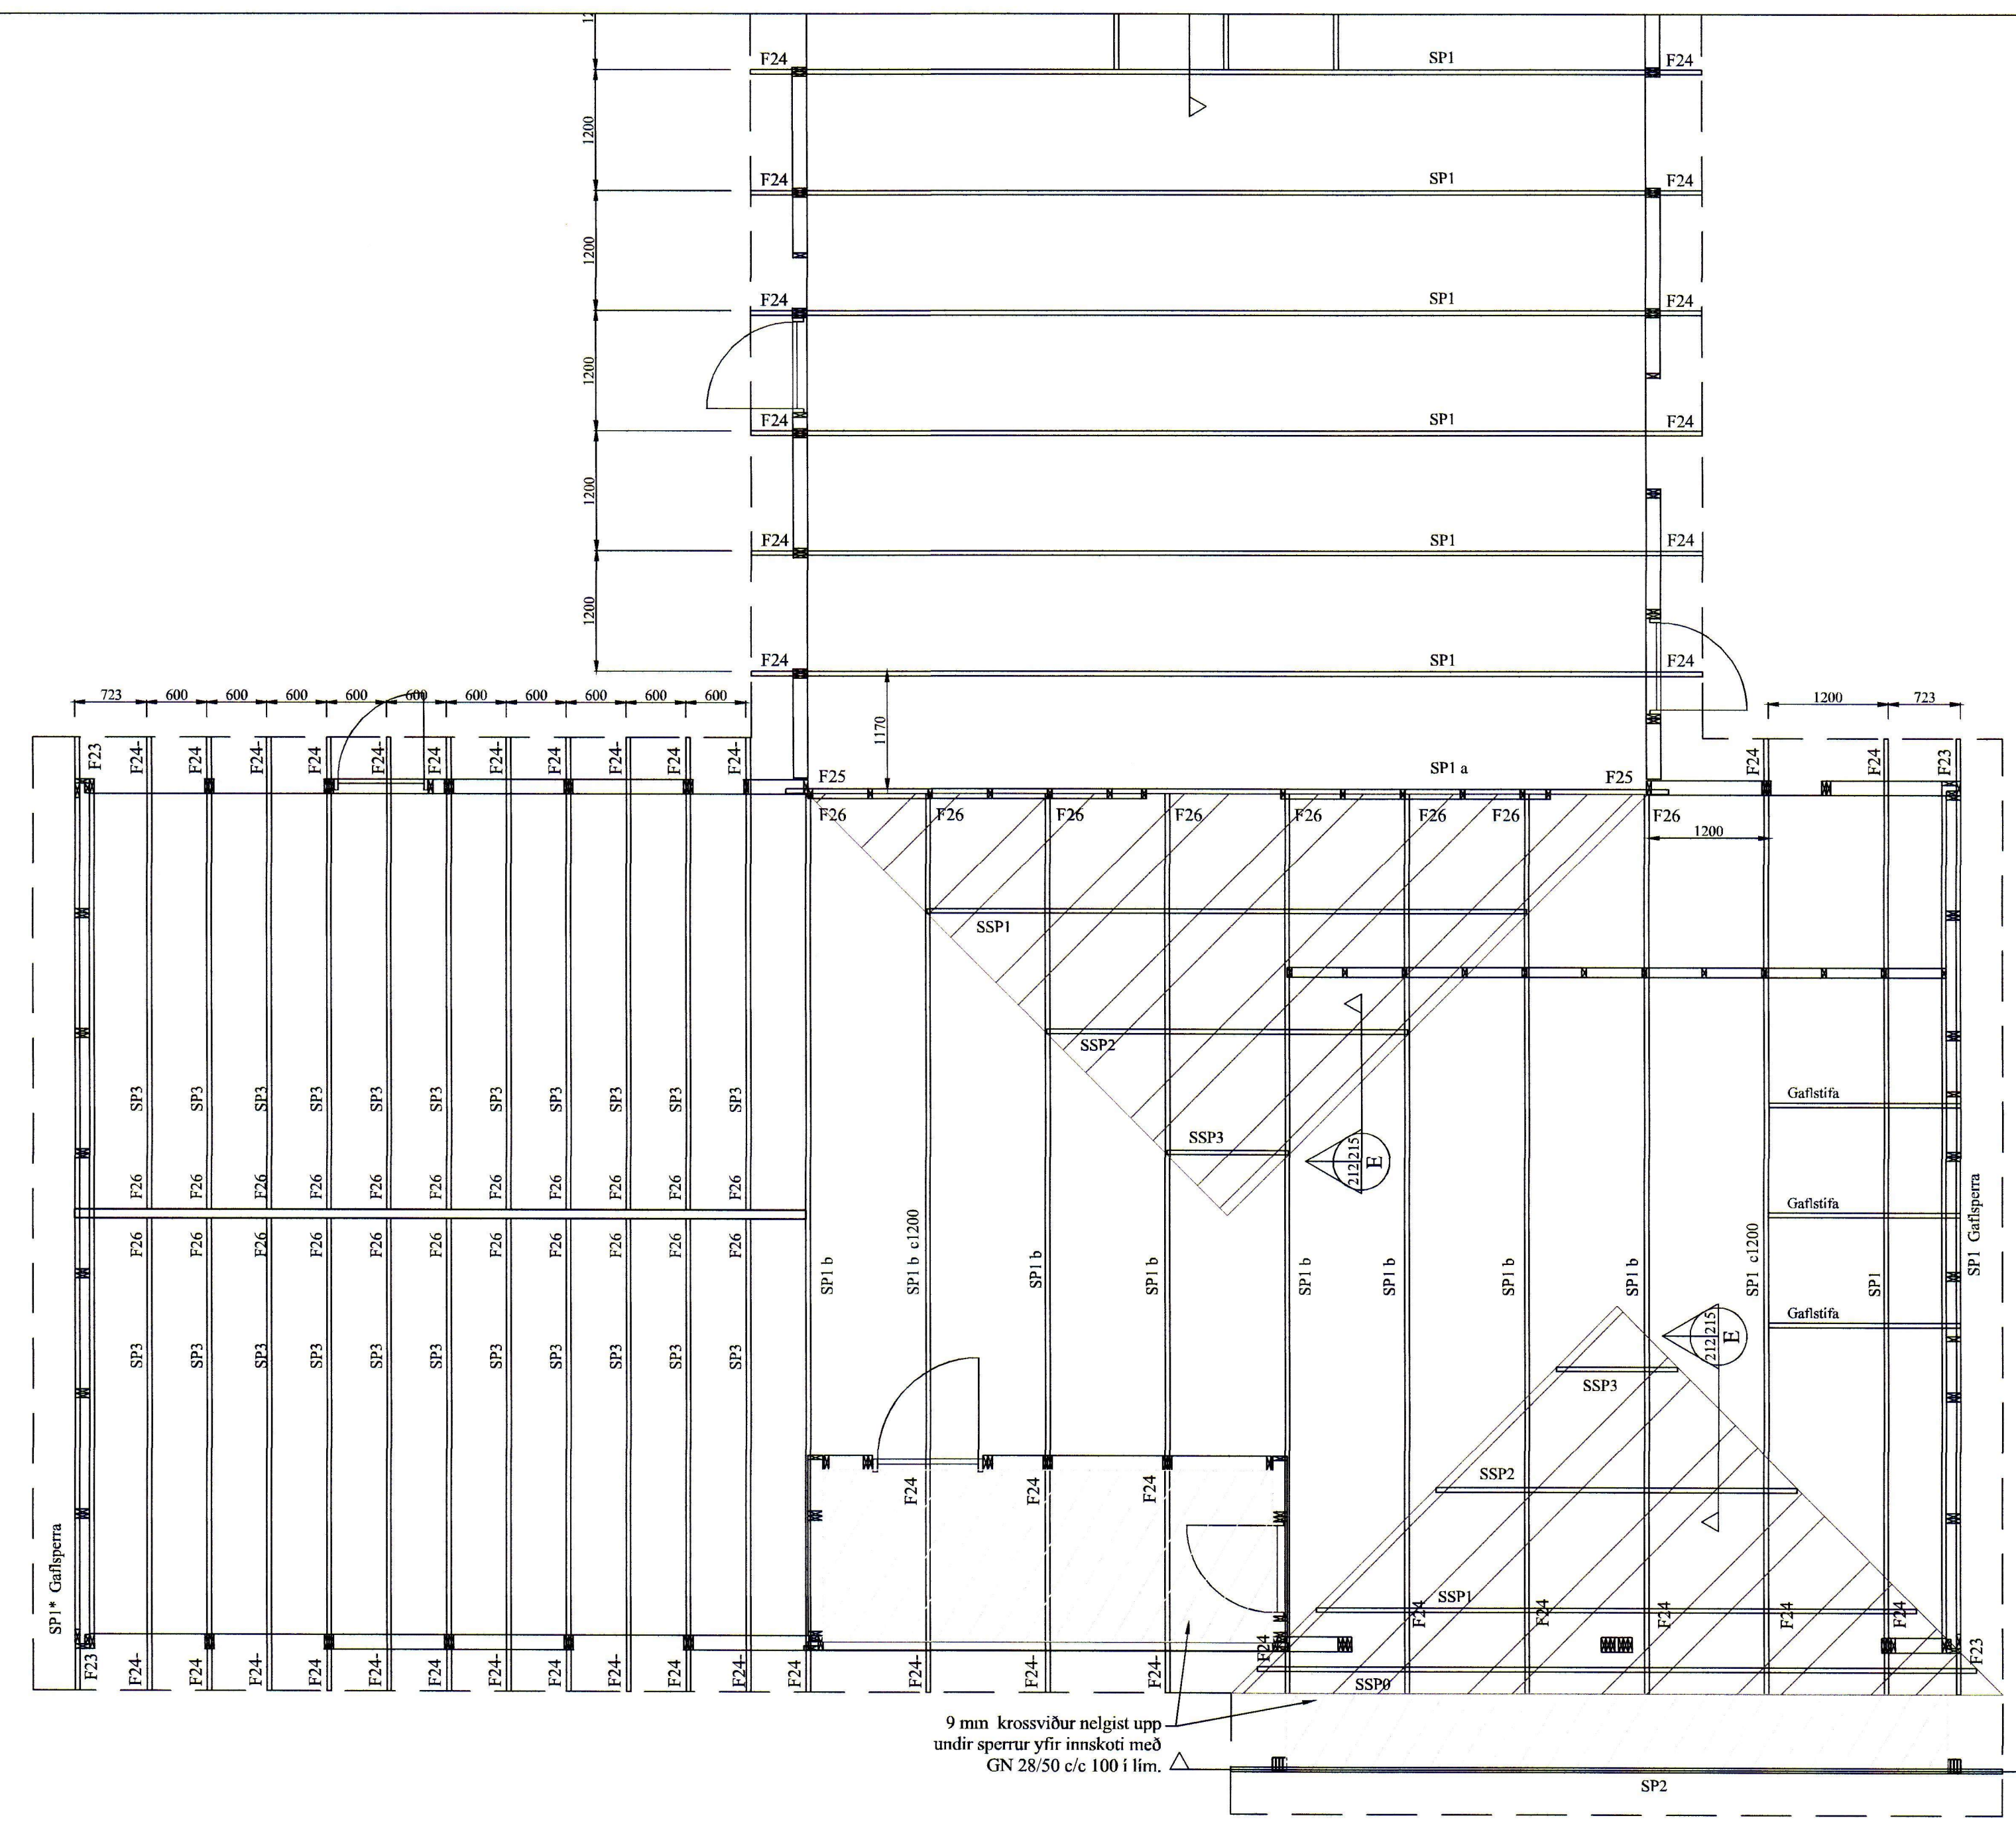

Grunnmynd þakplan  
 MKV. 1:50

BR	DAGS	BREYTING

**KG** HJARDARHOLTÍ 11 800 SELFOSSI  
 SÍMI: 783 4180  
 NETFANG: kjarfangardars@gmail.com

**SGHUS** EYRAVEGI 65 800 SELFOSSI  
 SÍMI: 578 3344  
 NETFANG: sghus@sghus.is  
 VEFANG: www.sghus.is

EFFORT TEIKNISTOFA 026.18 28.06.18

Bessahraun 7, Vestmannaeyjar

Burðarvirki: Kvarði 1:50  
 Grunnmynd þakplans

HANNAÐ:	TEIKNAD	DAGSETNIG	VERKNÚMER
KG	KG	18.07.2018	2018-15
SKRÁARNAFN	SAMÞYKKT. 1305307649		TEIKNING NÚMER:
Bessahraun 7 Burðarvirki.dwg			212