


SAMBYKKT AF BYGGINGARFULTRÚA

20. JÚLÍ 2018

BYGGINGARFULTRÚINN Í VESTMANNAEYJUM

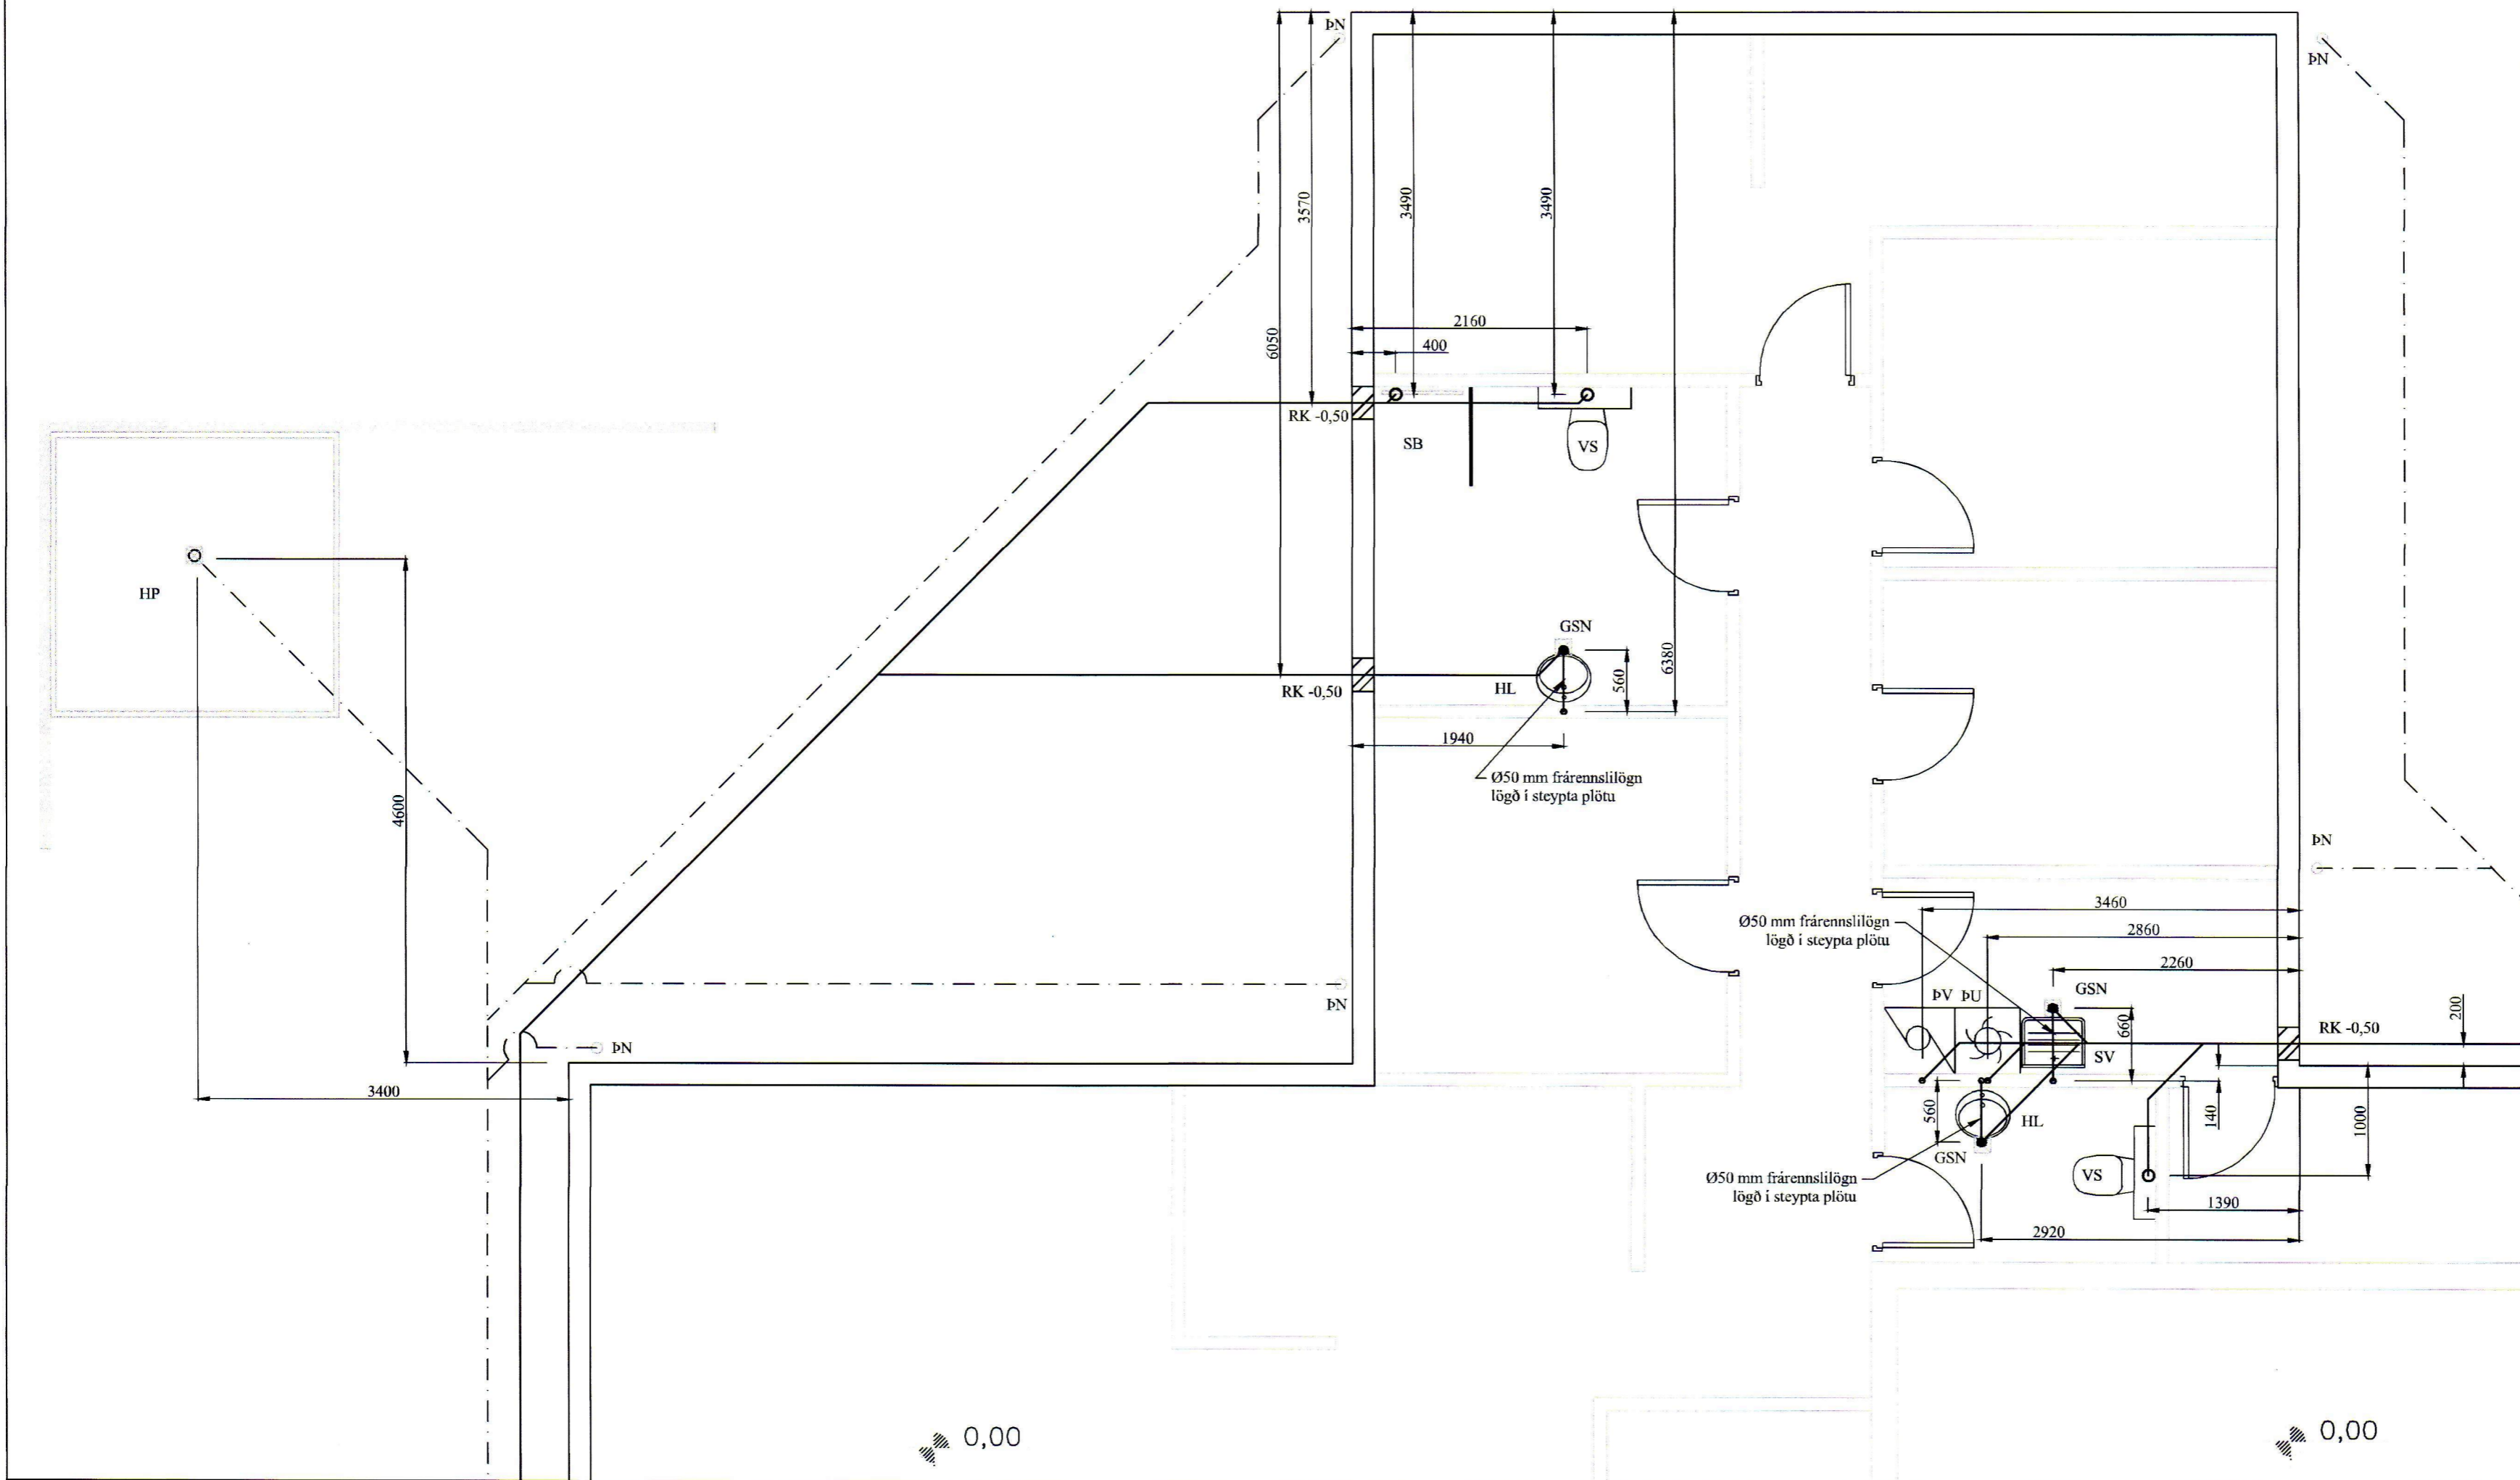

Grunnmynd fráveituagna
MKV: 1:50

BR	DAGS	BREYTING


 HJARDARHOLT 11
 800 SELFOSSI
 Sími: 783 4180
 Netfang: hjardarholti11@gmail.com


 EYRAVEGI 65
 800 SELFOSSI
 Sími: 578 3344
 Netfang: sghus@sghus.is
 Veffang: www.sghus.is

EFFORT TEIKNISTOFA 027.18 28.06.18

Bessahraun 7, Vestmannaeyjar
Grunnmynd frárennislagna Kvarði 1:50

HANNAÐ:	TEIKNAD	DAGSETNIG	VERKNÚMER
KG	KG	05.07.2018	2018-15
SKRÁARNAFN	SAMBYKKT	130555-2018	TEIKNING NÚMER:
Bessahraun 7 Lagnir.dwg	<i>[Signature]</i>		302