


*Hjálleifur Kolgrímur Þráttarson
 Vilgeri Jónsson, Steina Brattugata 16.*



Samþykkt 20/11-62

Sam. 26/10 '62 (1074)
*Hjálleifur Guðmason
 Músvamur*

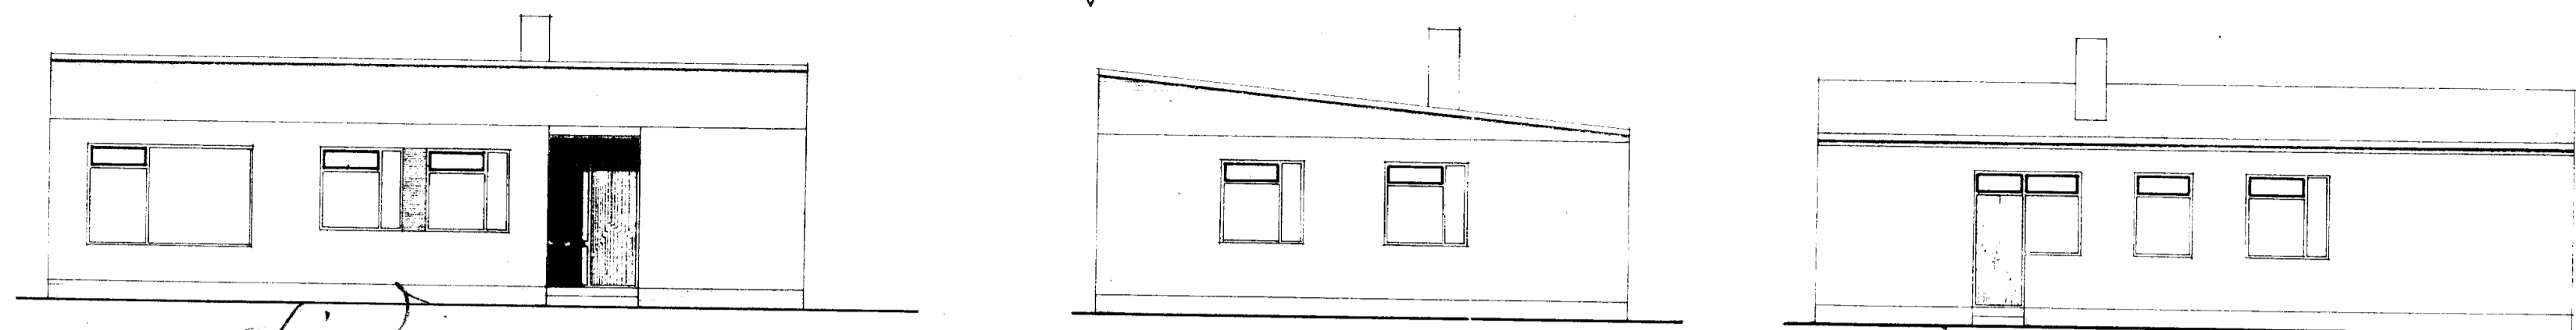

Löc 462 m²

Teilrand löc

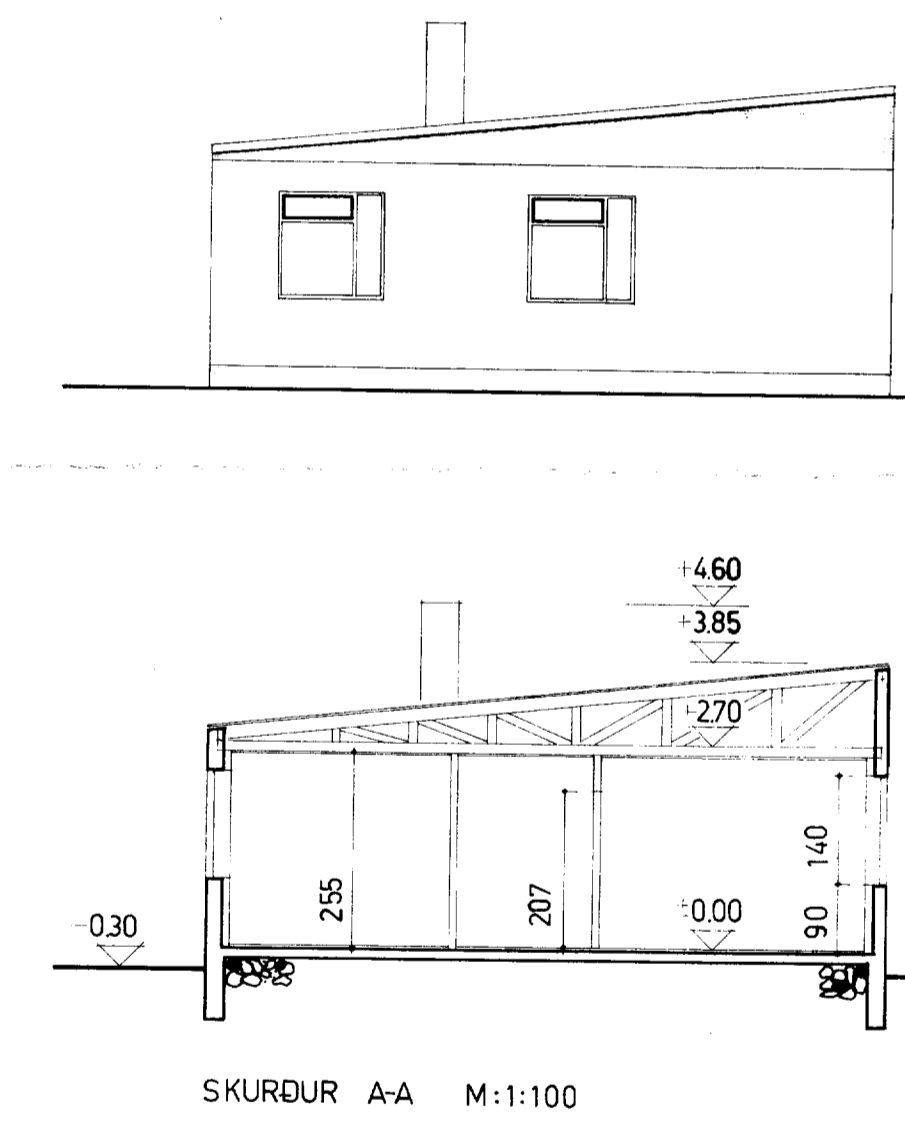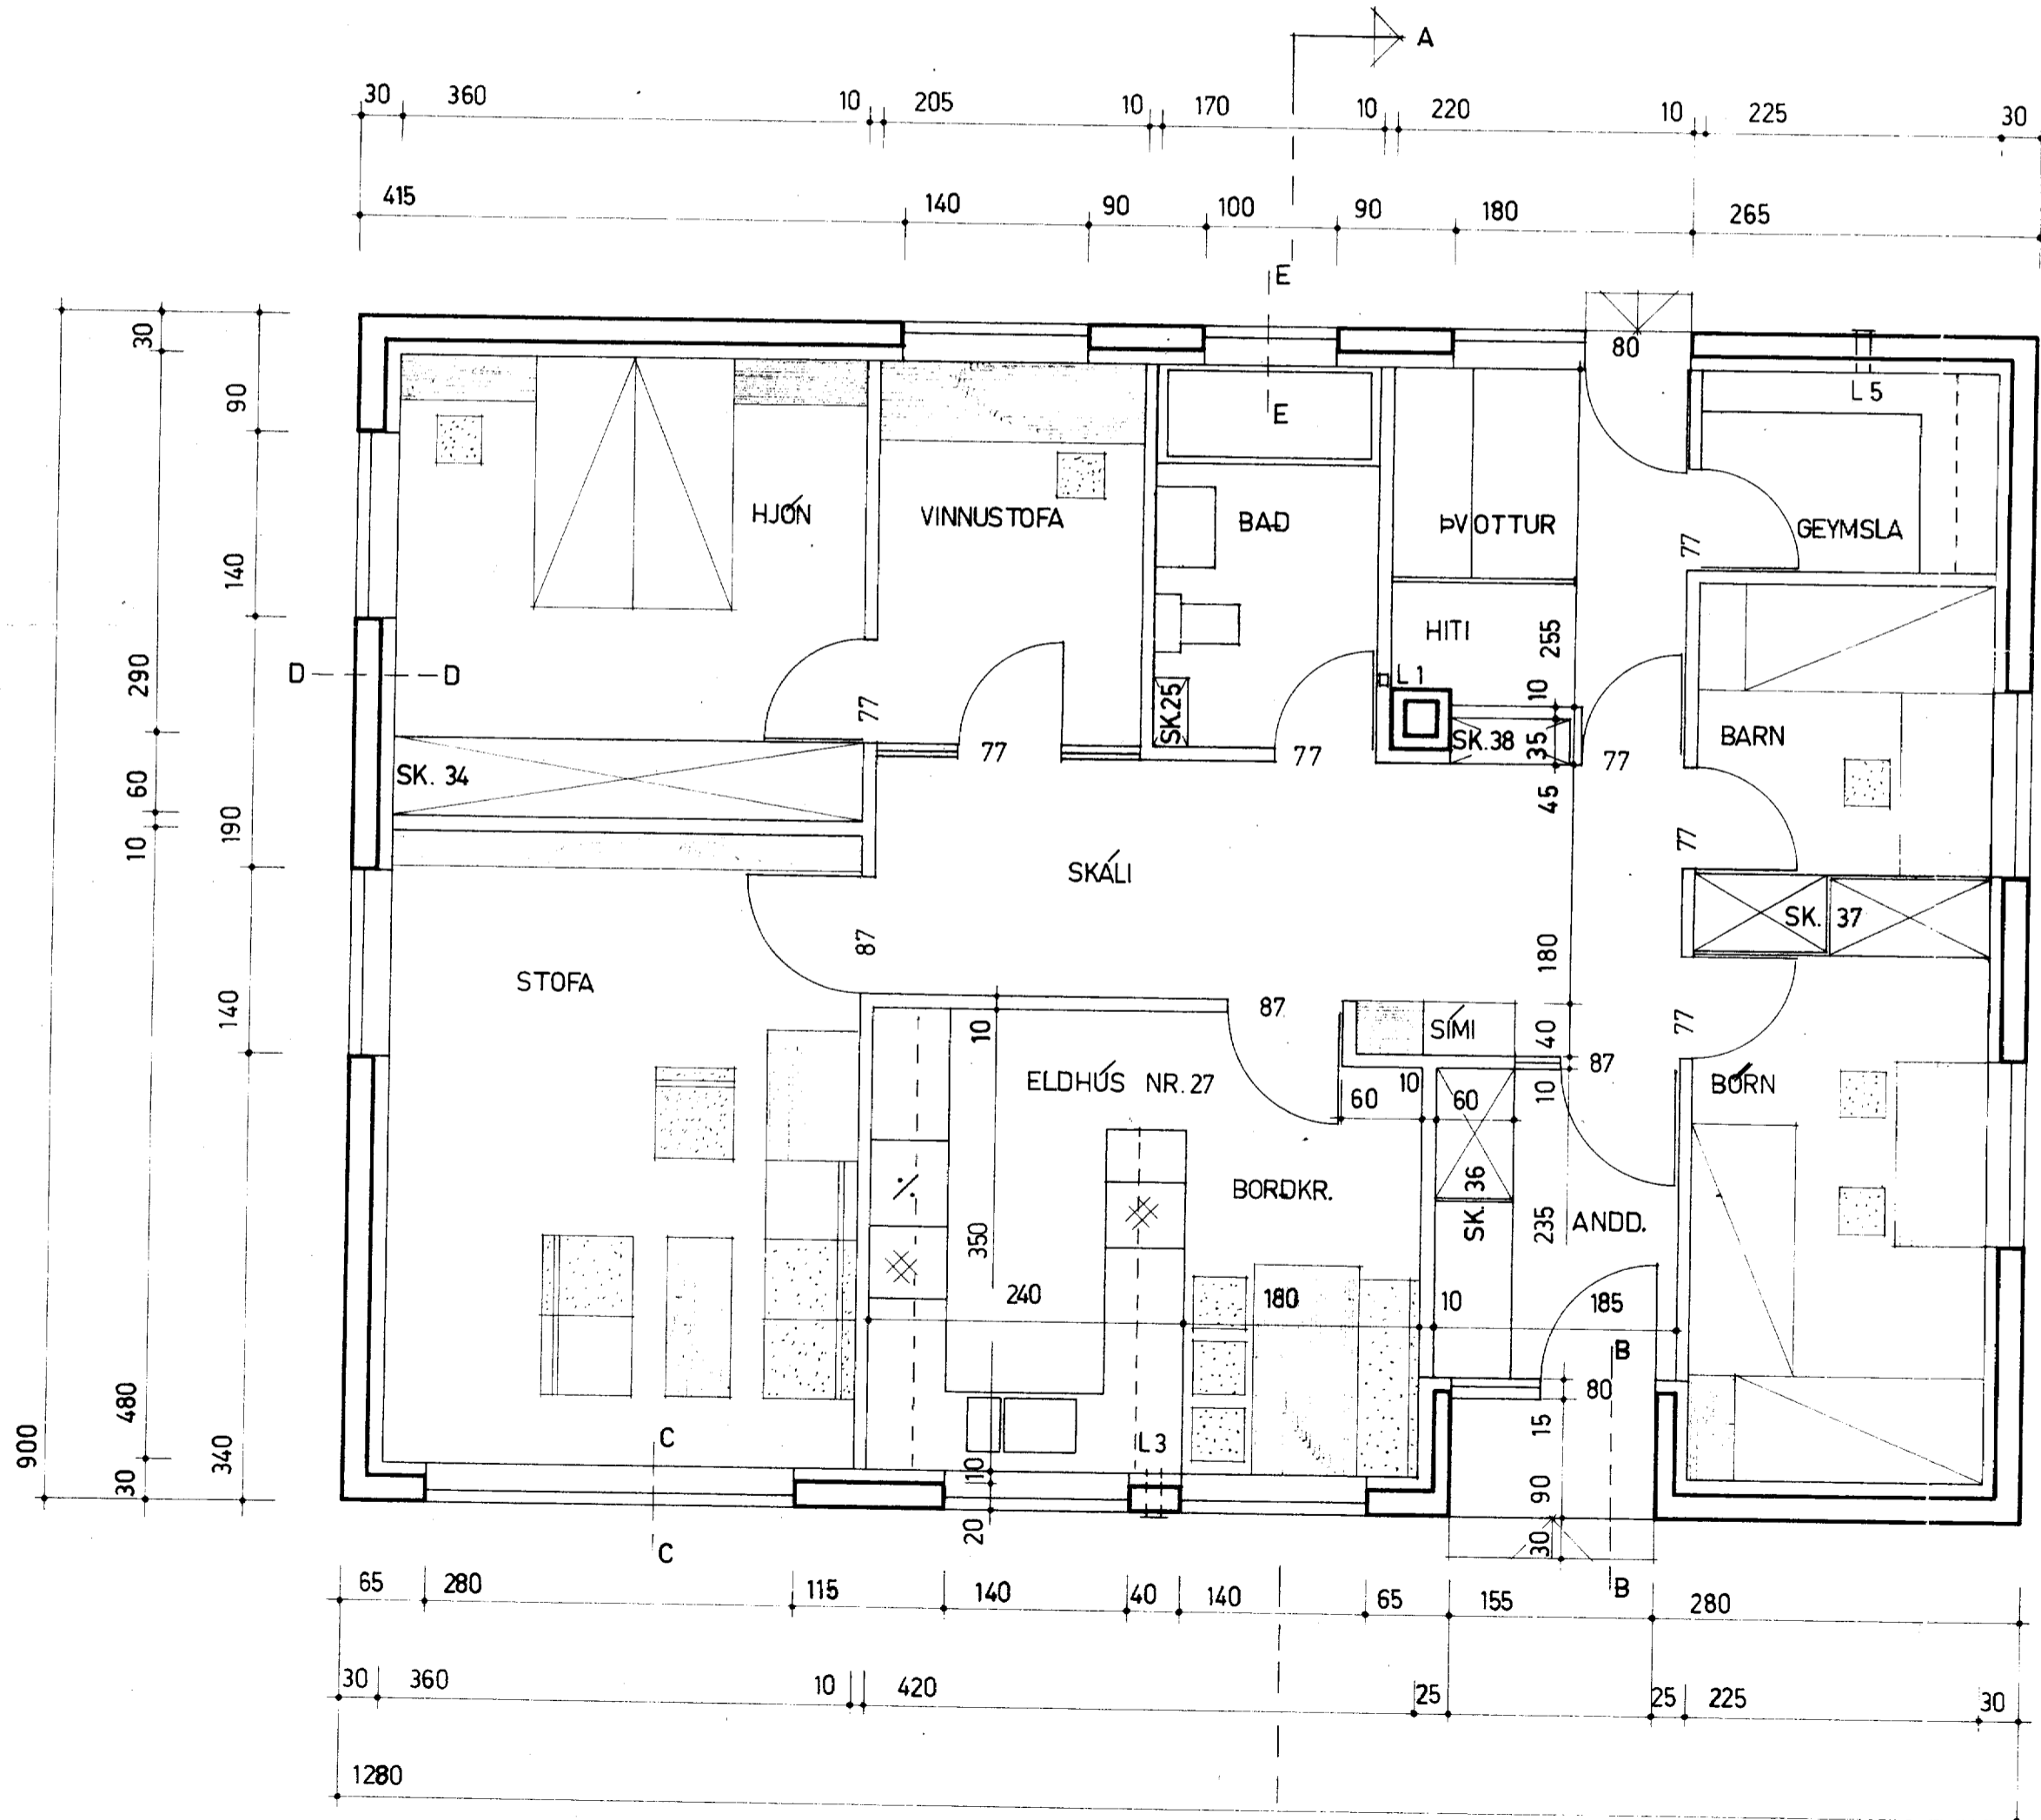

FLATARMÁL	113.8 M ²
FL. + ÚTVEGGIR	101.0 "

STOFA	17.3 M ²
HJÓNAHERB.	12.6 "
VINNUSTOFA	6.0 "
BARNAHERBERGI I	5.5 "
" II	9.9 "

ELDHÚS & BORDKR.	14.5 "
------------------	--------

BAD	5.0 "
ÞVOTTUR & HITI	6.4 "
GEYMSLA	3.4 "
SKALI	11.7 "
ANDDYRI	4.4 "

NETTÓFLATARMÁL	96.7 M²
-----------------------	---------------------------

BREYTING Á 4 E RVÍK Í AGÚST 1962
Jóni Fr. Ástmann

*Sam. 24/10 '62.
 Hlafskeni Hjaltefson
 húsgæmideið*

HÚSNÆÐISMÁLASTOFNUN RÍKISINS	EINBÝLISHÚS
GRUNNMYND M. 1:50	VERK 4 F
ÚTLÍTSMYNDIR, SKURÐUR M. 1:100	